


8/23/99

0 5 10	PROJ. REFERENCE NO. R-2915C	SHEET NO. X-107
--------	--------------------------------	--------------------

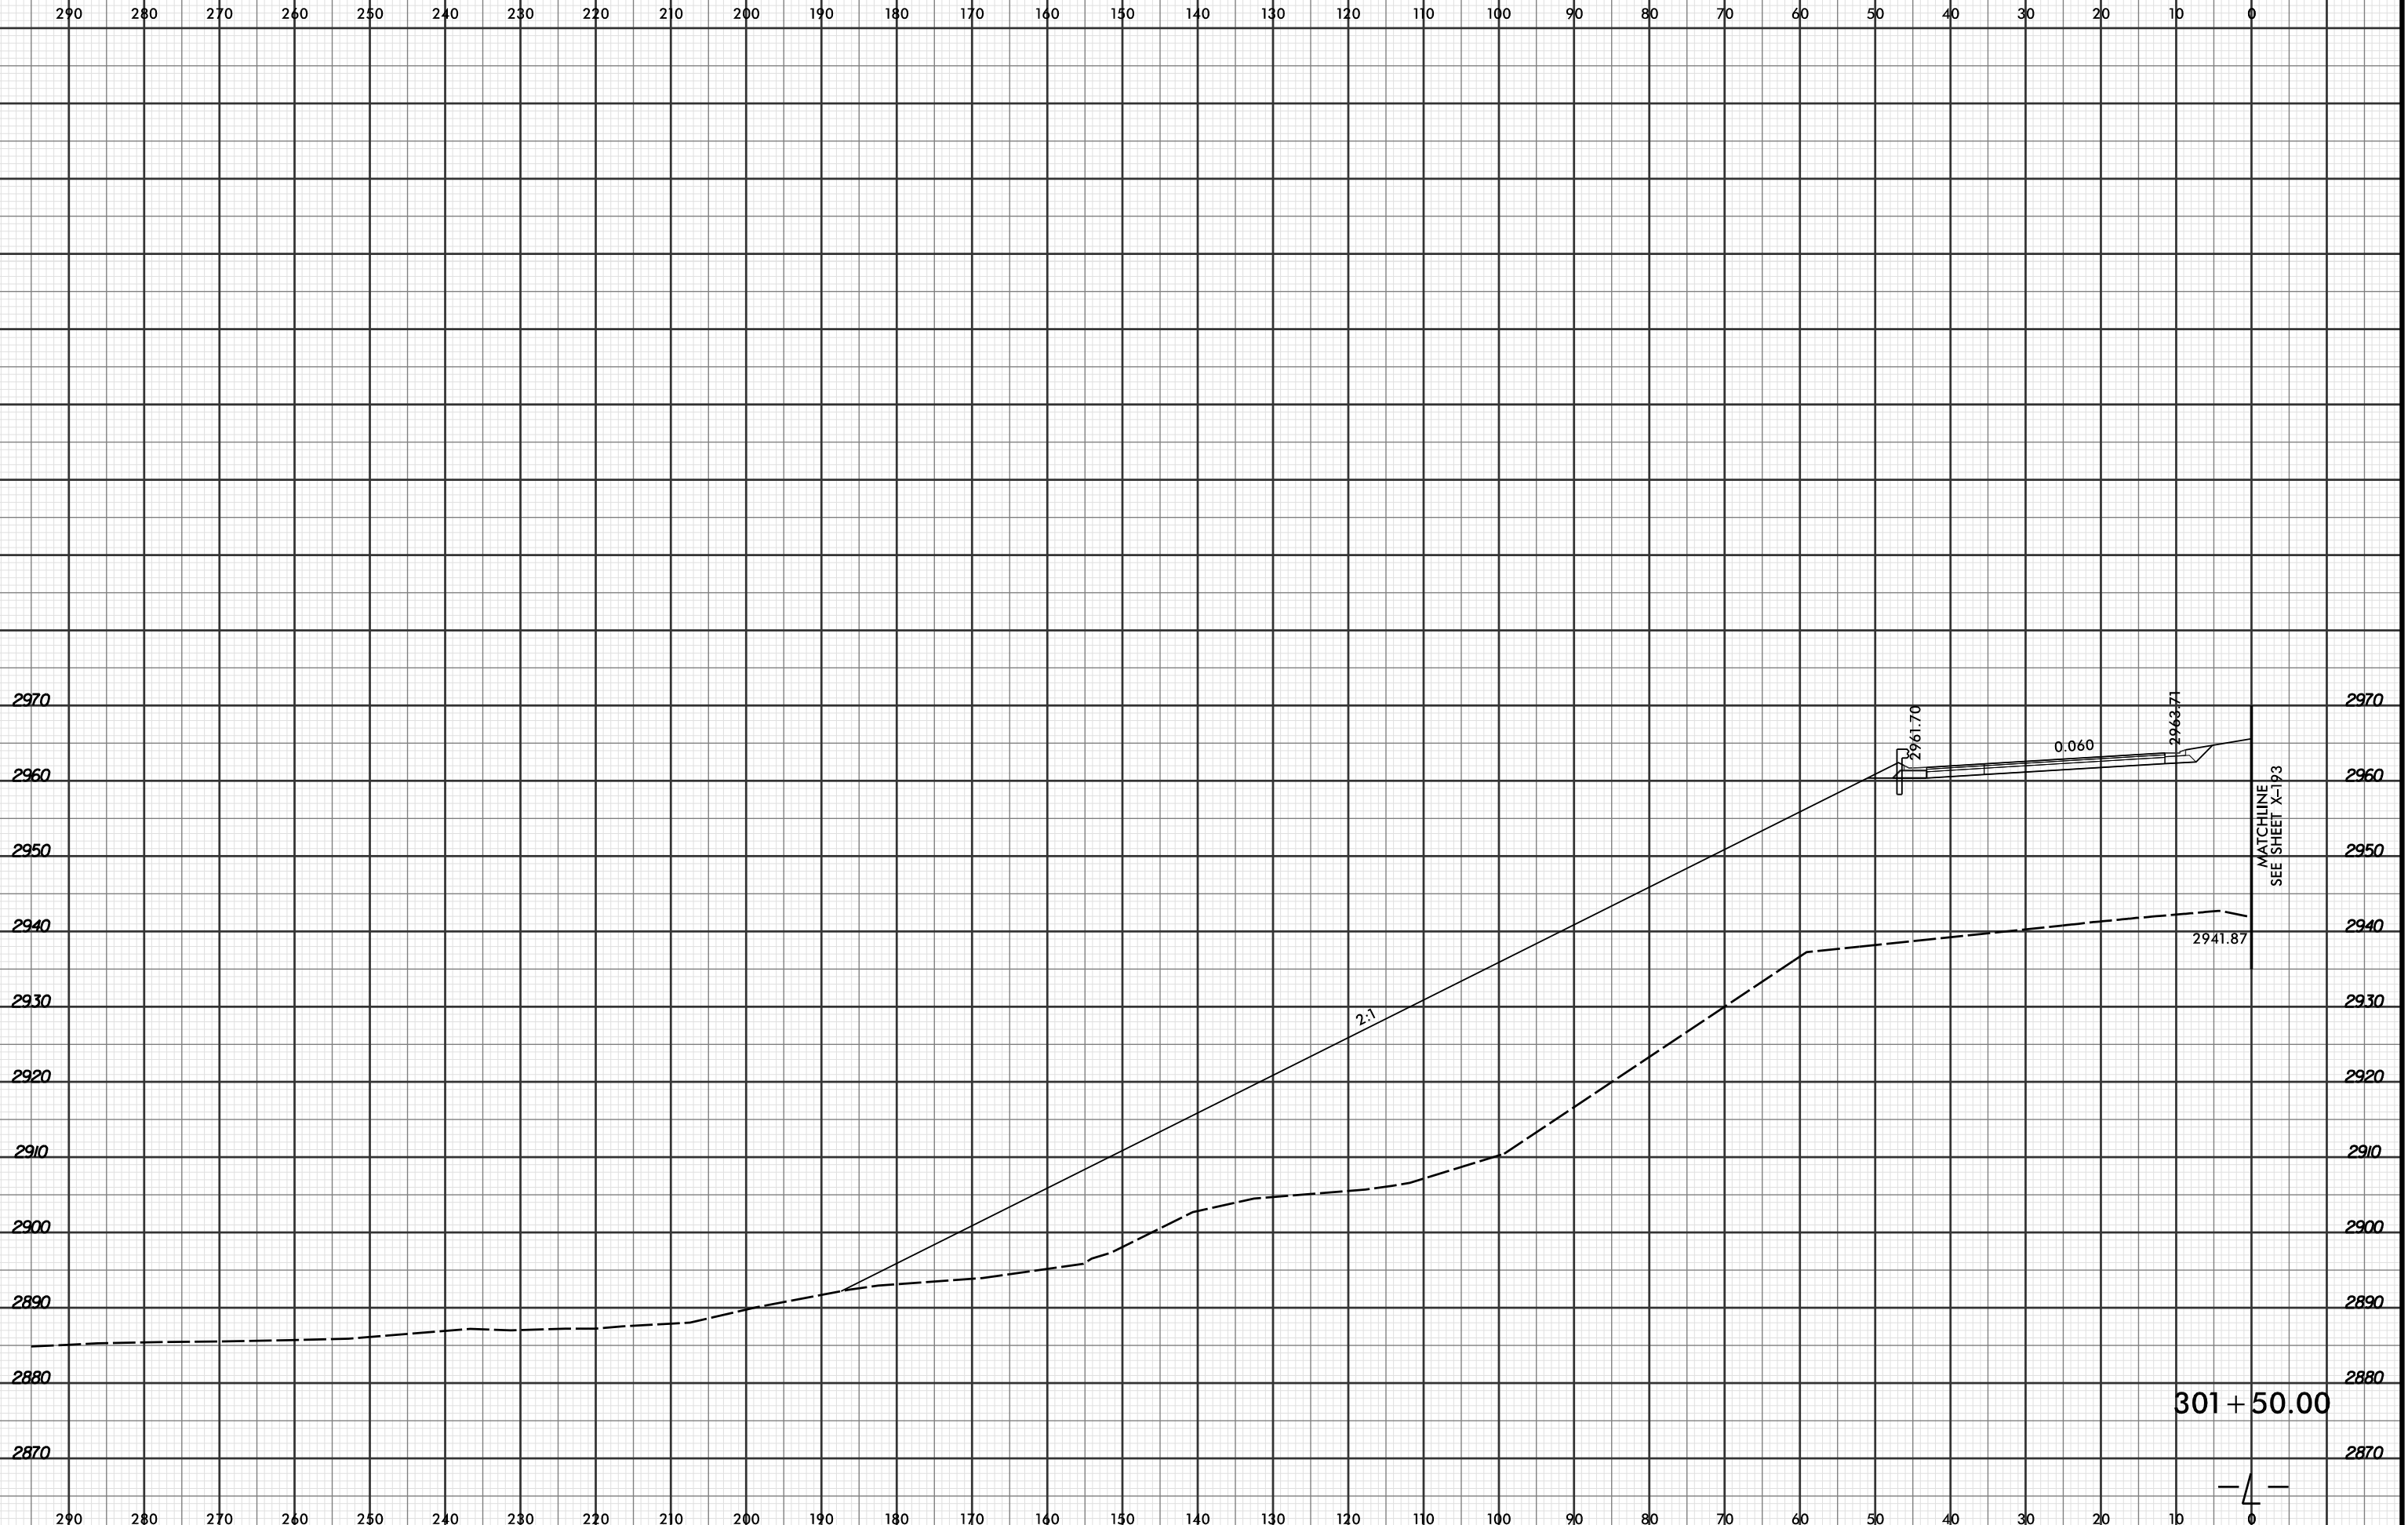

7/29/2016 9:00:28 AM
R:\PROJECTS\2915C\XPL\R2915C_r.dwg_xpl...dgn
LÖCHNER

