




8/23/99

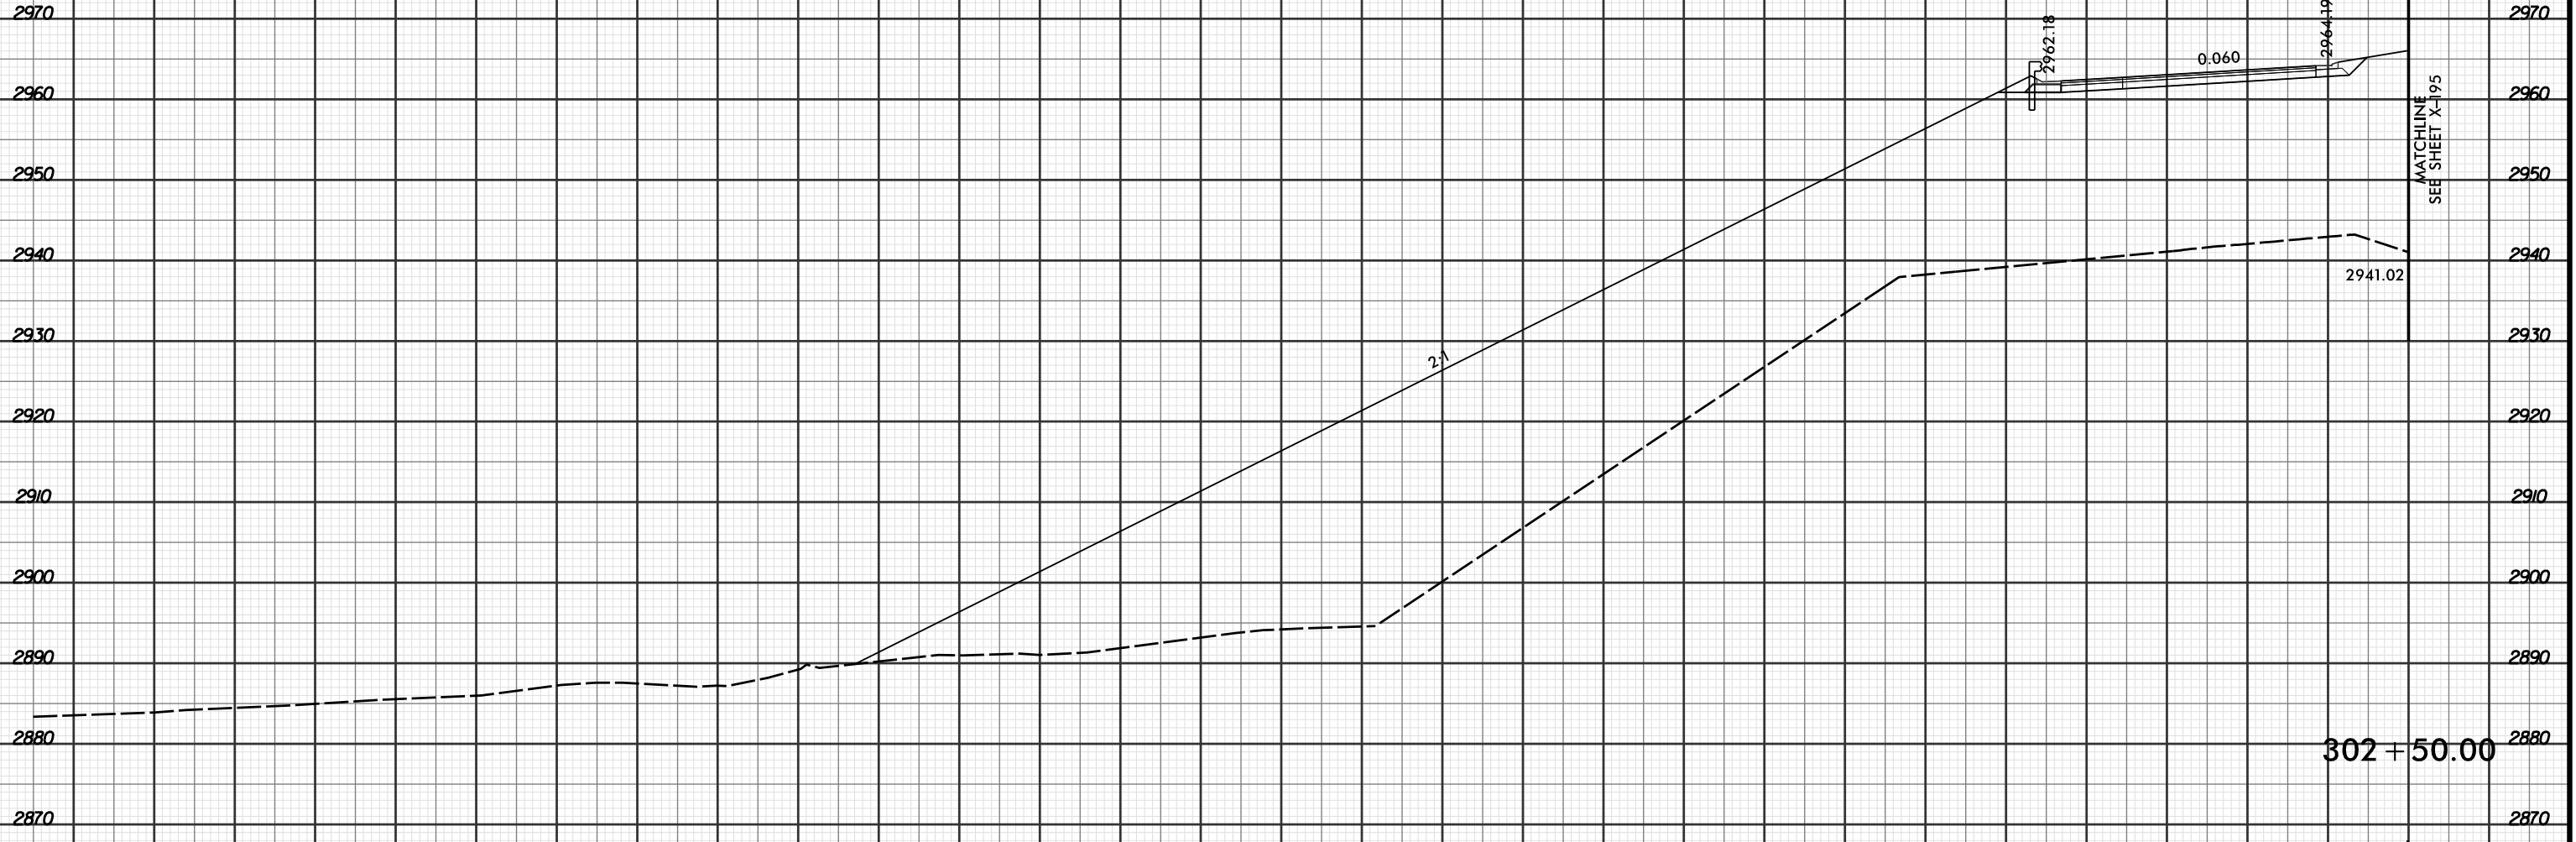

PROJ. REFERENCE NO. R-2915C	SHEET NO. X-109
--------------------------------	--------------------

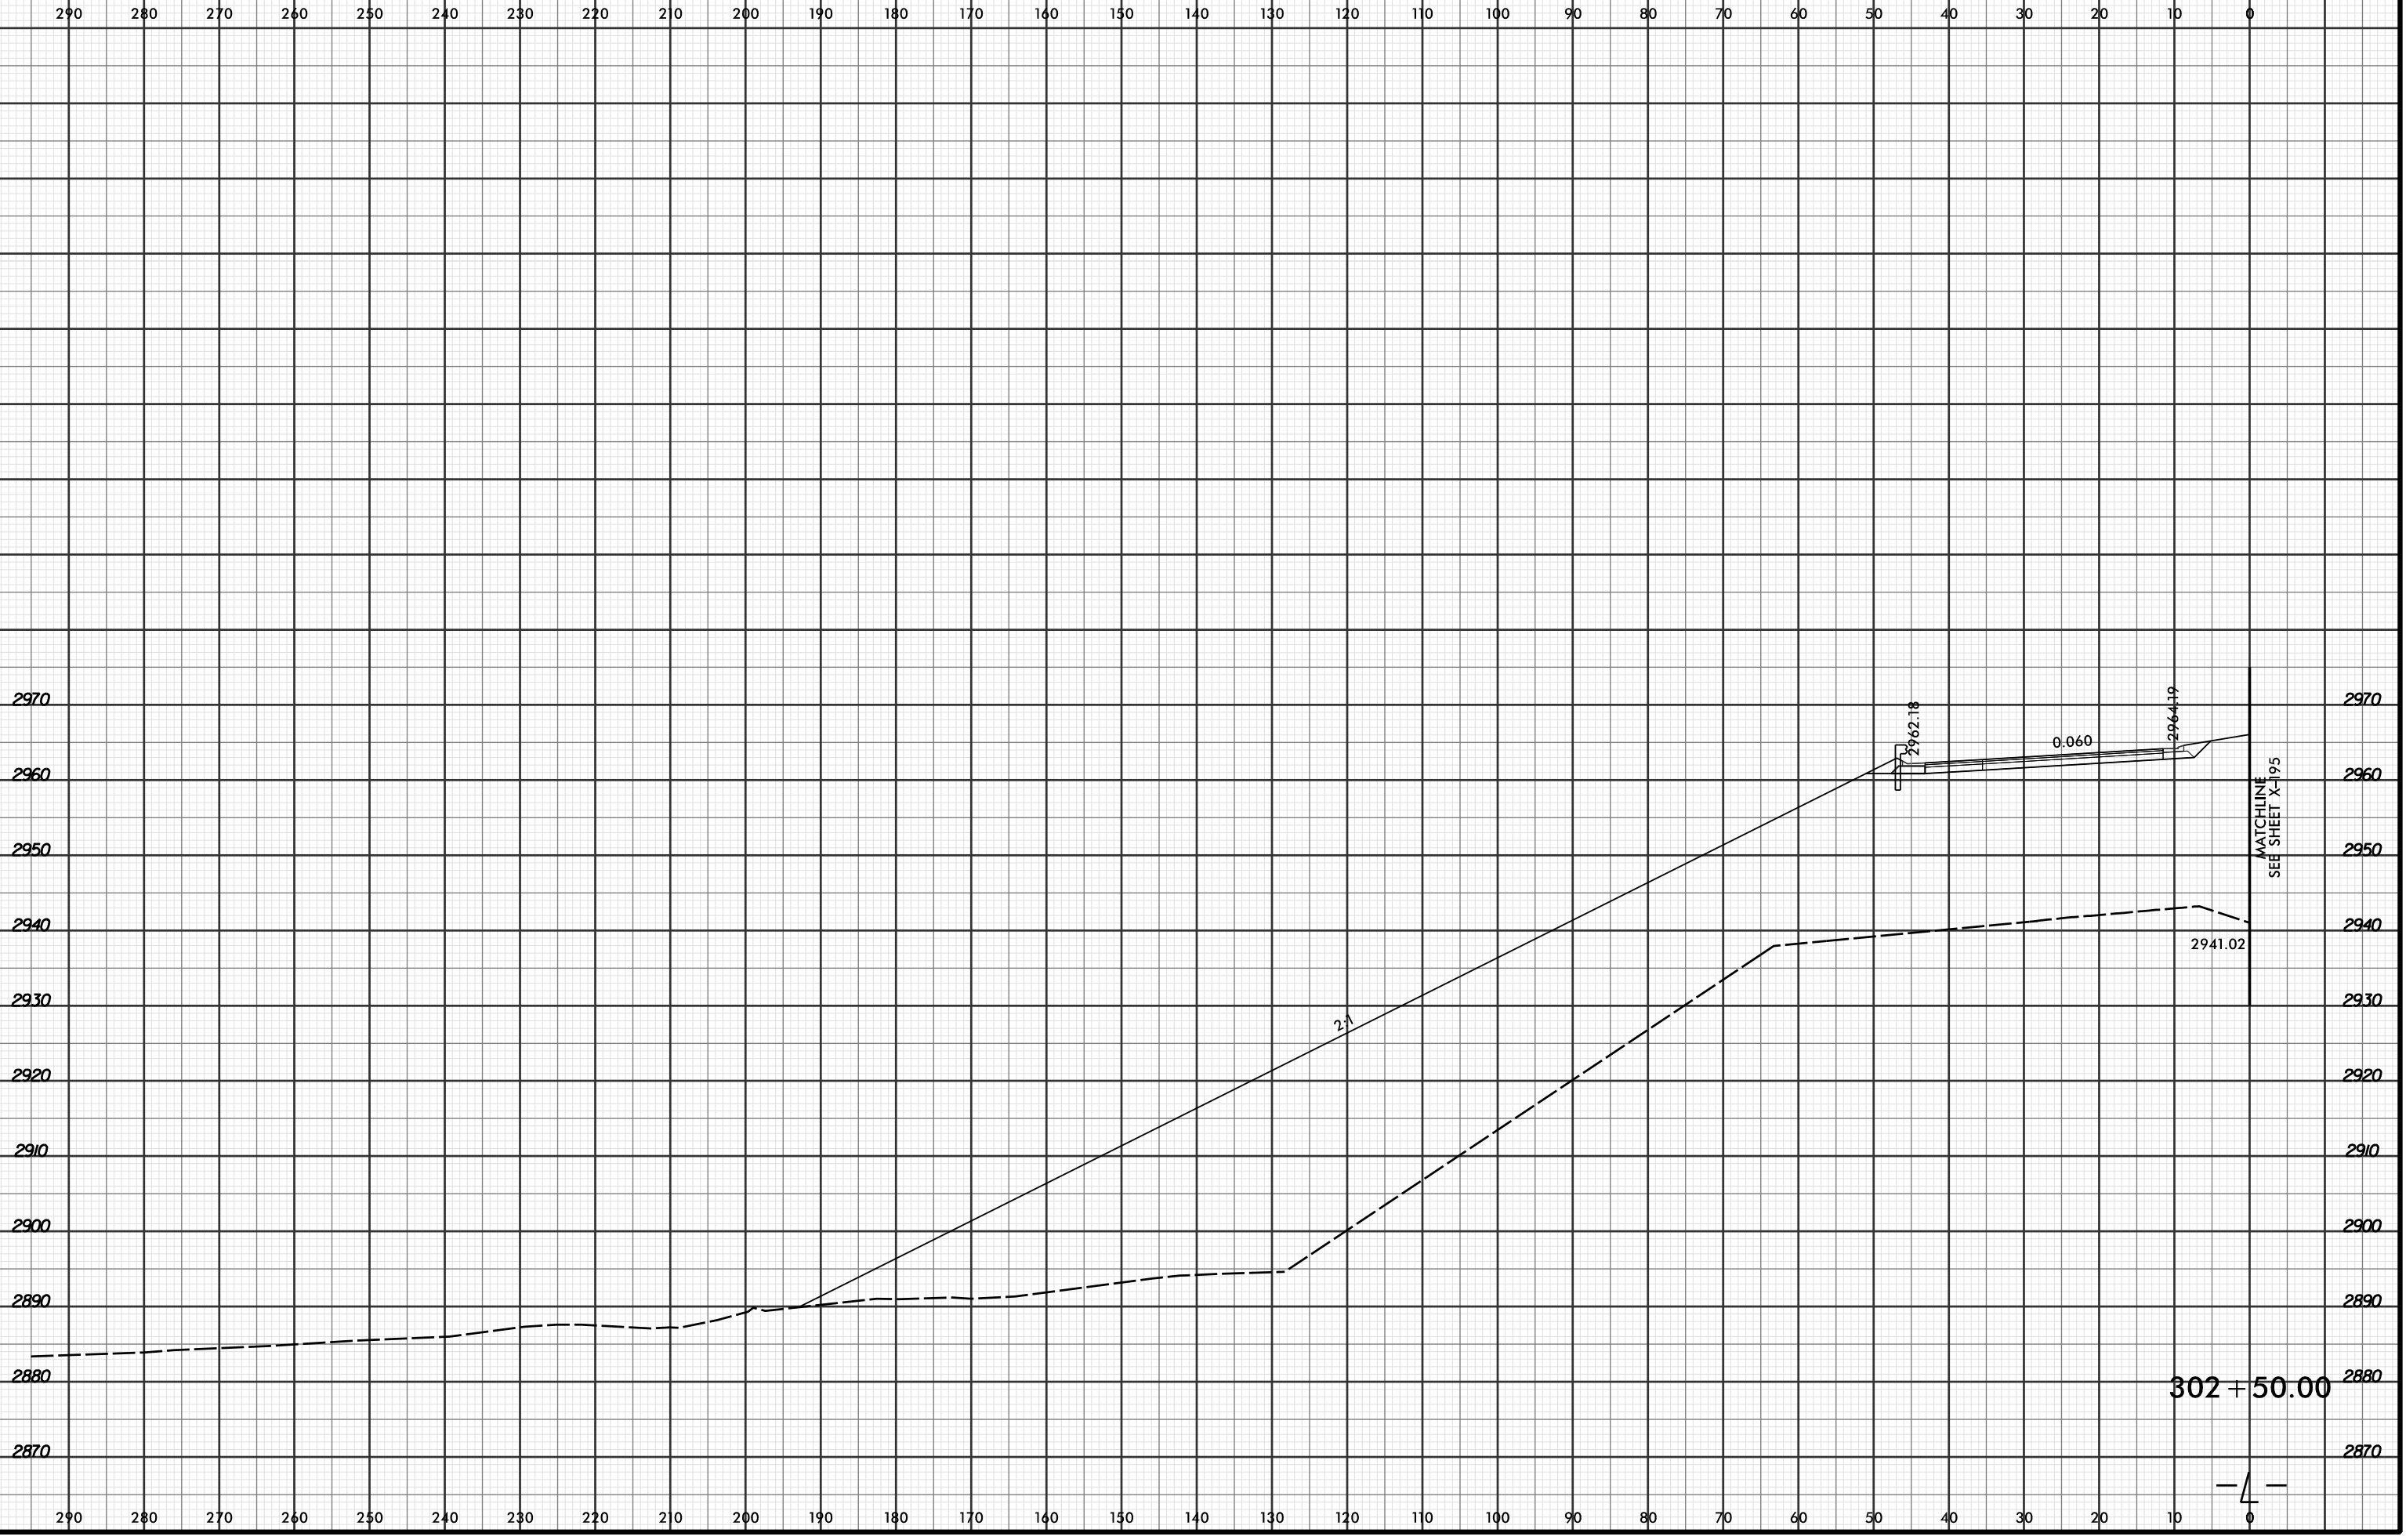

MATCHLINE
SEE SHEET X-195

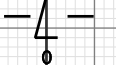

7/29/2016 9:00:30 AM
R:\Projects\2915C\XPL\R2915C_r.dwg_xpl.dgn
LOCHNER