


8/23/99




PROJ. REFERENCE NO. R-2915C	SHEET NO. X-128
--------------------------------	--------------------

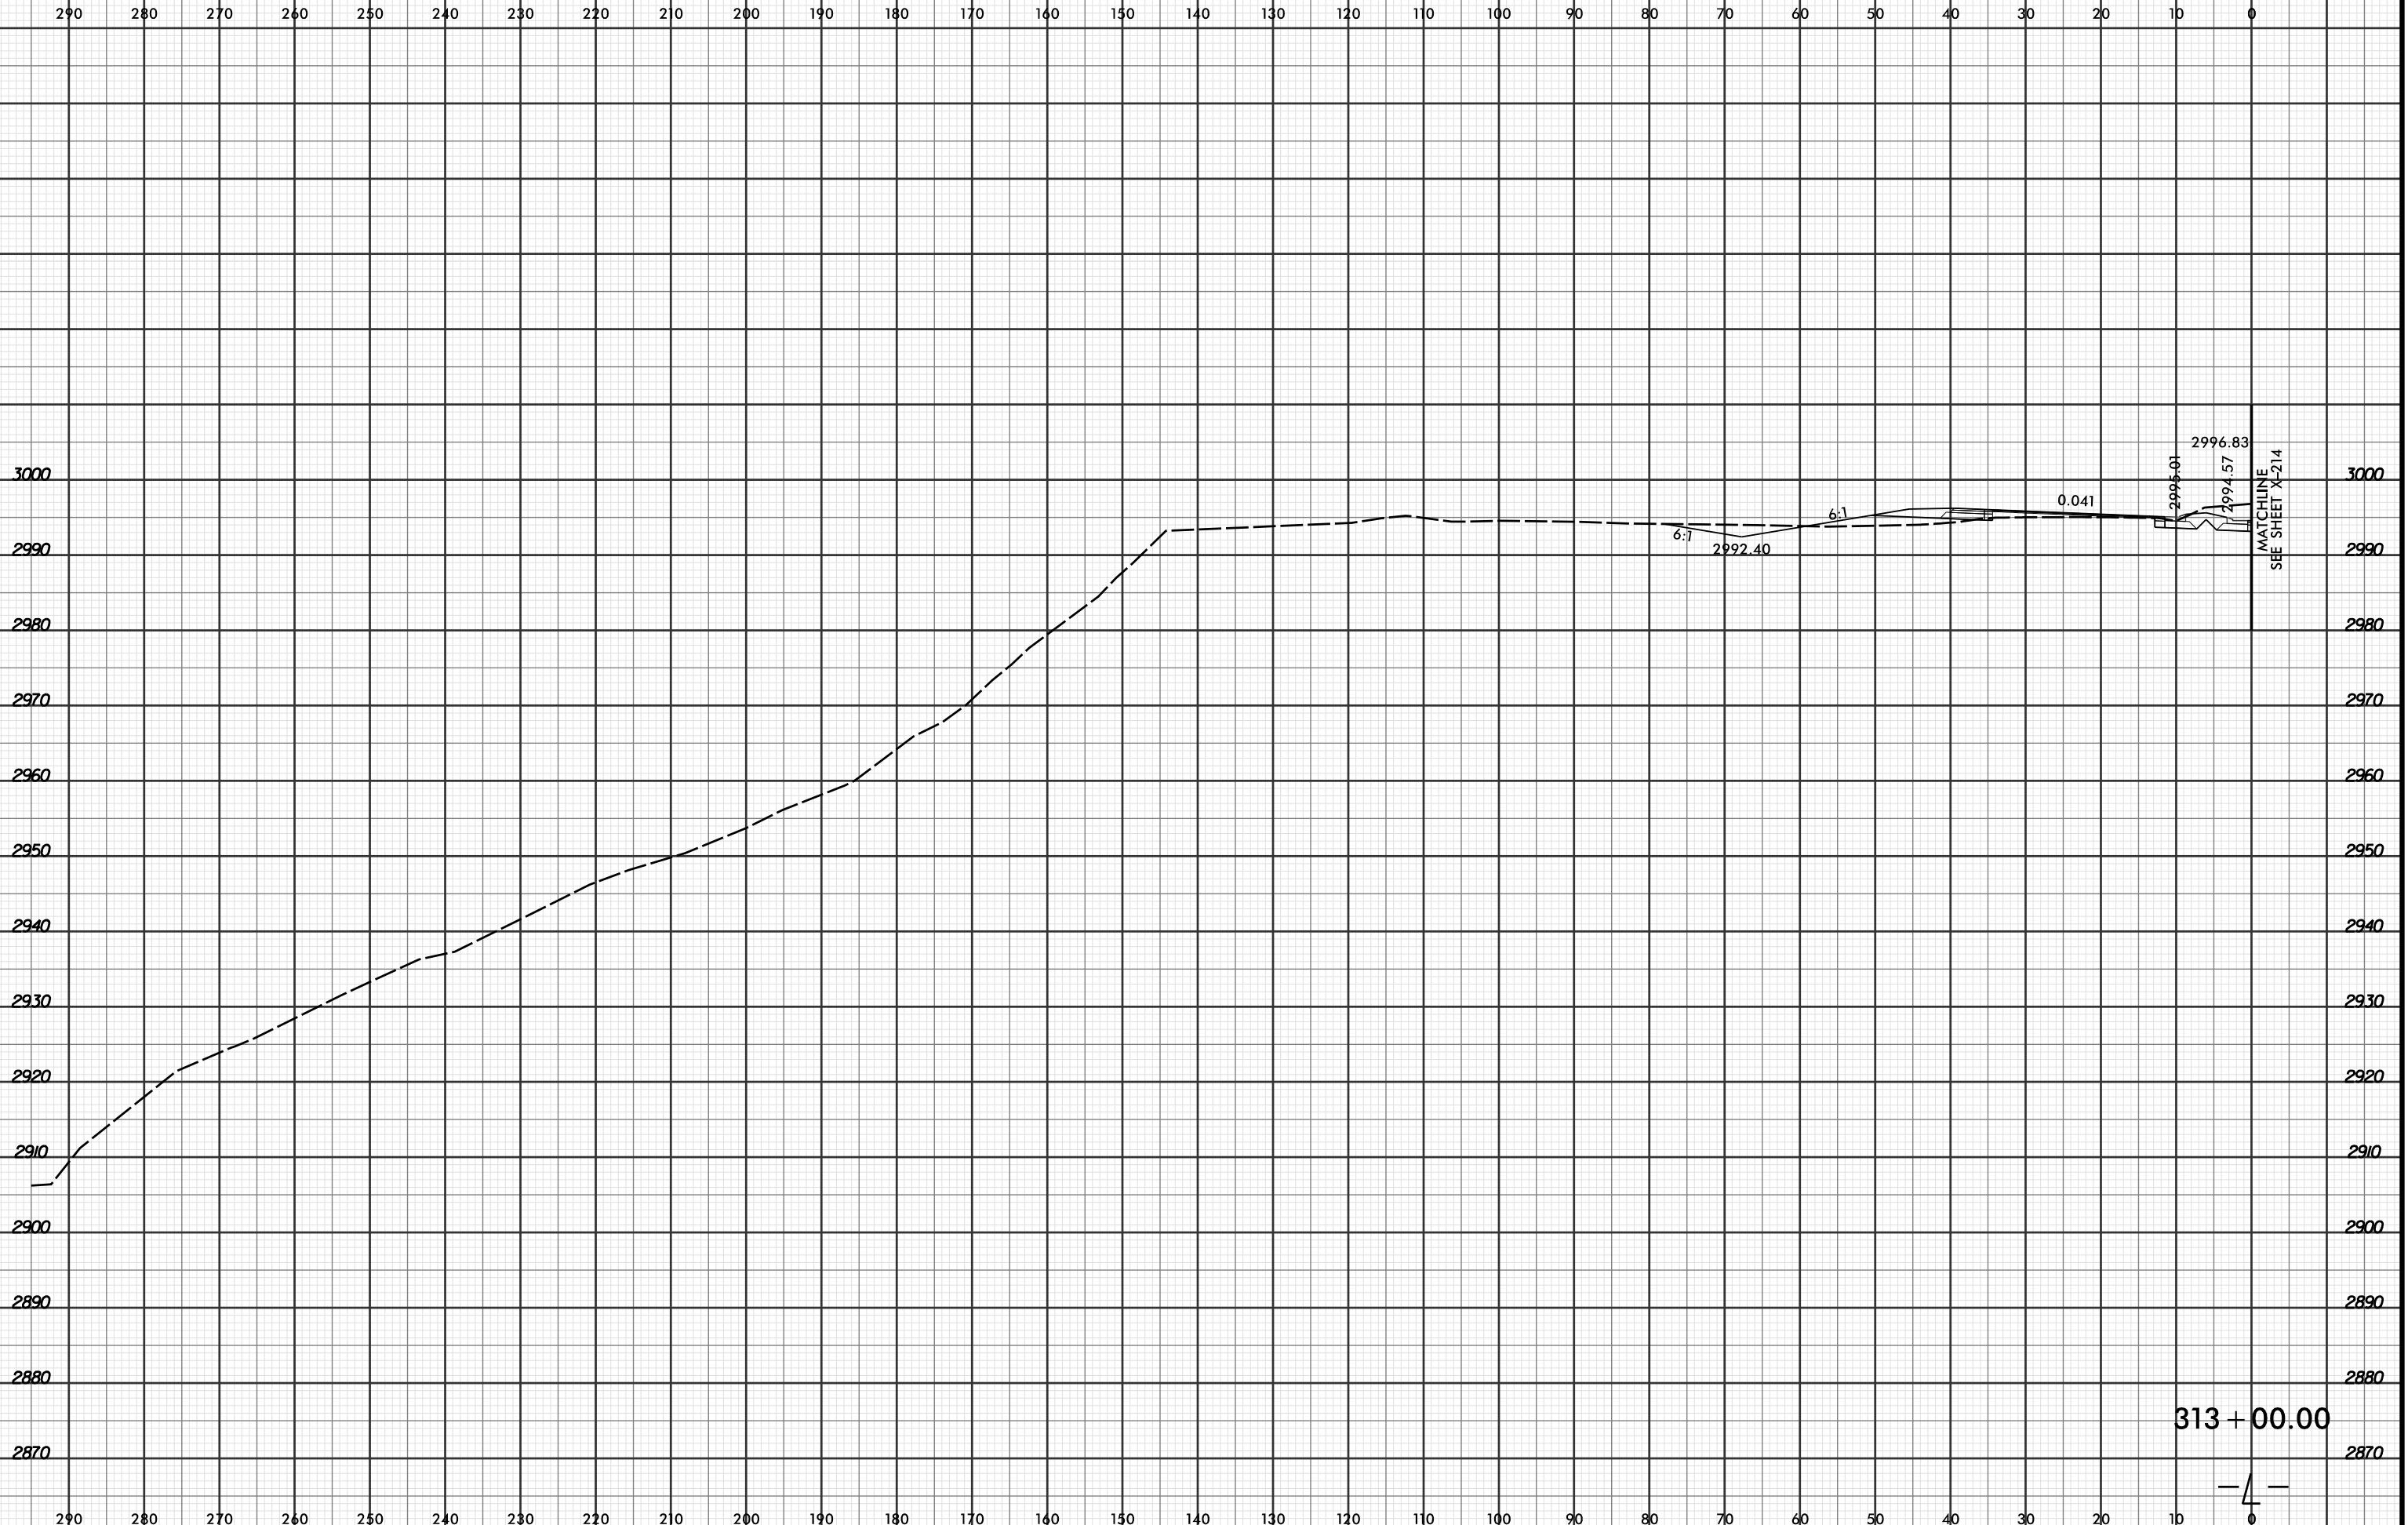

MATCHLINE
SEE SHEET X-214

313 + 00.00

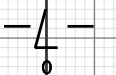

4/19/2016 2:50:58 PM
R:\Projects\01\XSC\XPL\R2915C.r\dj...xp...l...dgn
LOCHNER