


8/23/99



PROJ. REFERENCE NO.	SHEET NO.
R-2915C	X-129

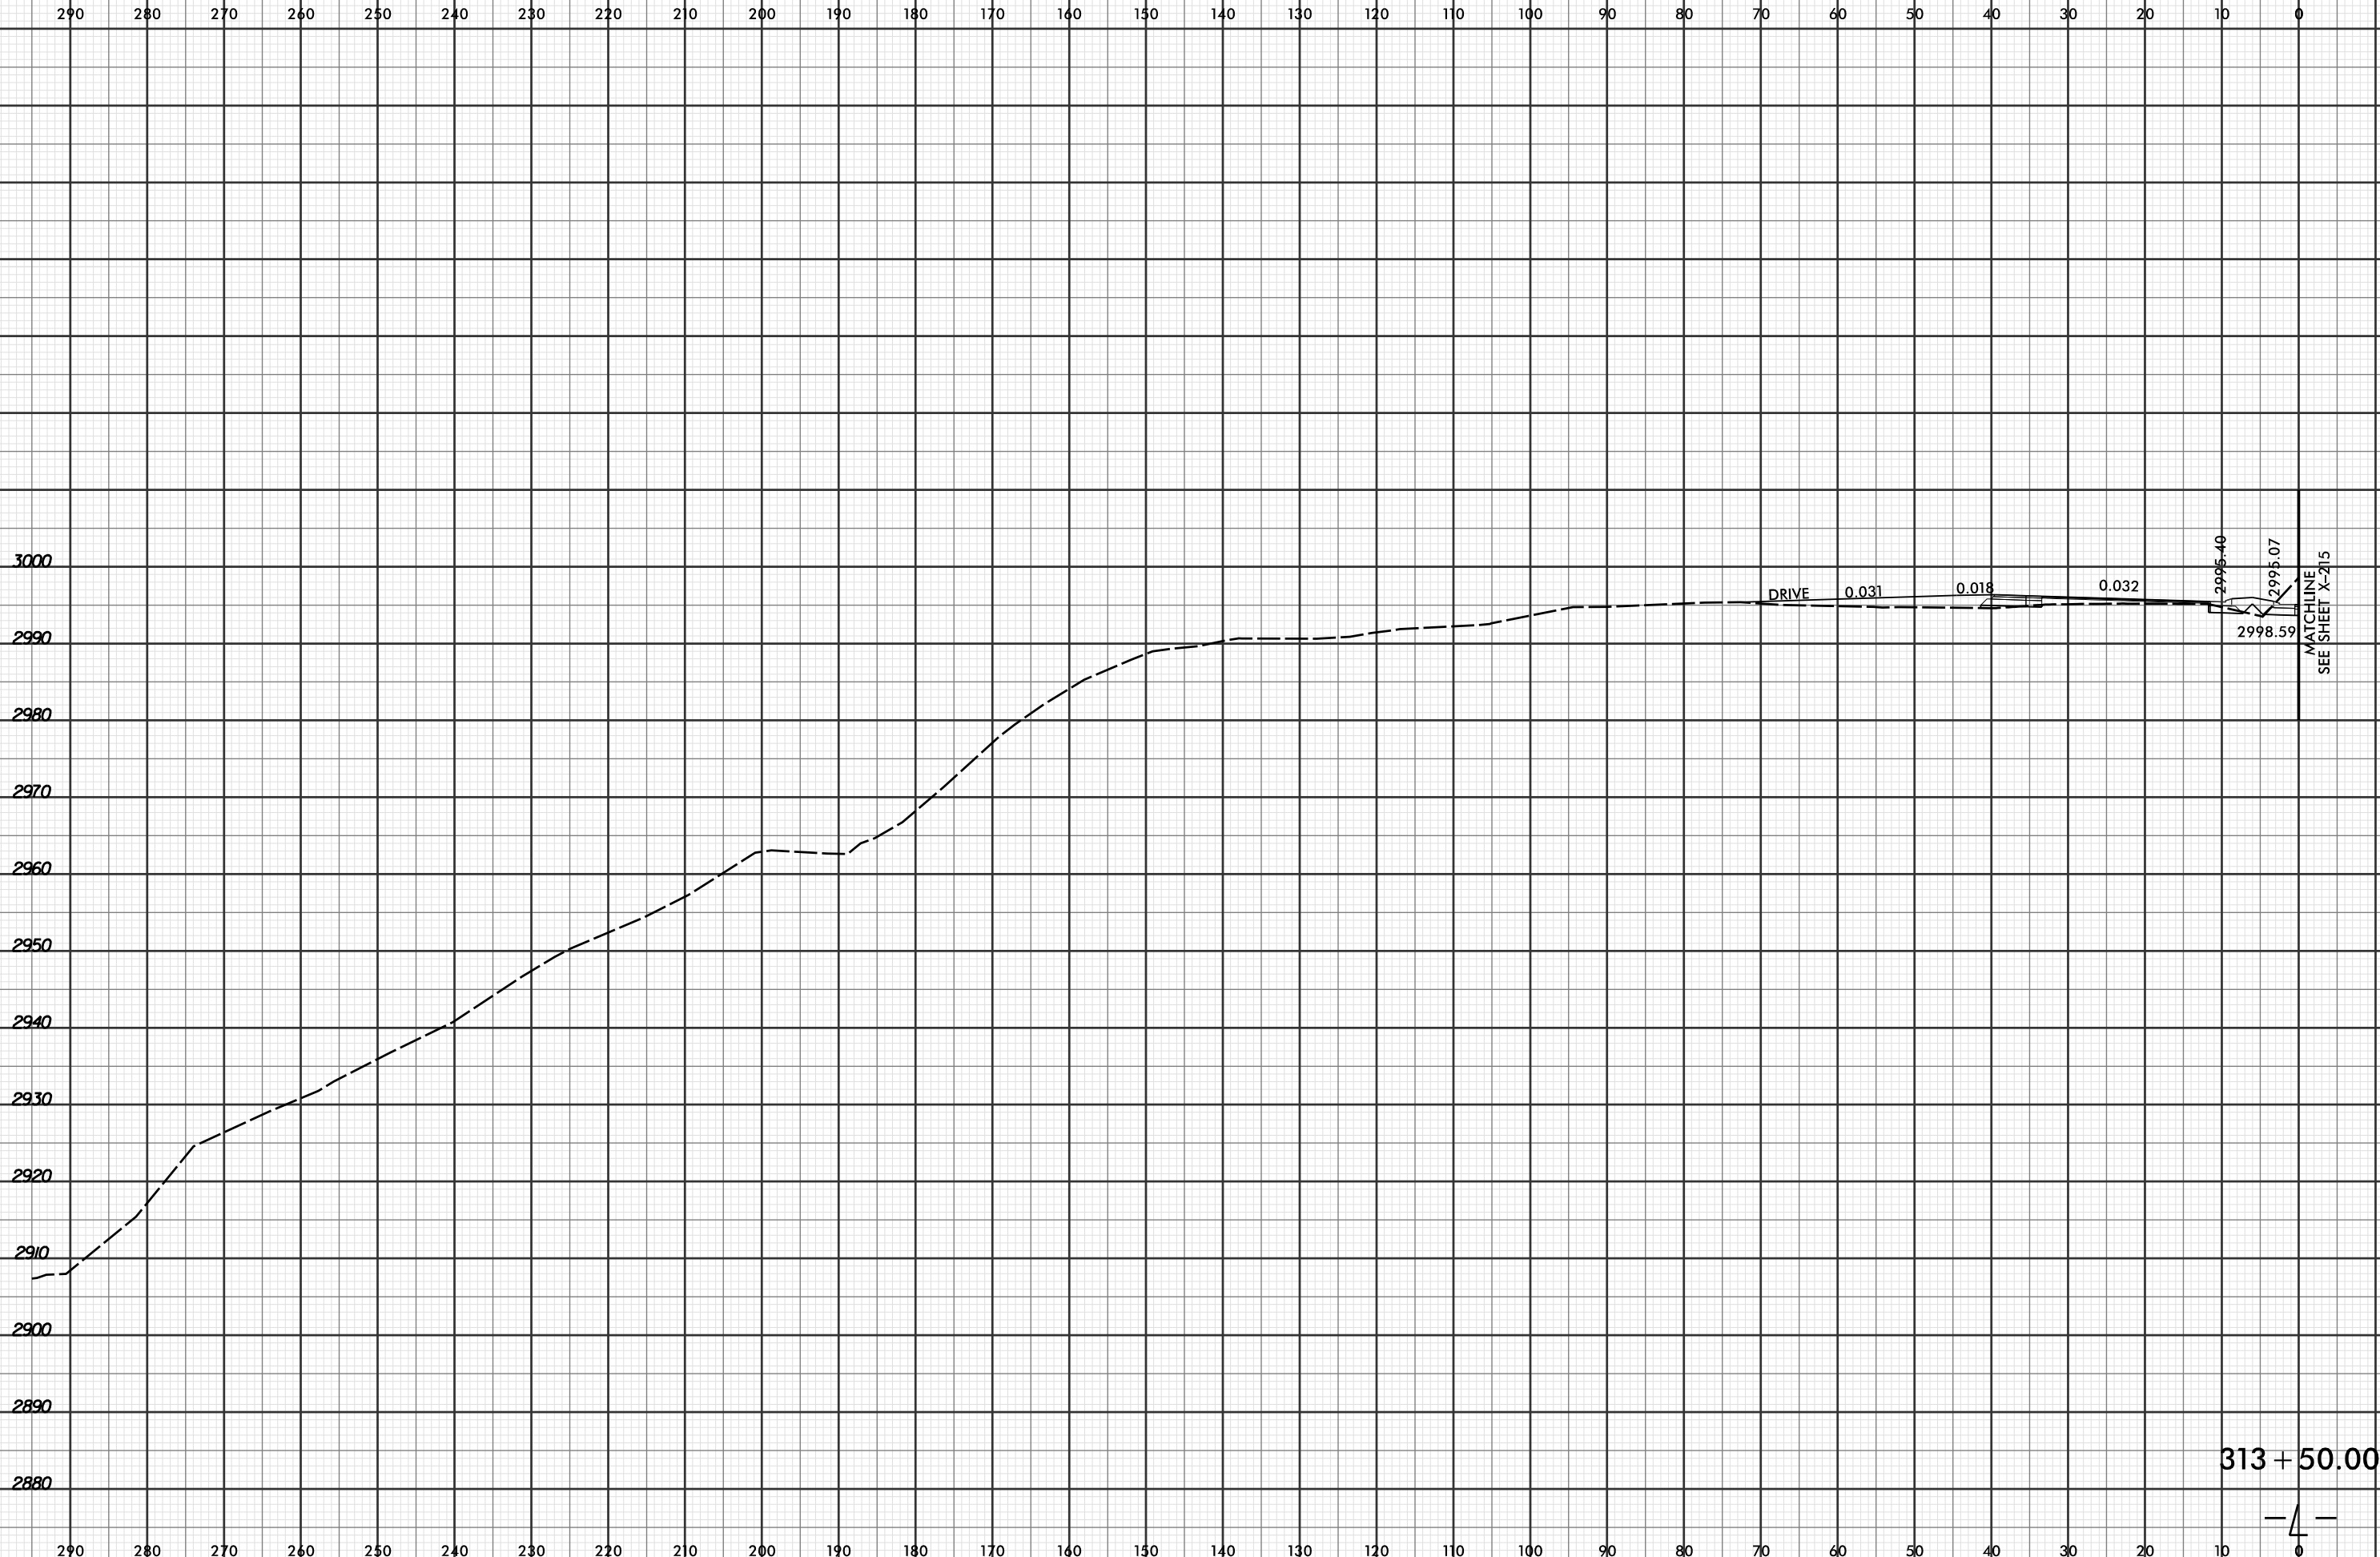

4/19/2016 2:50:58 PM  
 R:\Projects\03\XPL\R2915C\_r.dwg\_xpl...dgn  
 LOCHNER

DRIVE 0.031 0.018 0.032

2995.40  
2998.59  
2995.07

MATCHLINE  
 SEE SHEET X-215

313 + 50.00

— 4 —