


8/23/99



PROJ. REFERENCE NO. R-2915C	SHEET NO. X-131
--------------------------------	--------------------

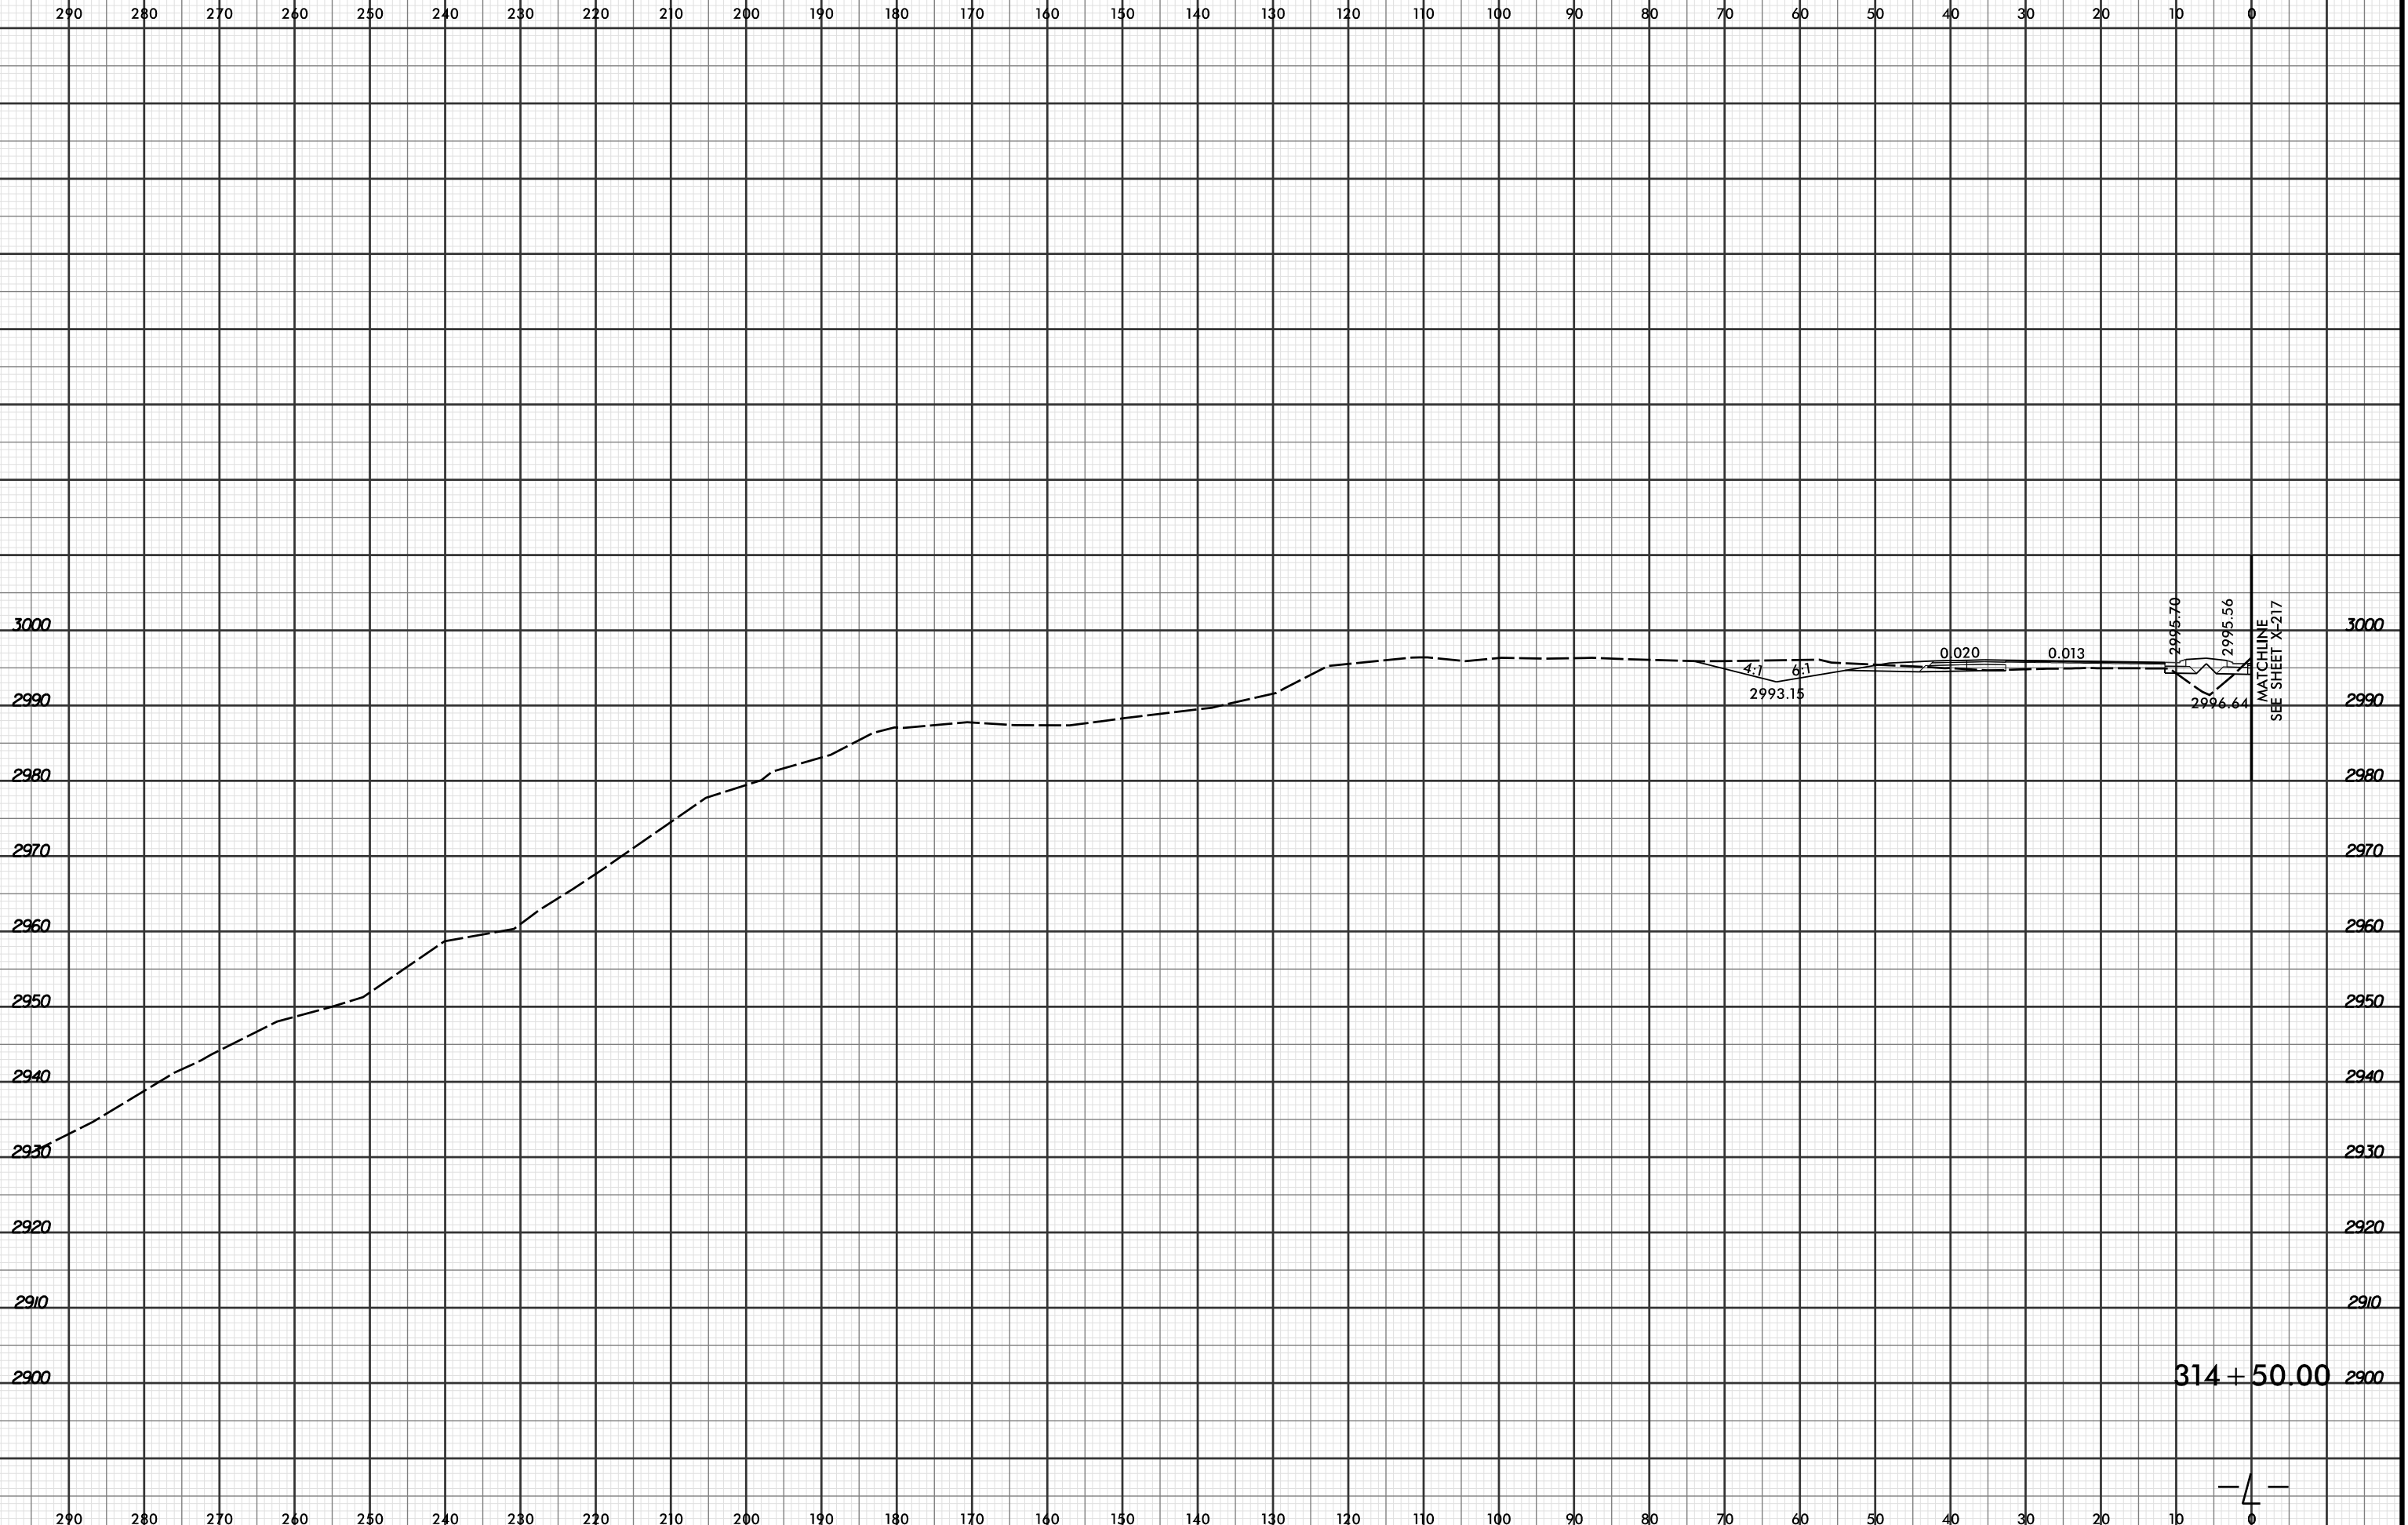

MATCHLINE
SEE SHEET X-217

314 + 50.00

— 4 —

4/19/2016 2:50:59 PM
R:\Projects\01\XSC\XPL\R2915C_r.dwg_xpl.L...dgn
LÖCHNER