


8/23/99

0 5 10	PROJ. REFERENCE NO.	SHEET NO.
	R-2915C	X-133

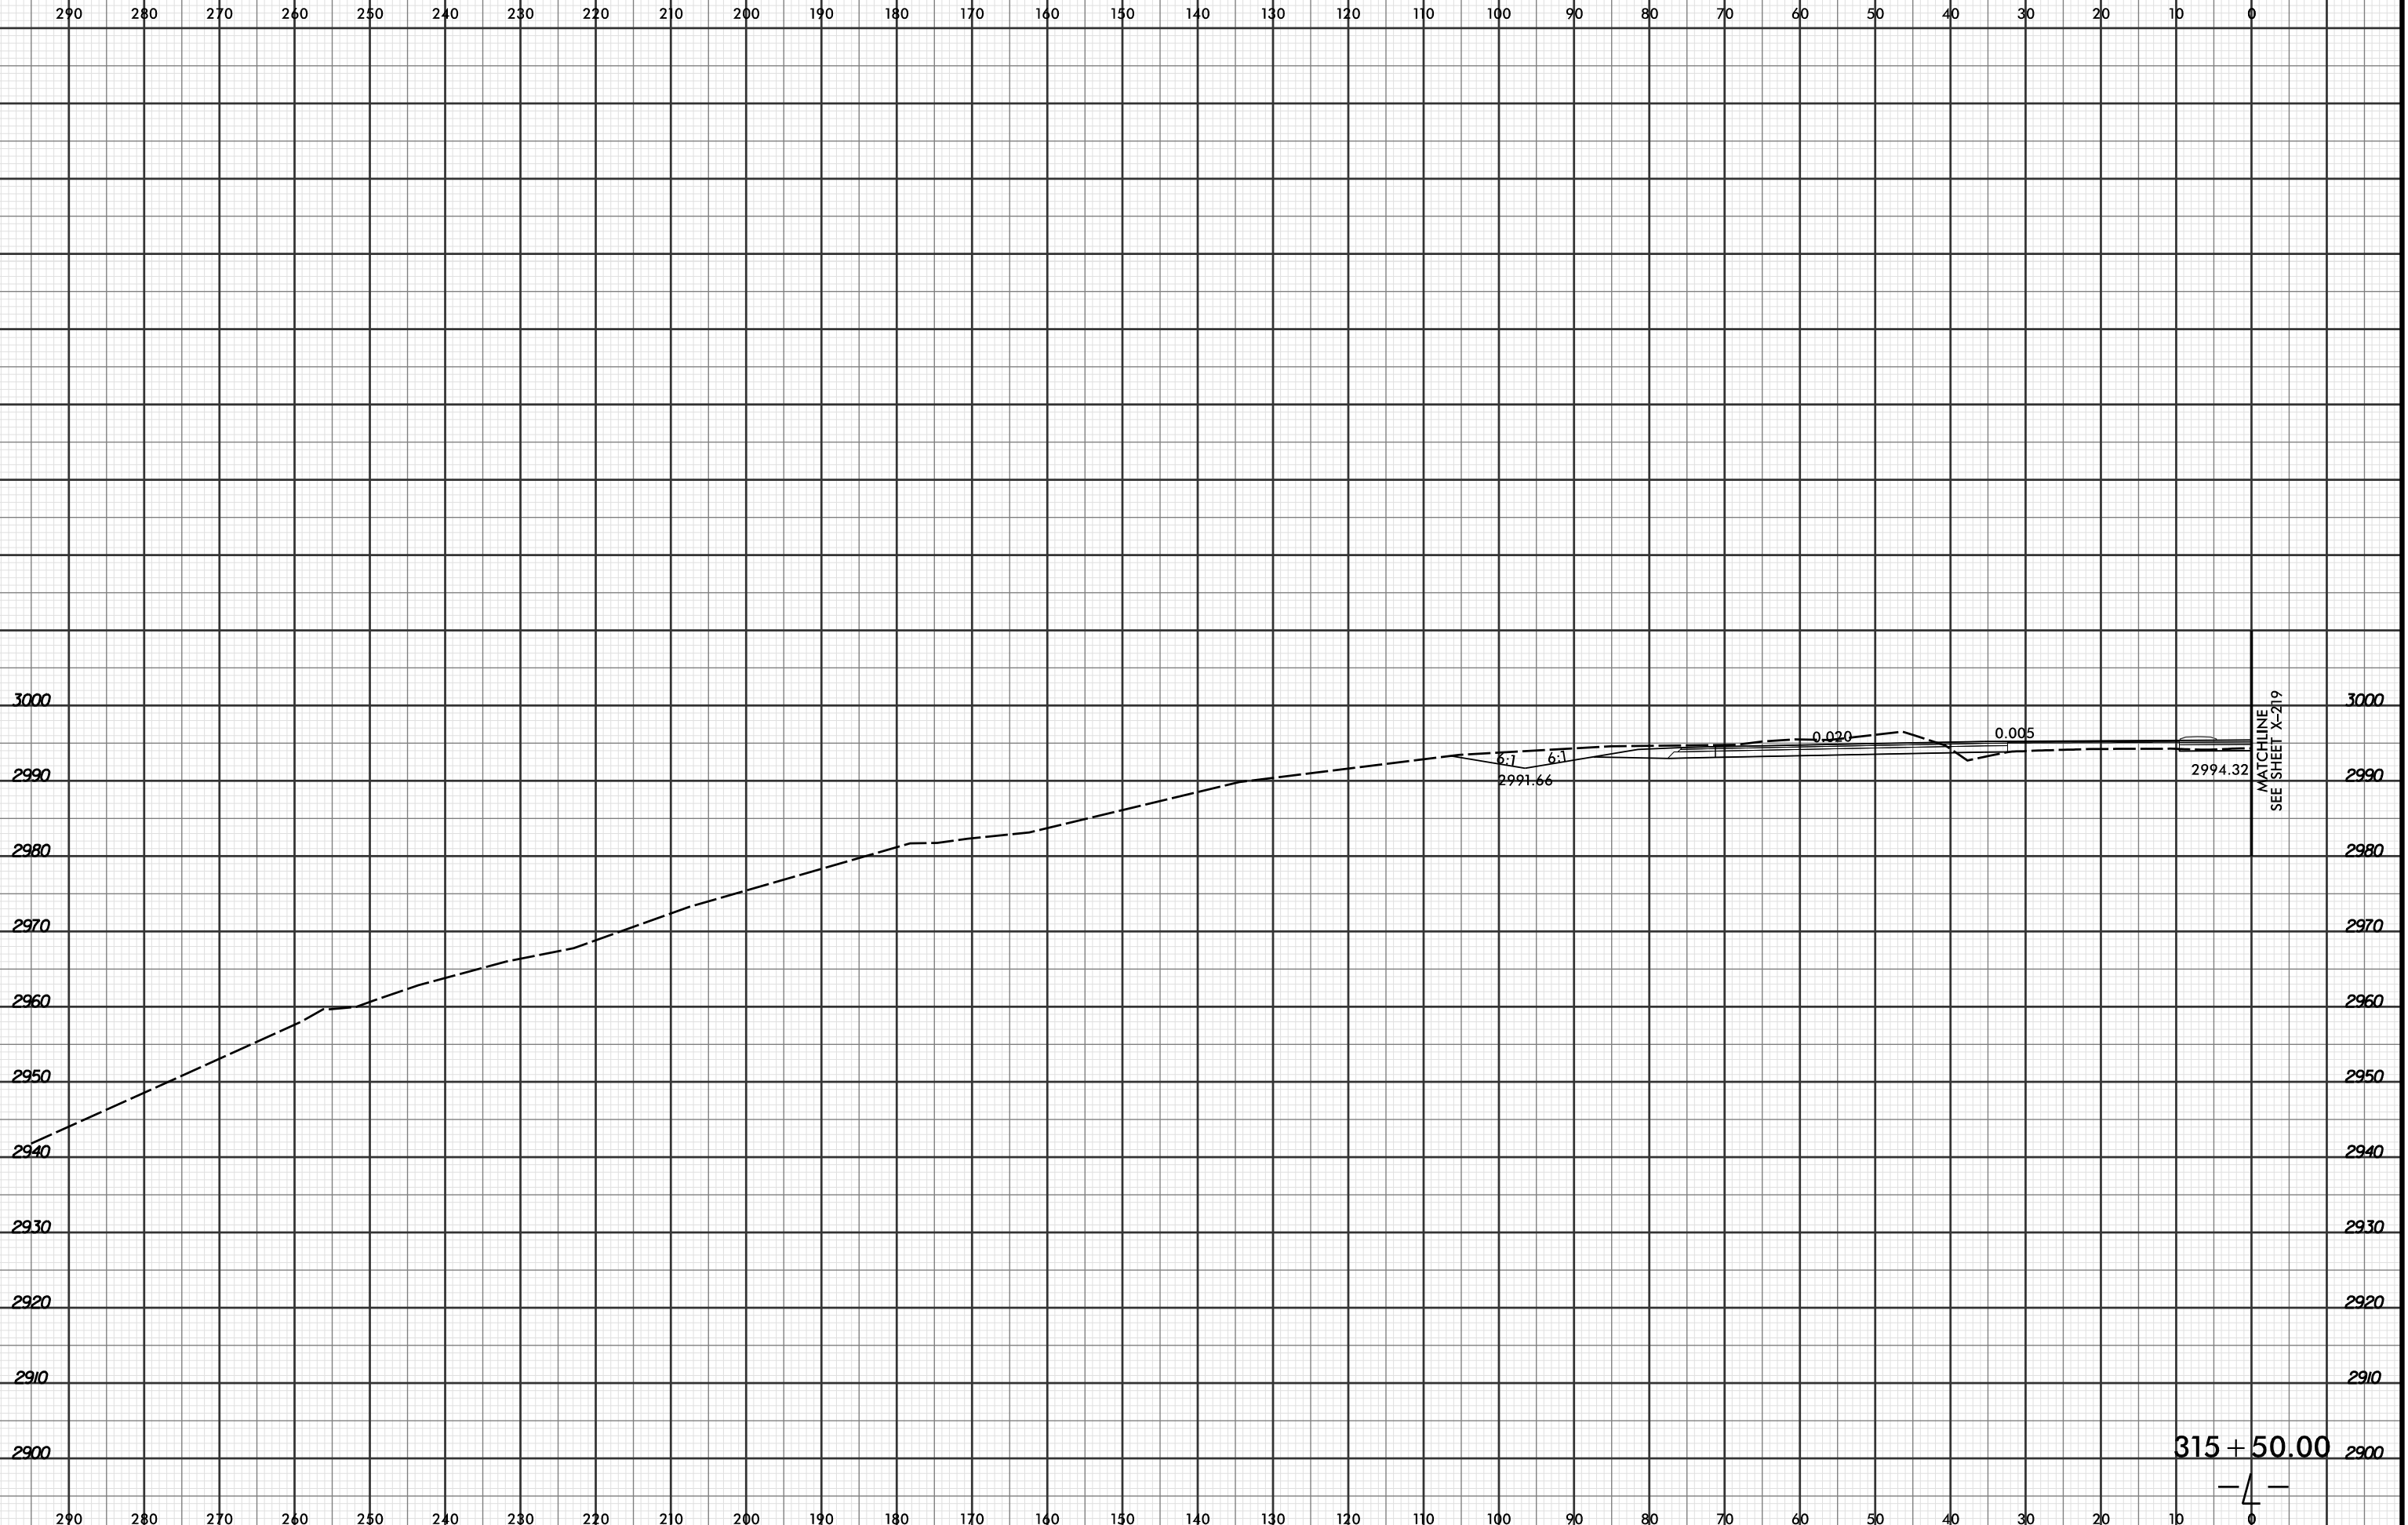

8/22/2016
RAYMOND
LOCHNER

MATCHLINE
SEE SHEET X-219

315 + 50.00

— 4 —