



8/23/99

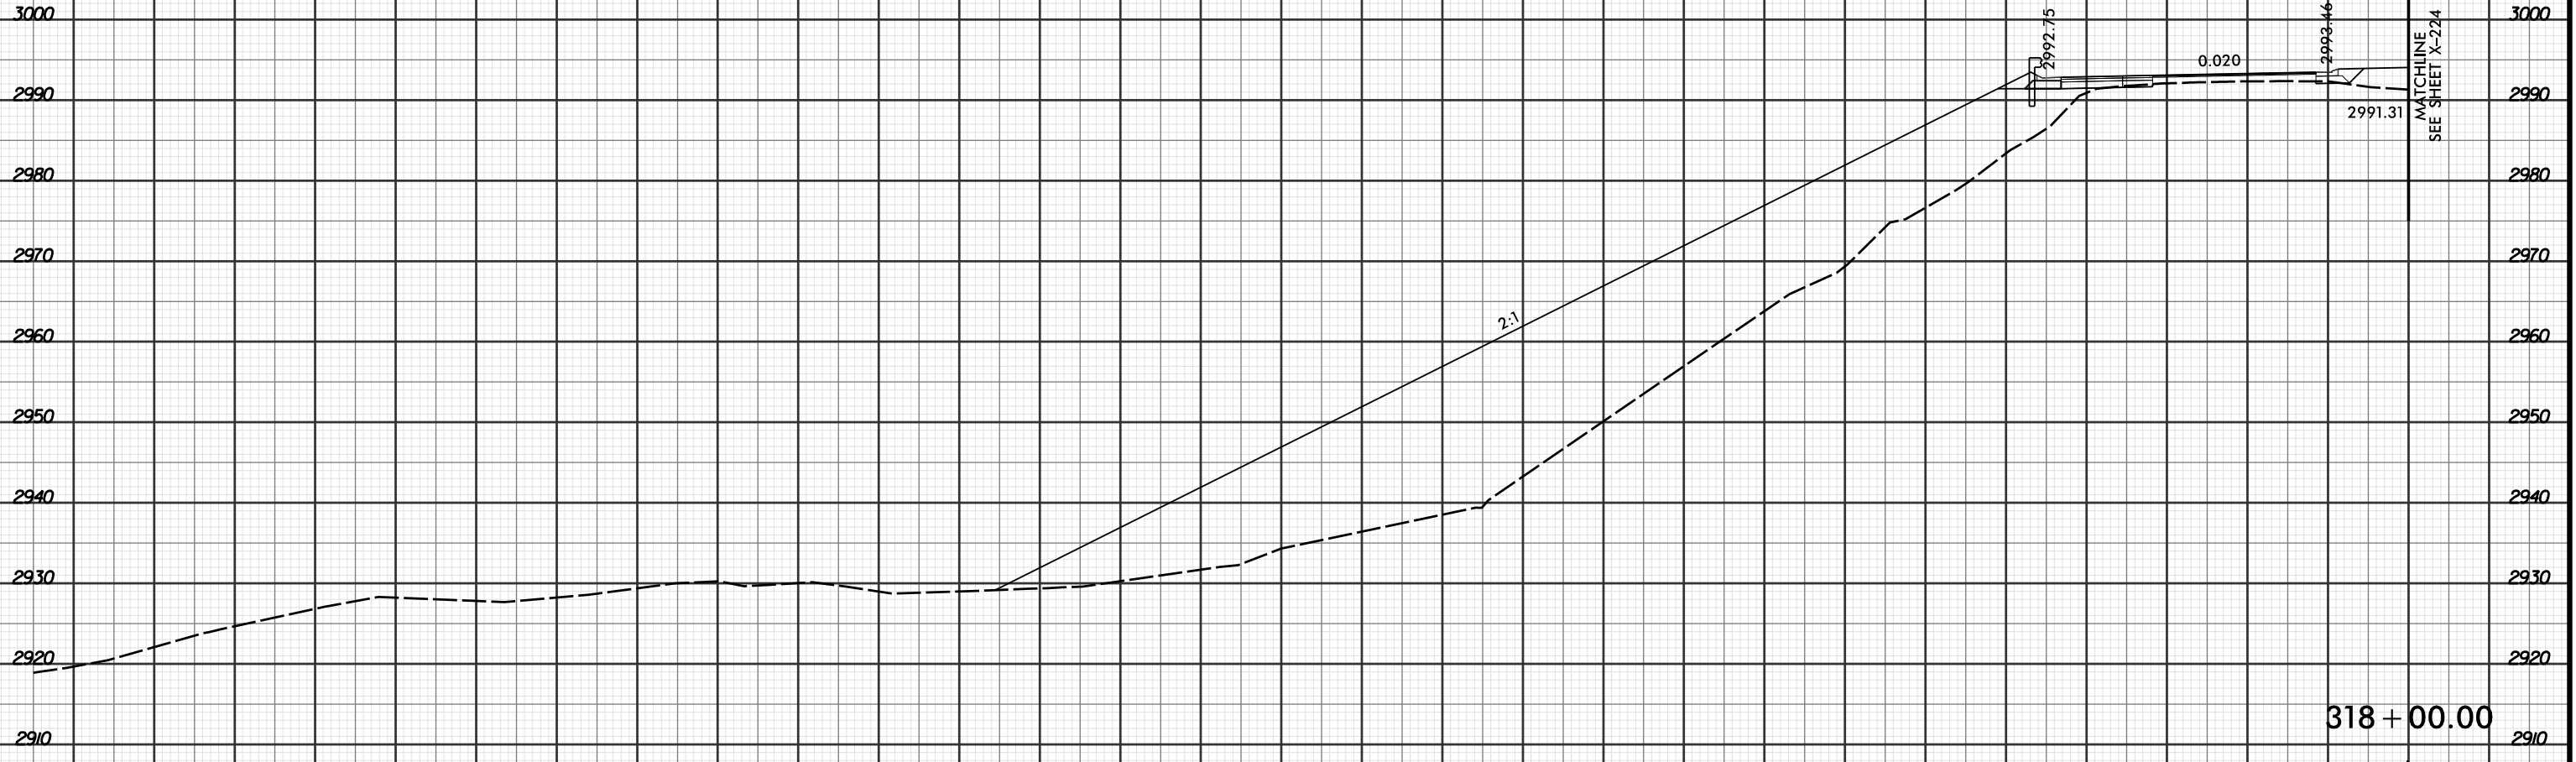


PROJ. REFERENCE NO. R-2915C	SHEET NO. X-138
--------------------------------	--------------------

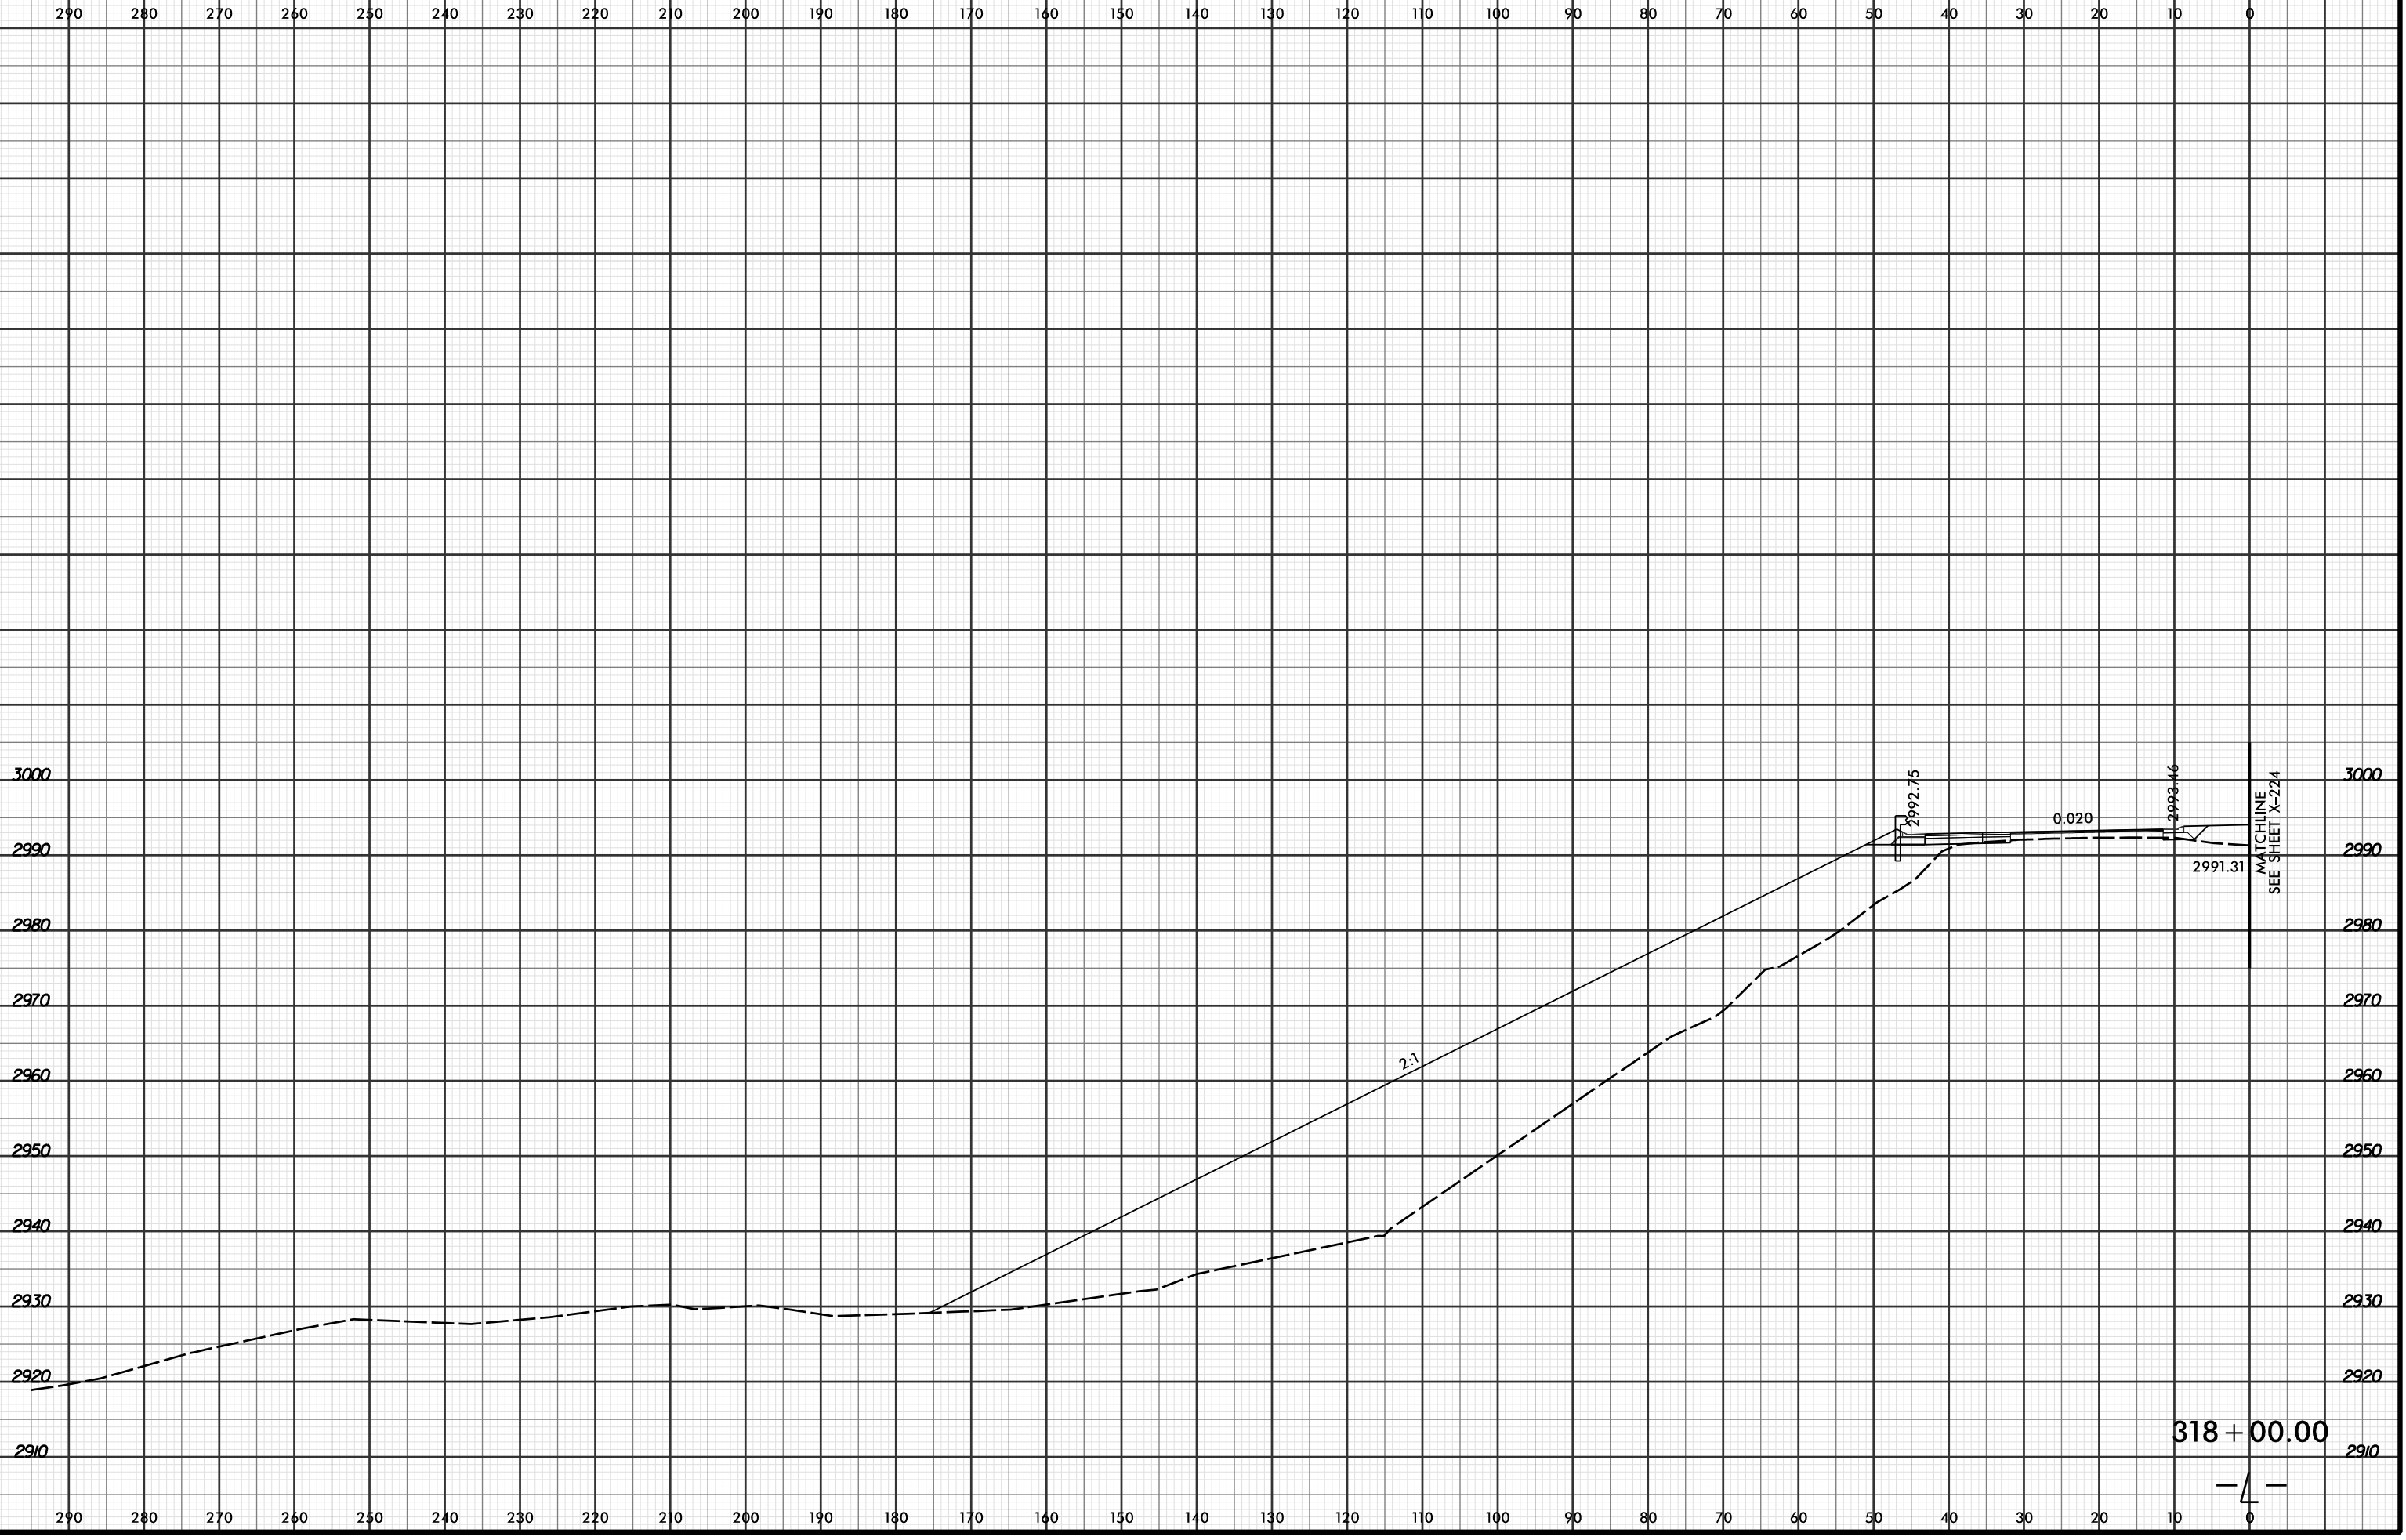

MATCHLINE
SEE SHEET X-224

318 + 00.00

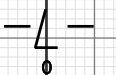

8/22/2016
RAYMOND
LOCHNER