


8/23/99



PROJ. REFERENCE NO.	SHEET NO.
R-2915C	X-148

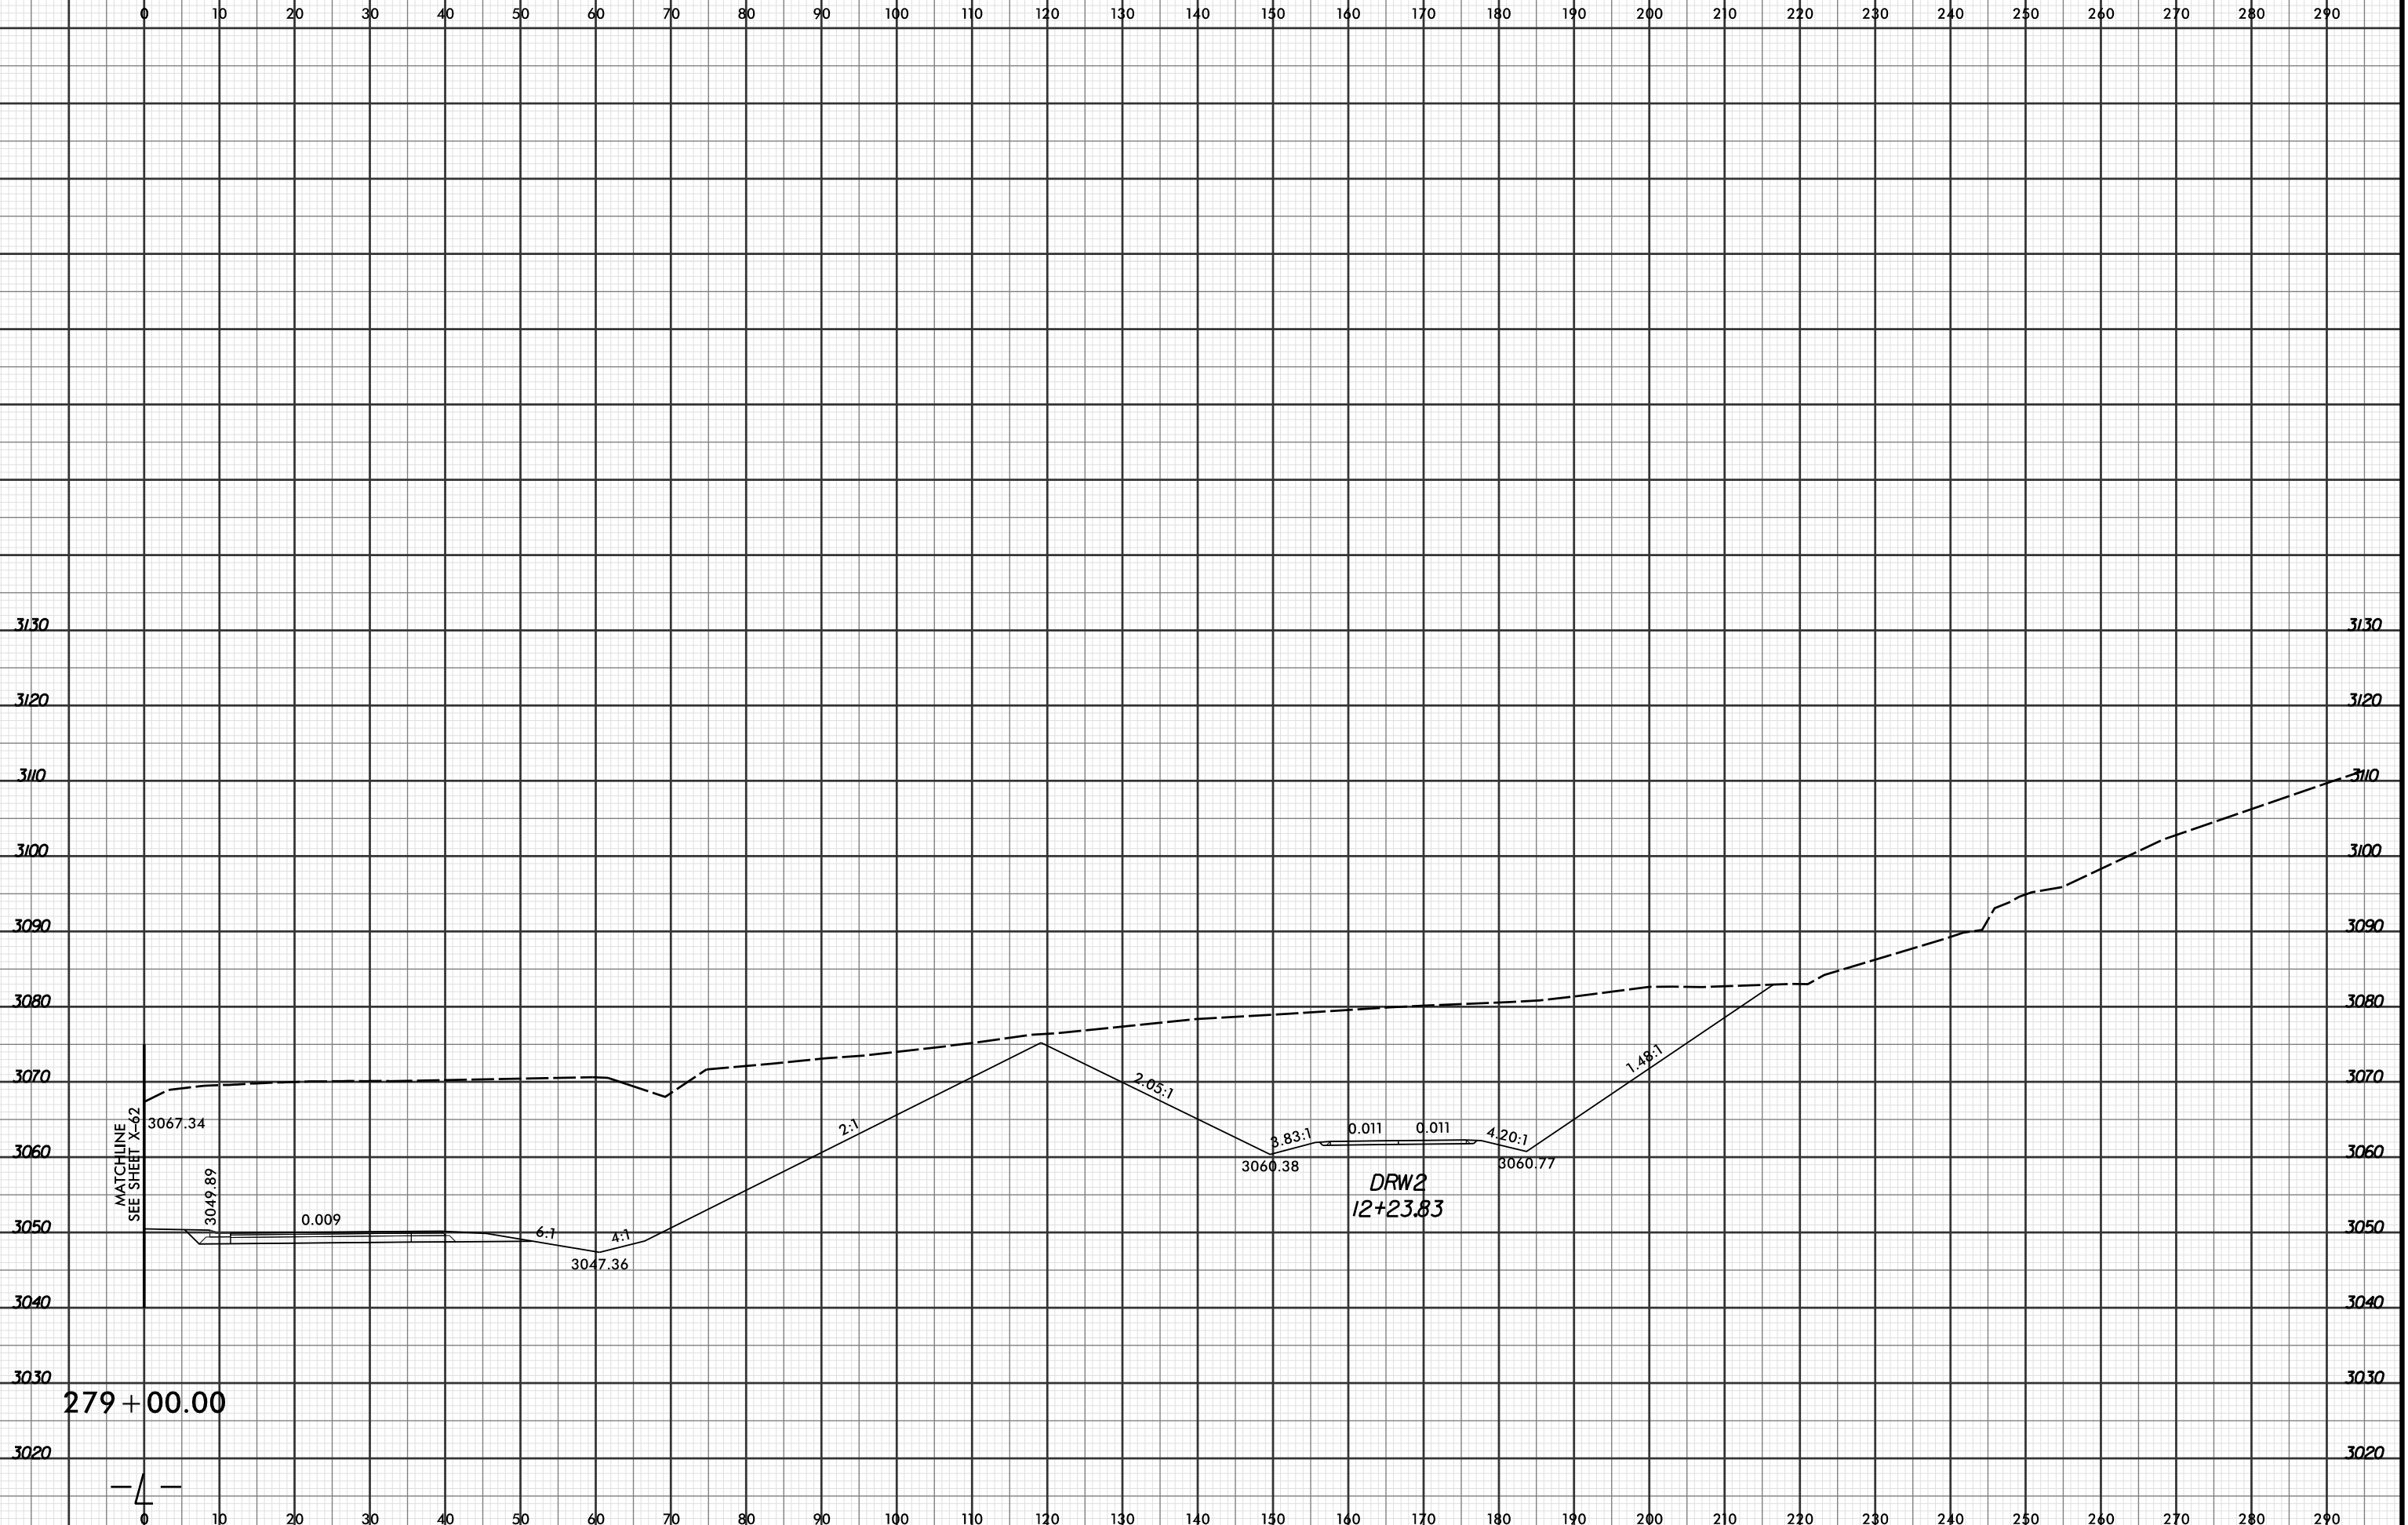

MATCHLINE  
SEE SHEET X-62

DRW2  
12+23.83

279+00.00

4

7/29/2016 9:02:05 AM  
R:\Projects\2016\2915C\XPL\2915C\_r.dwg\_xpl...dgn  
LOCHNER