




PROJ. REFERENCE NO.	SHEET NO.
R-2915C	X-149

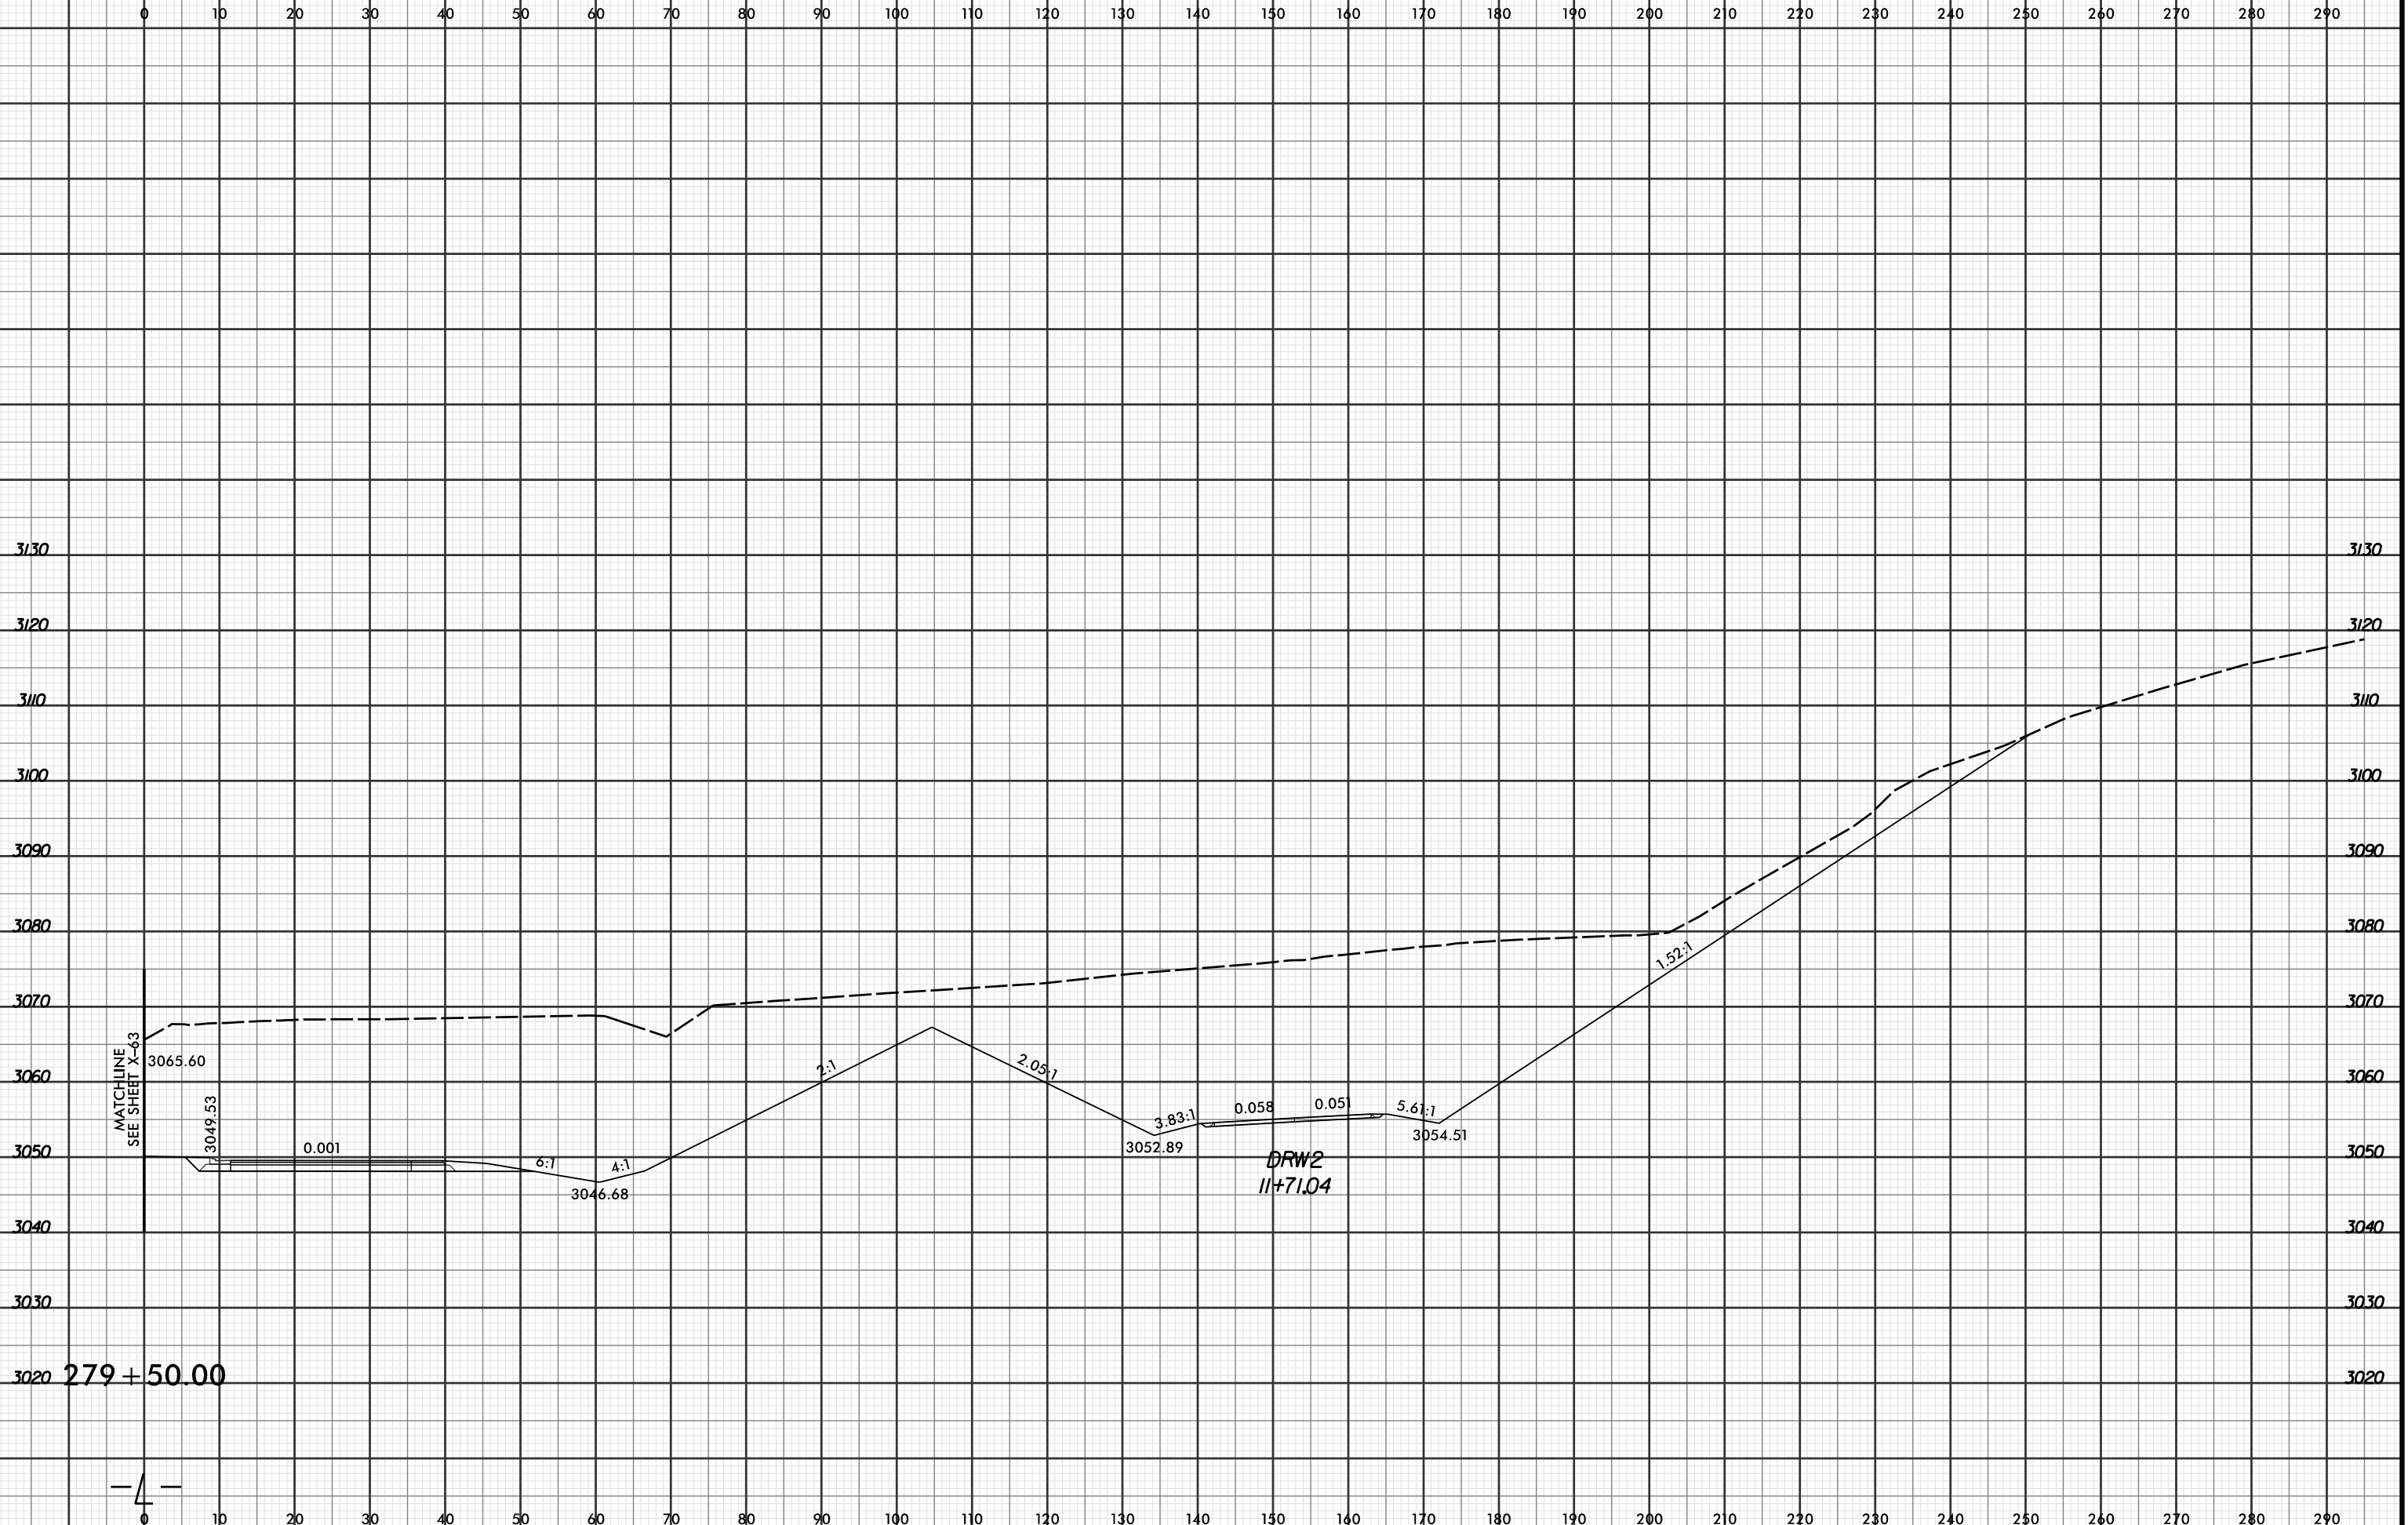

MATCHLINE
SEE SHEET X-63

DRW2
11+71.04

279 + 50.00

4