




PROJ. REFERENCE NO.	SHEET NO.
R-2915C	X-154

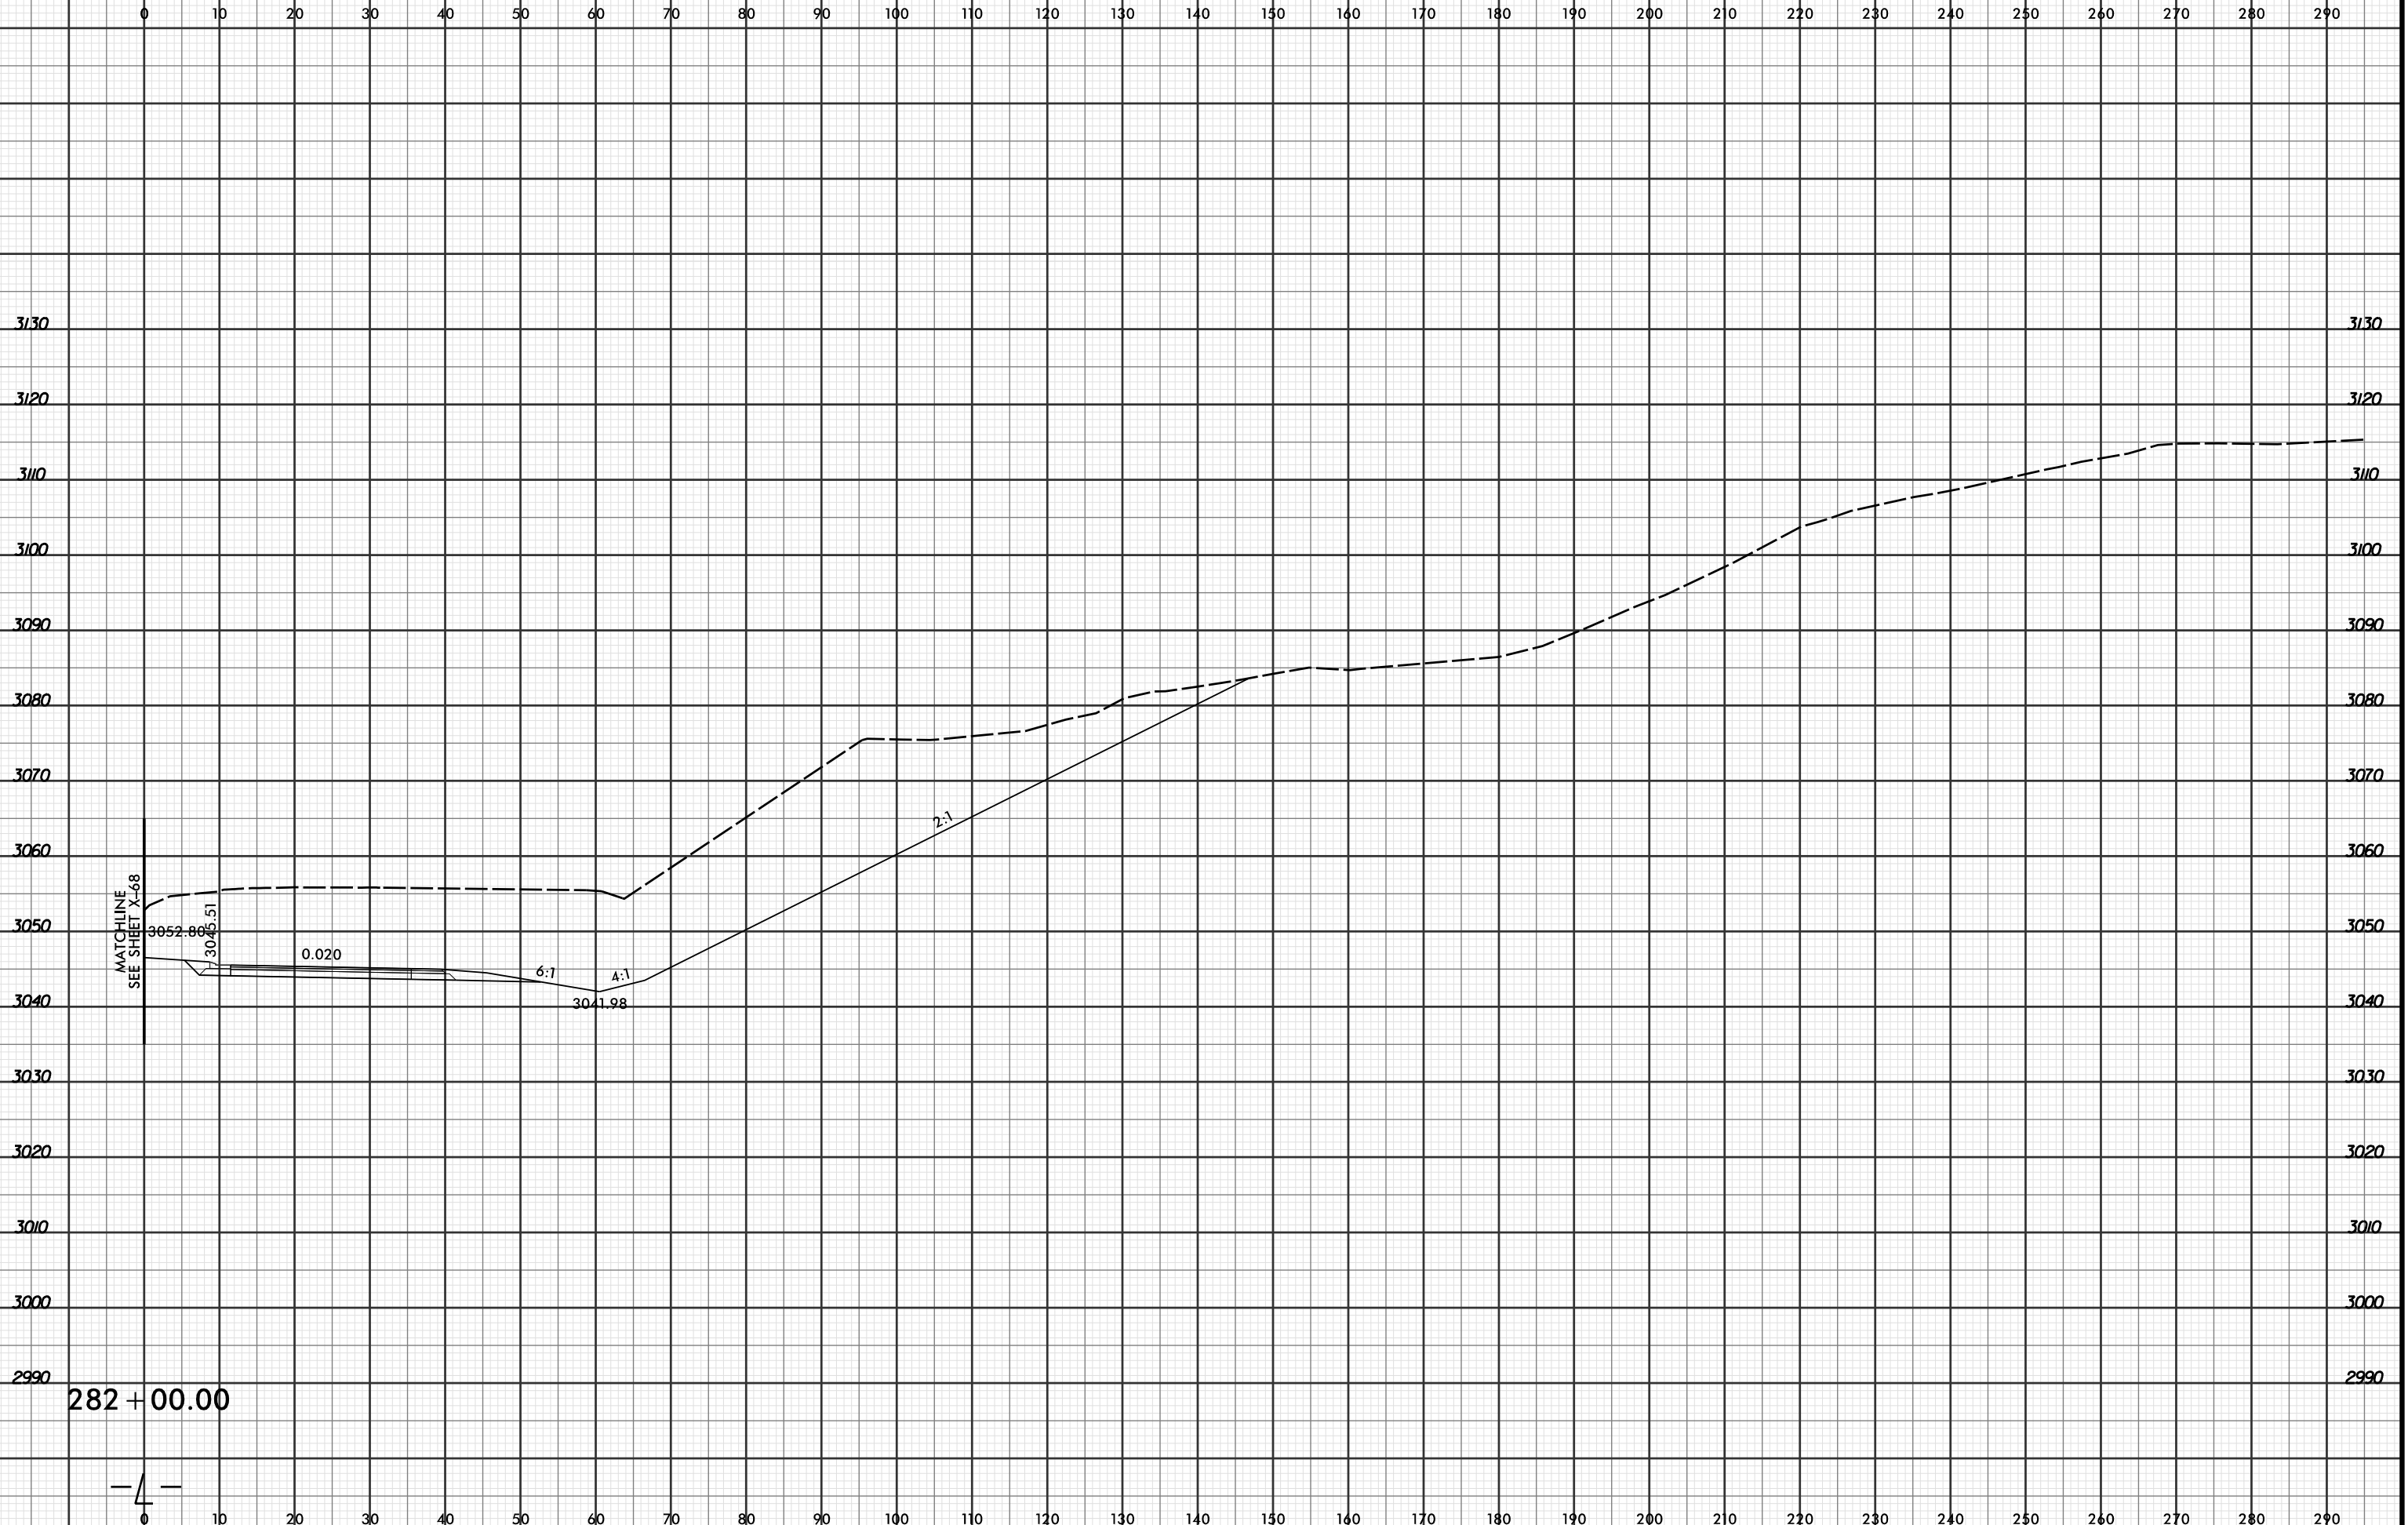

MATCHLINE
SEE SHEET X-68

3052.80

3045.51

0.020

6:1

4:1

2:1

3041.98

282 + 00.00

— 4 —