


PROJ. REFERENCE NO.	SHEET NO.
R-2915C	X-158

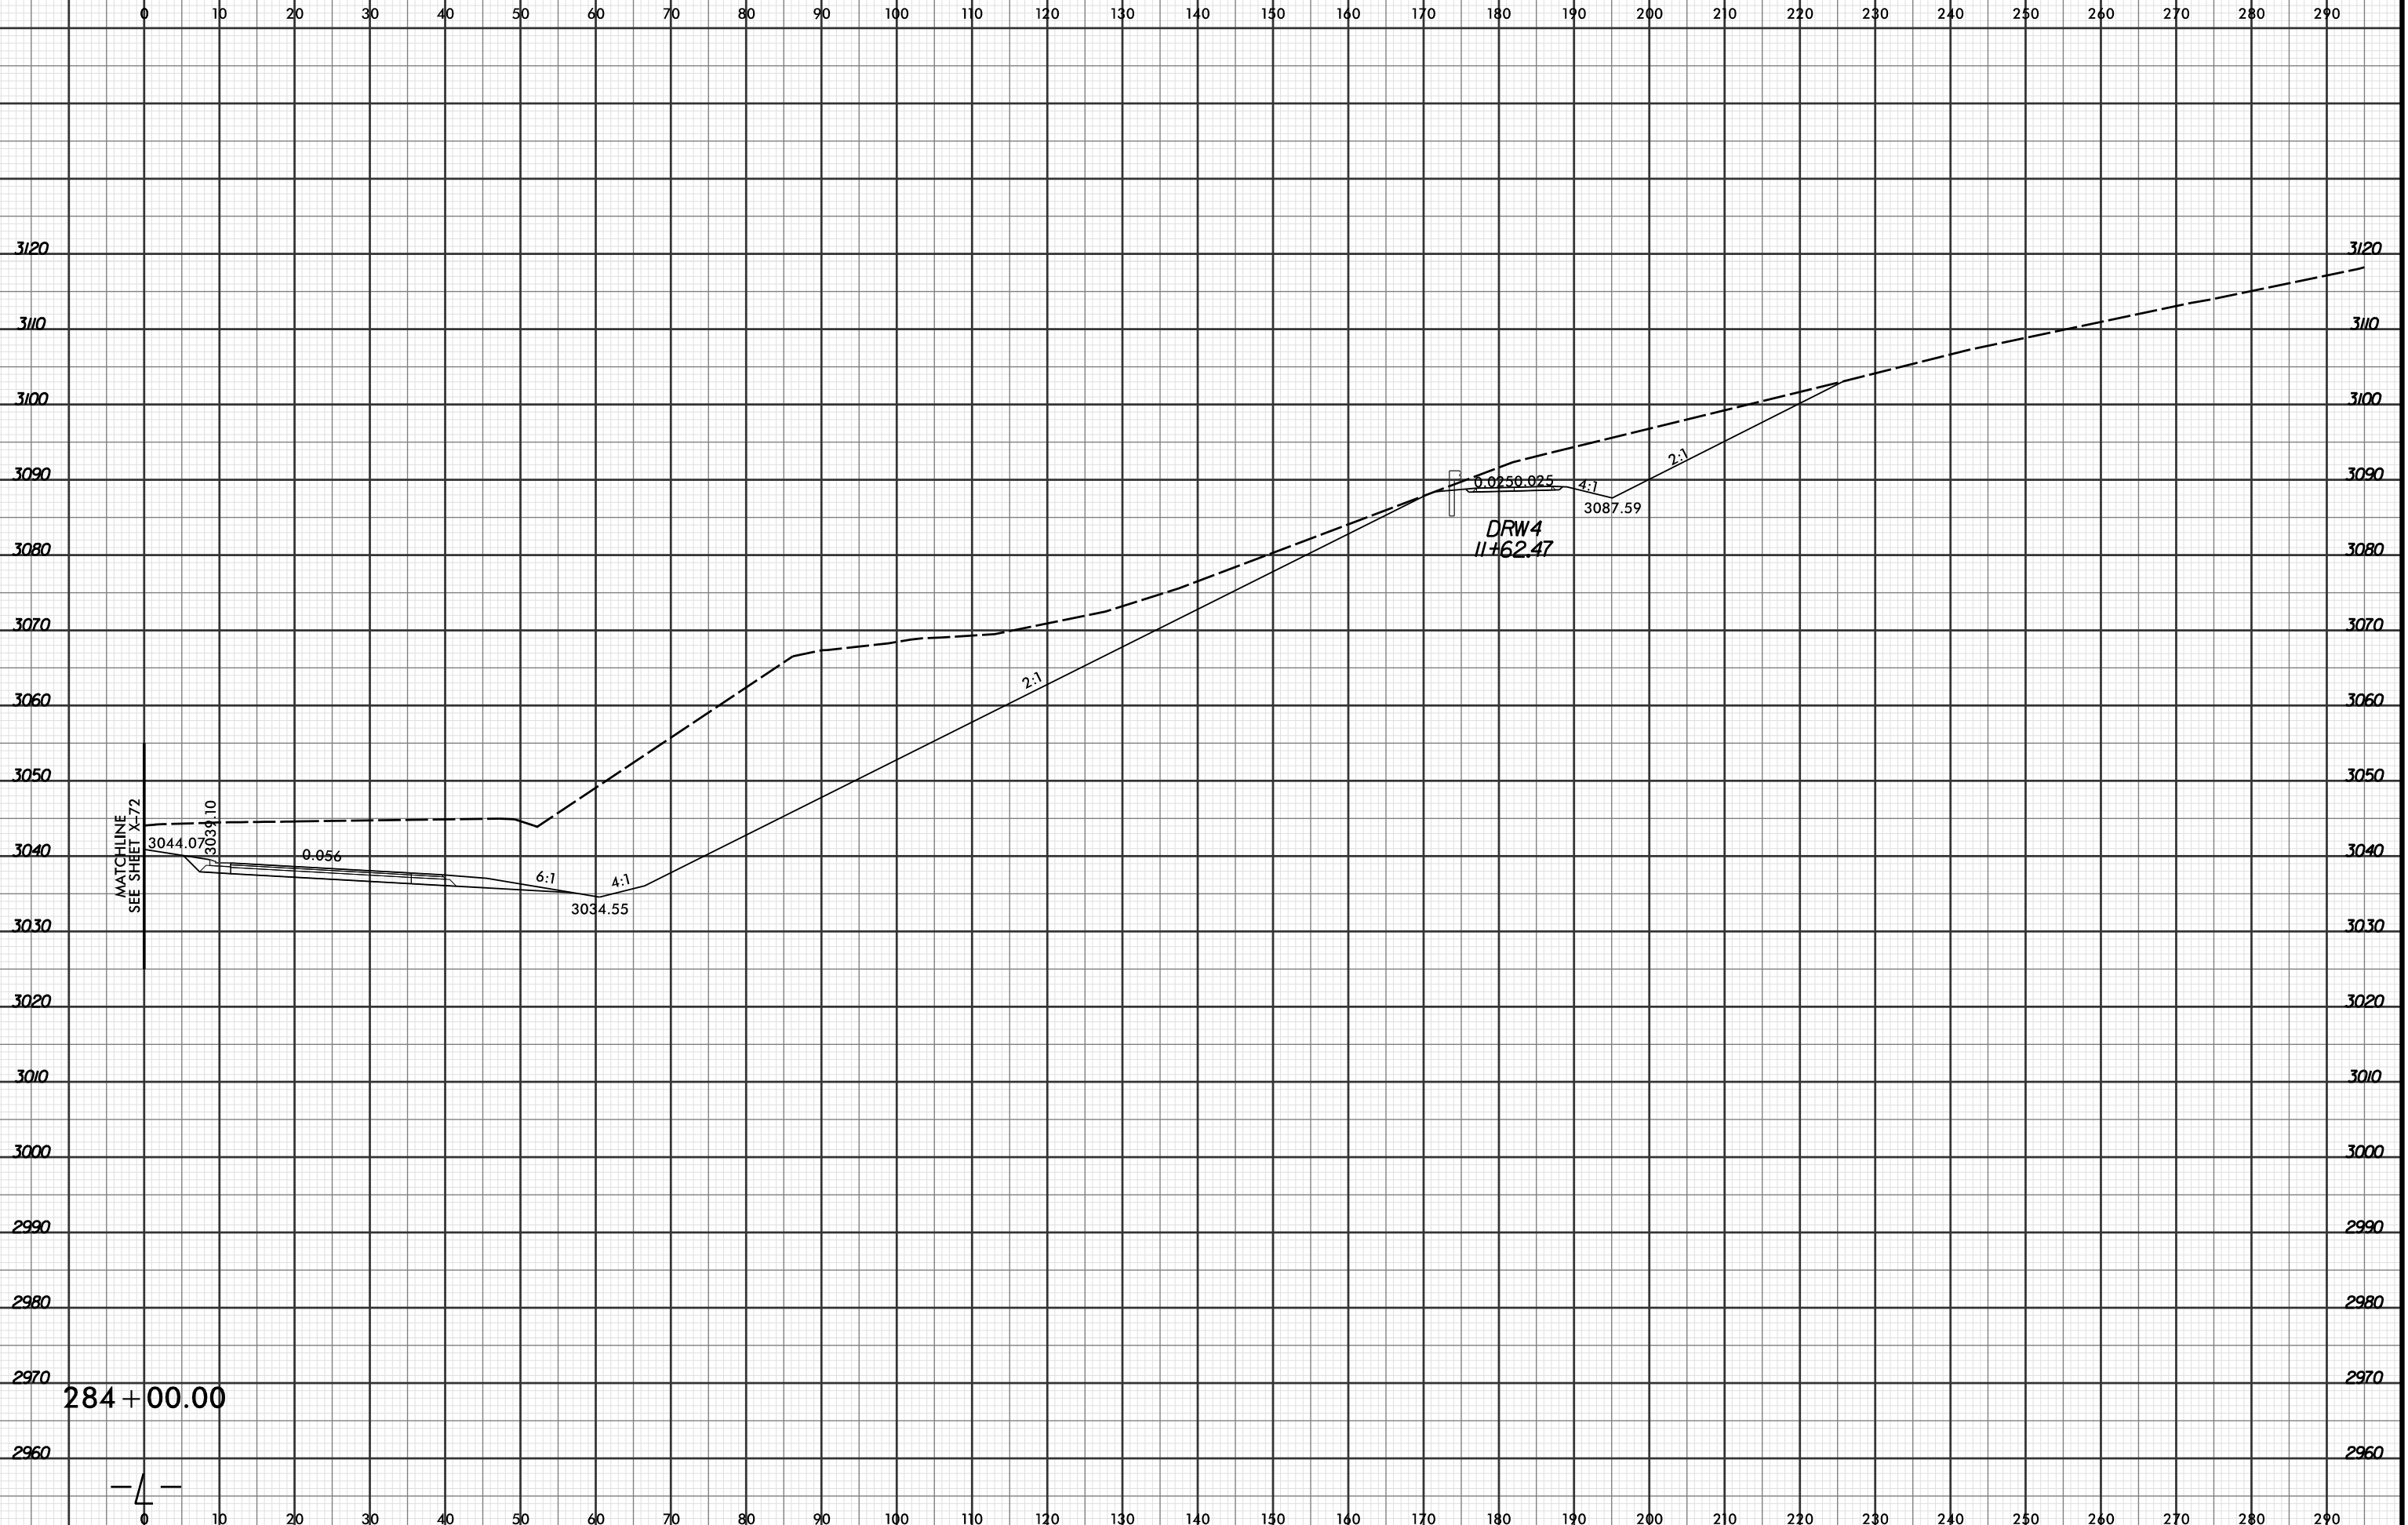

284 + 00.00

4