




PROJ. REFERENCE NO.	SHEET NO.
R-2915C	X-172

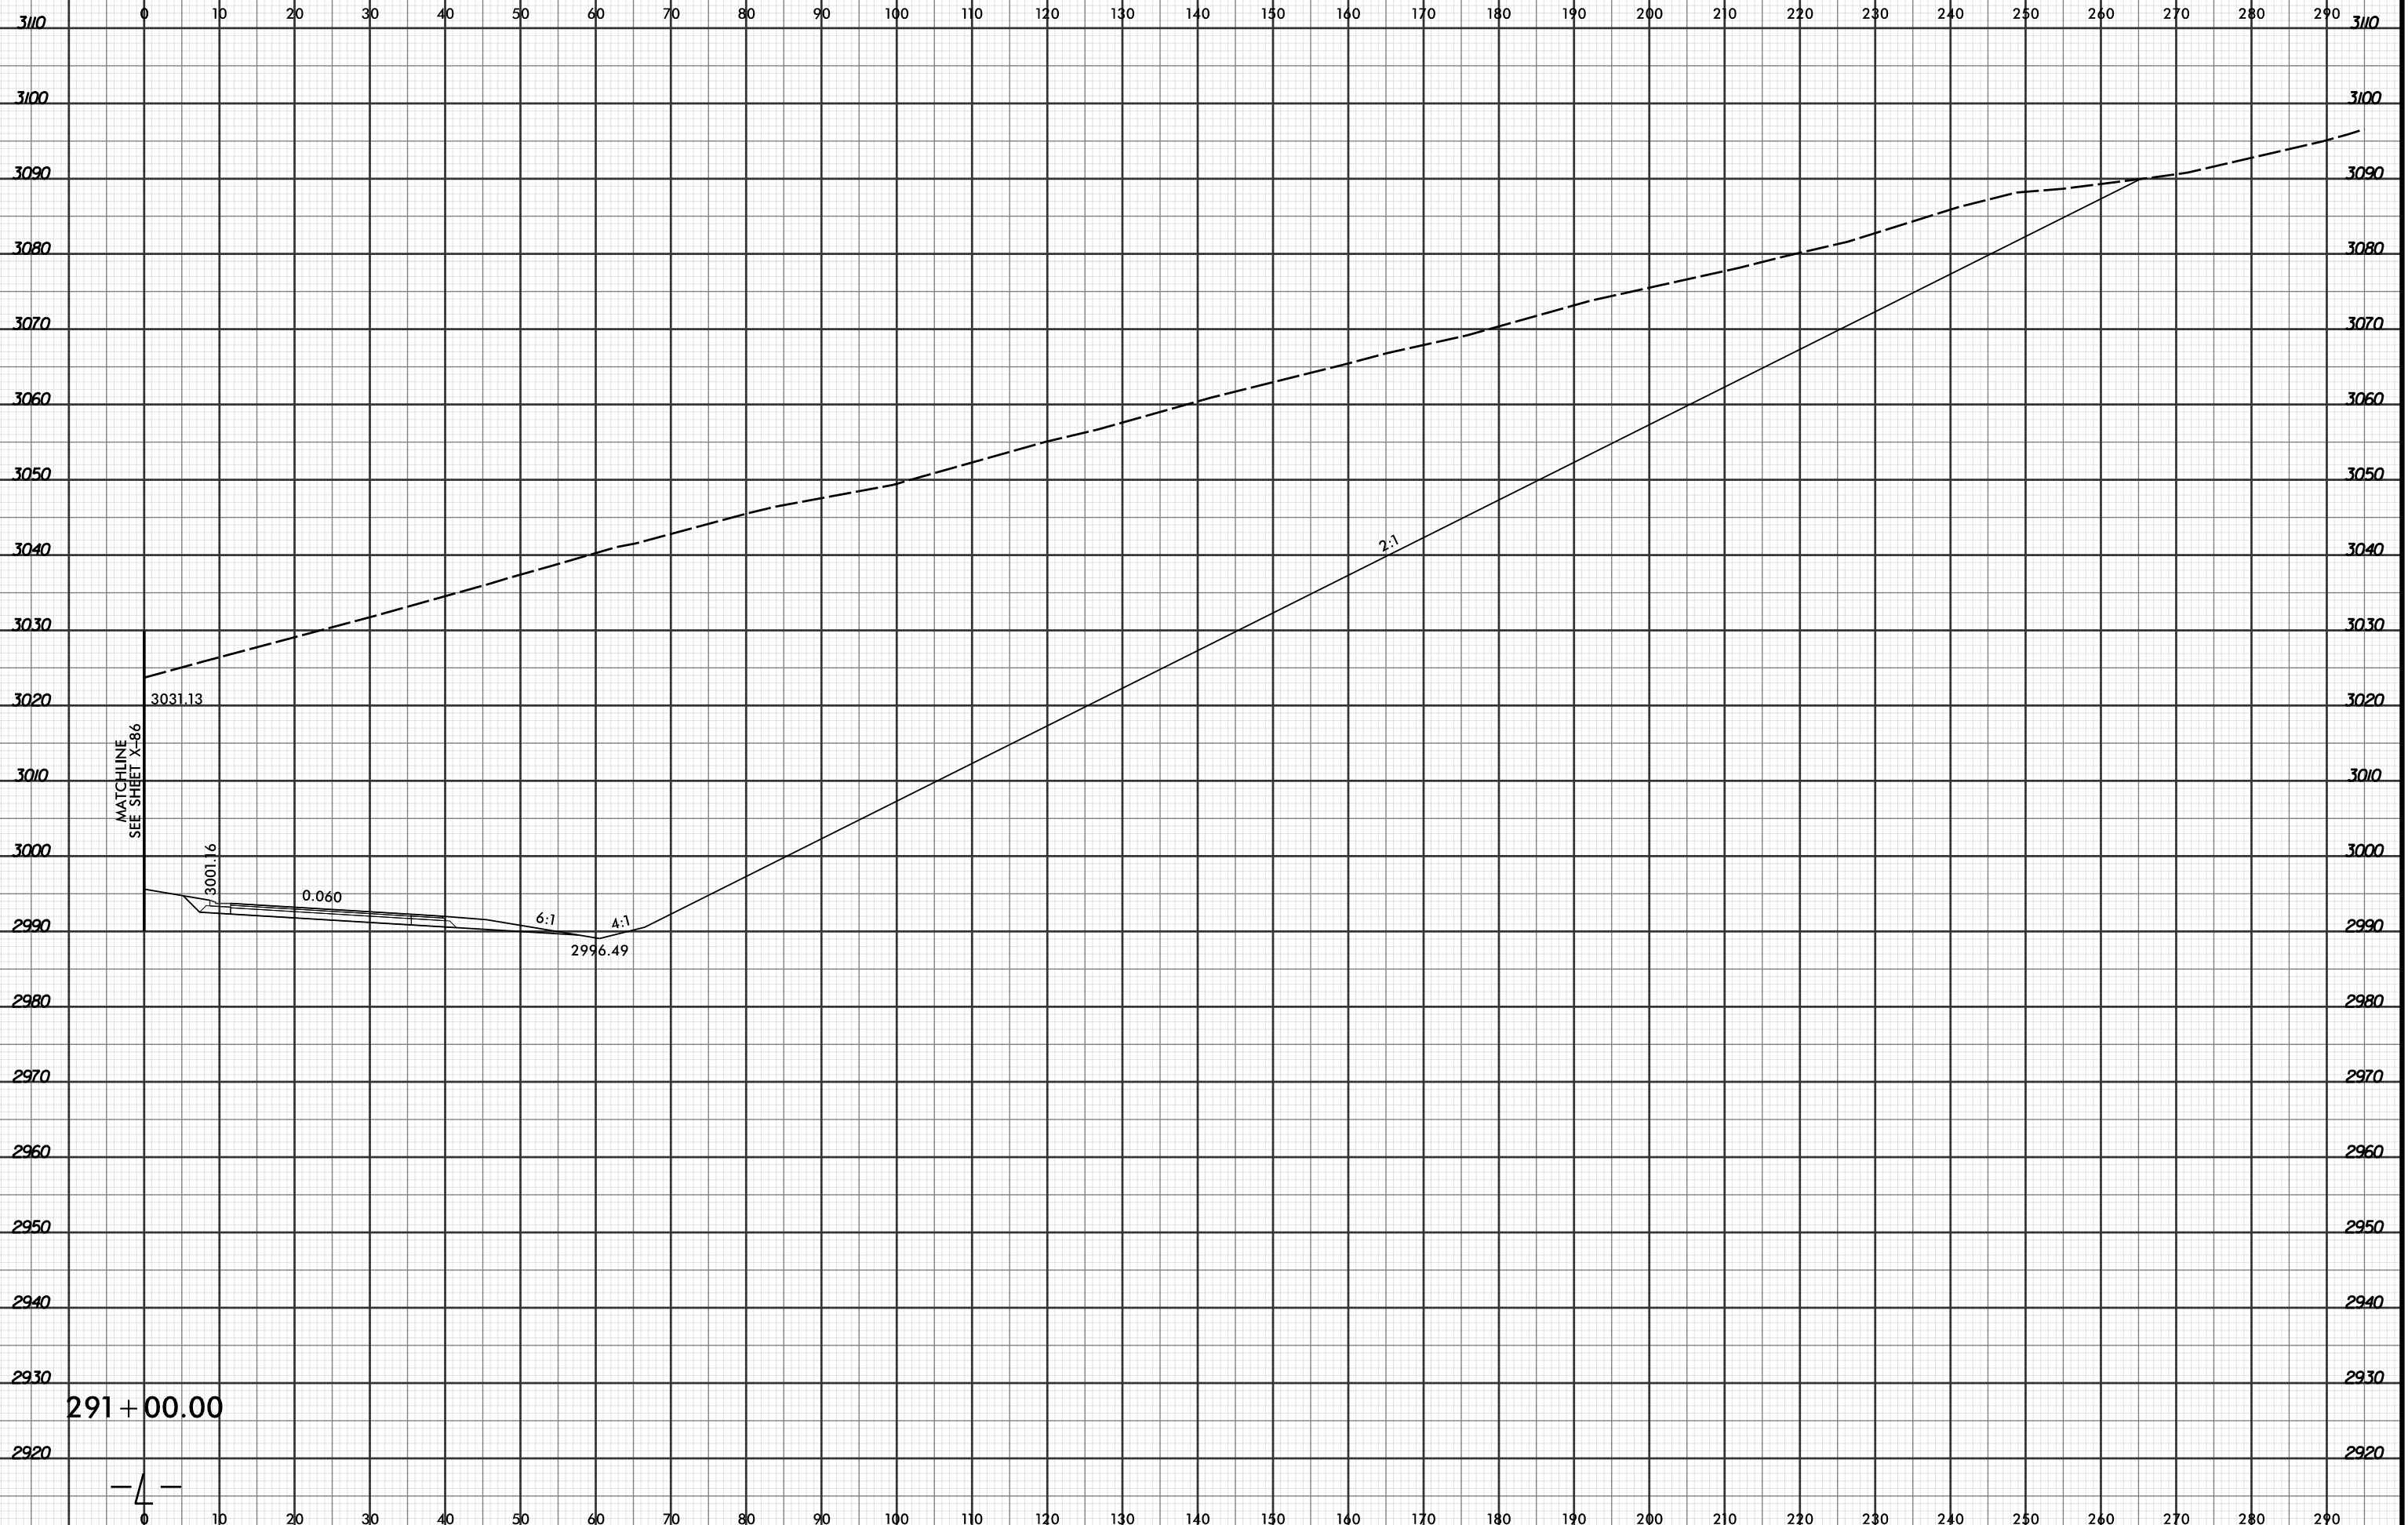

MATCHLINE
SEE SHEET X-86

3031.13

3001.16

0.060

6:1

4:1

2996.49

2:1

291+00.00

-4-