




PROJ. REFERENCE NO.	SHEET NO.
R-2915C	X-174

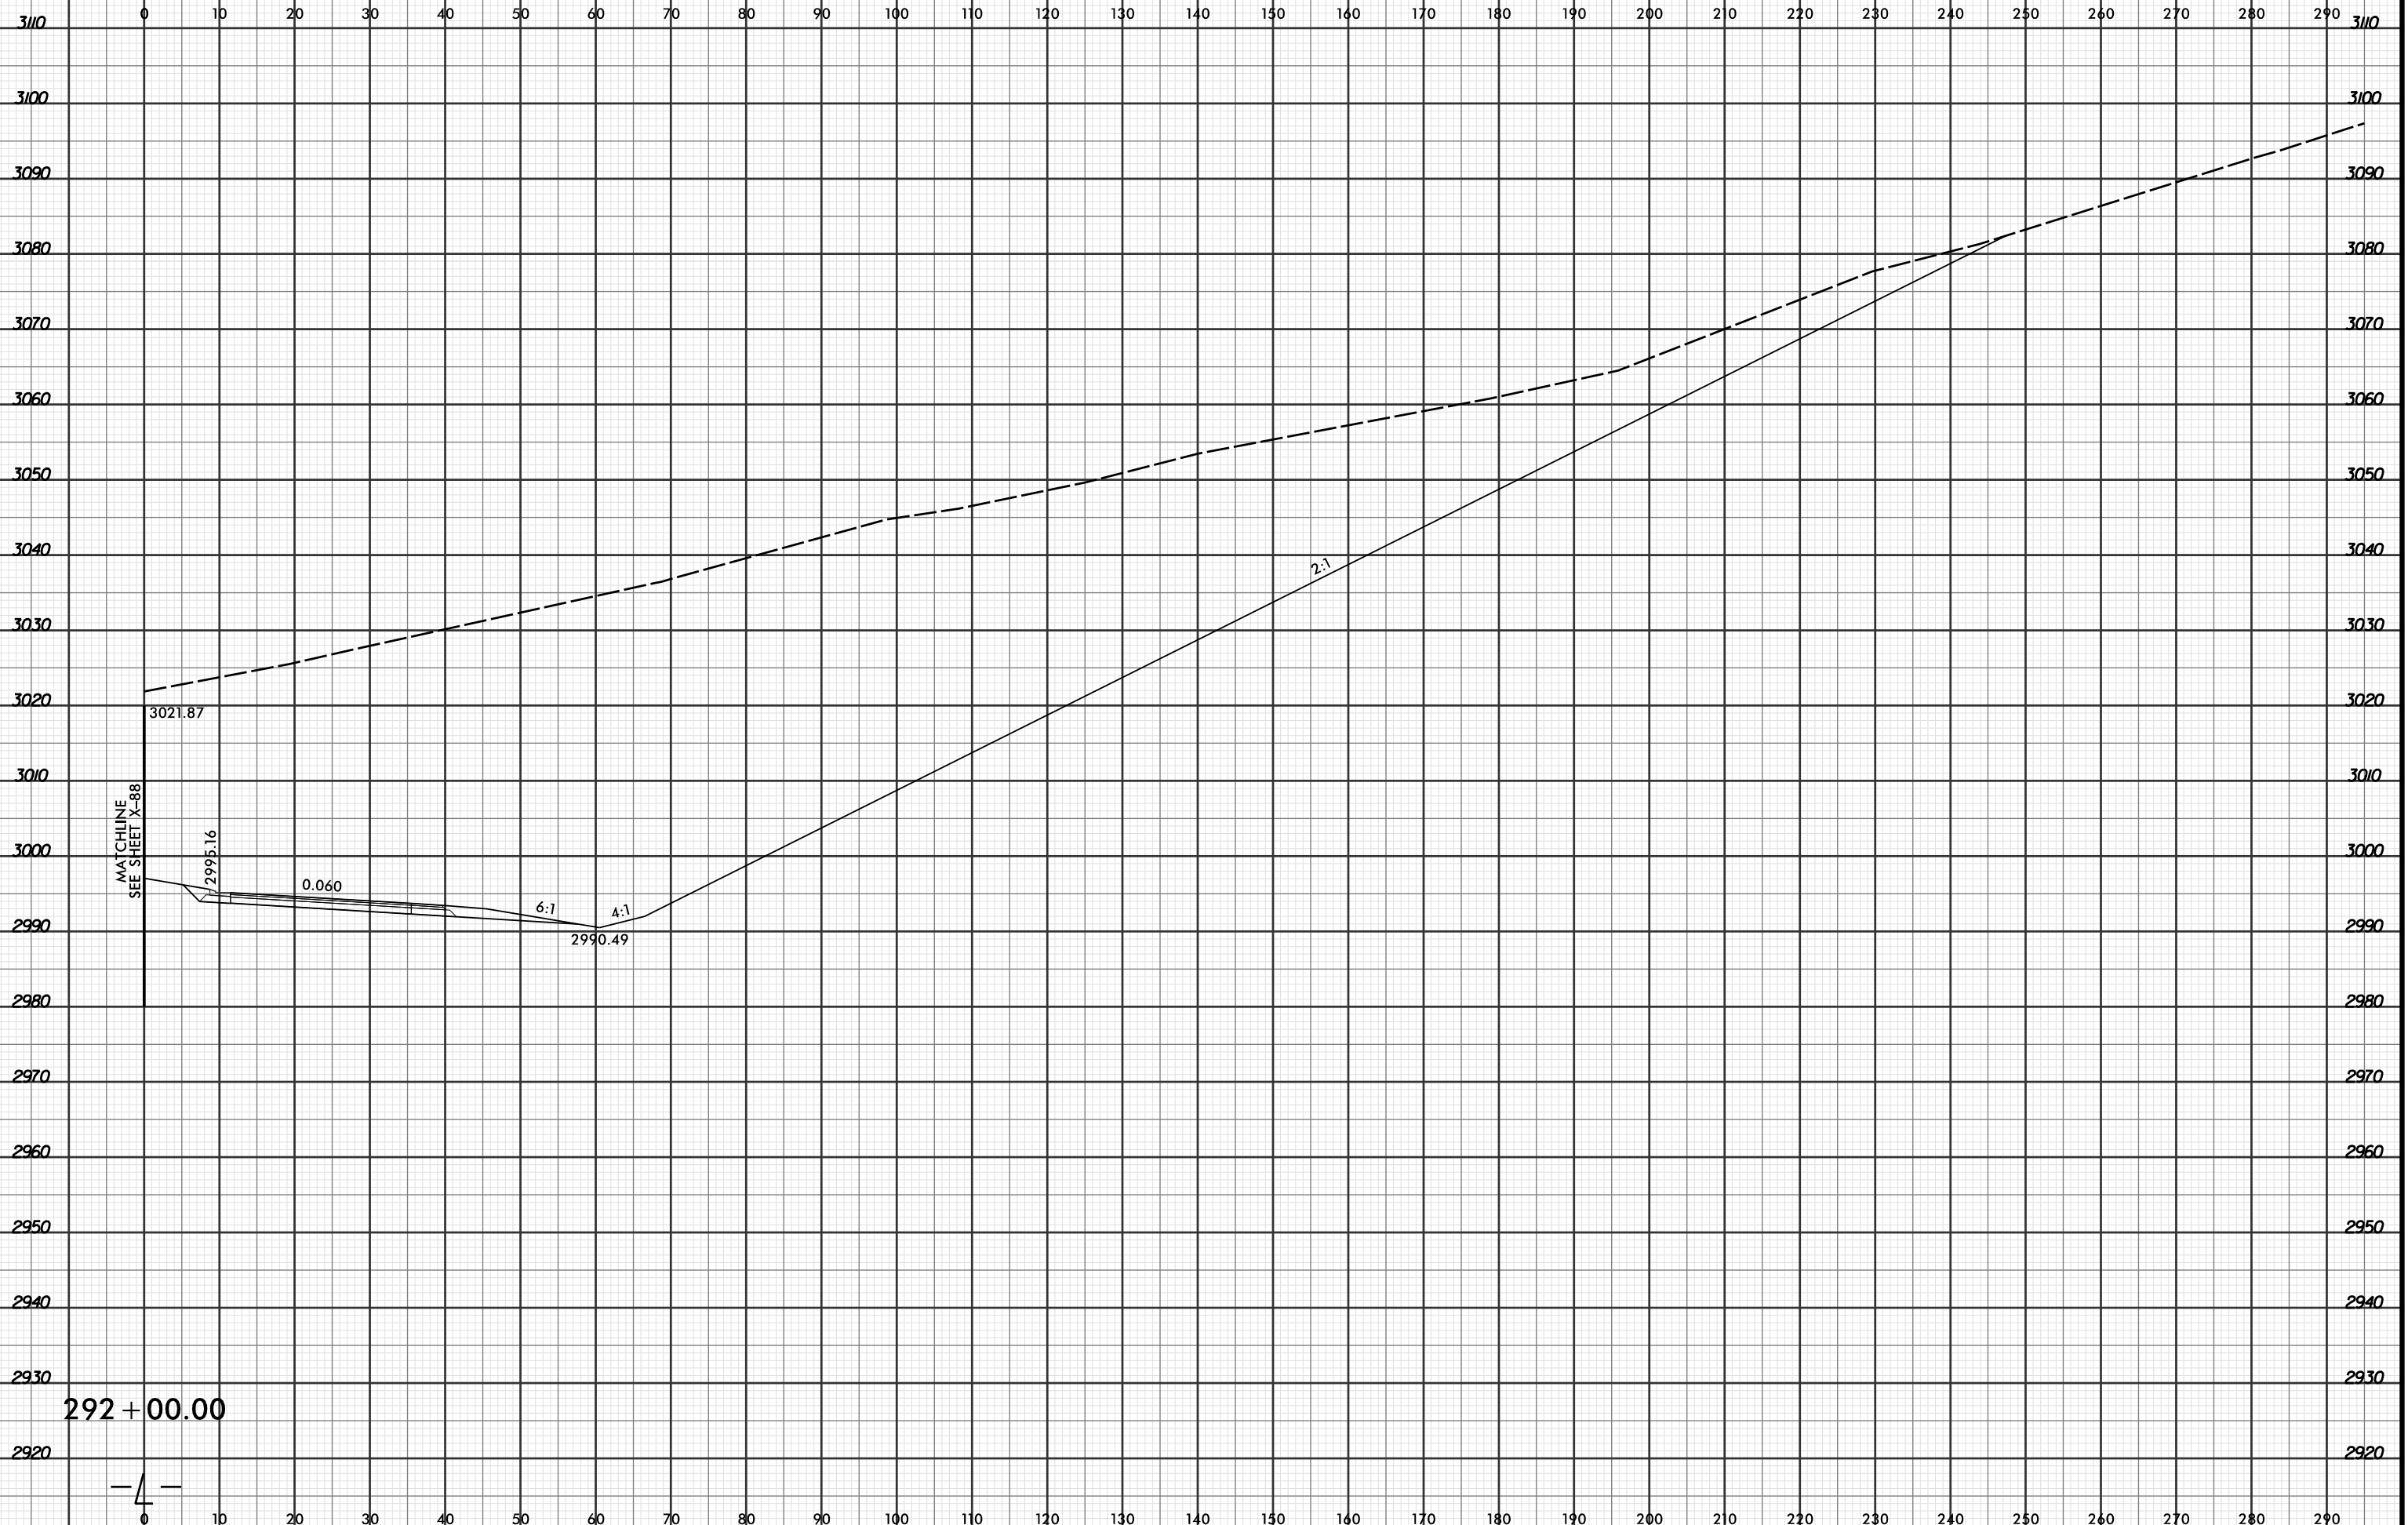

292 + 00.00

-4-