


8/23/99



PROJ. REFERENCE NO.	SHEET NO.
R-2915C	X-208

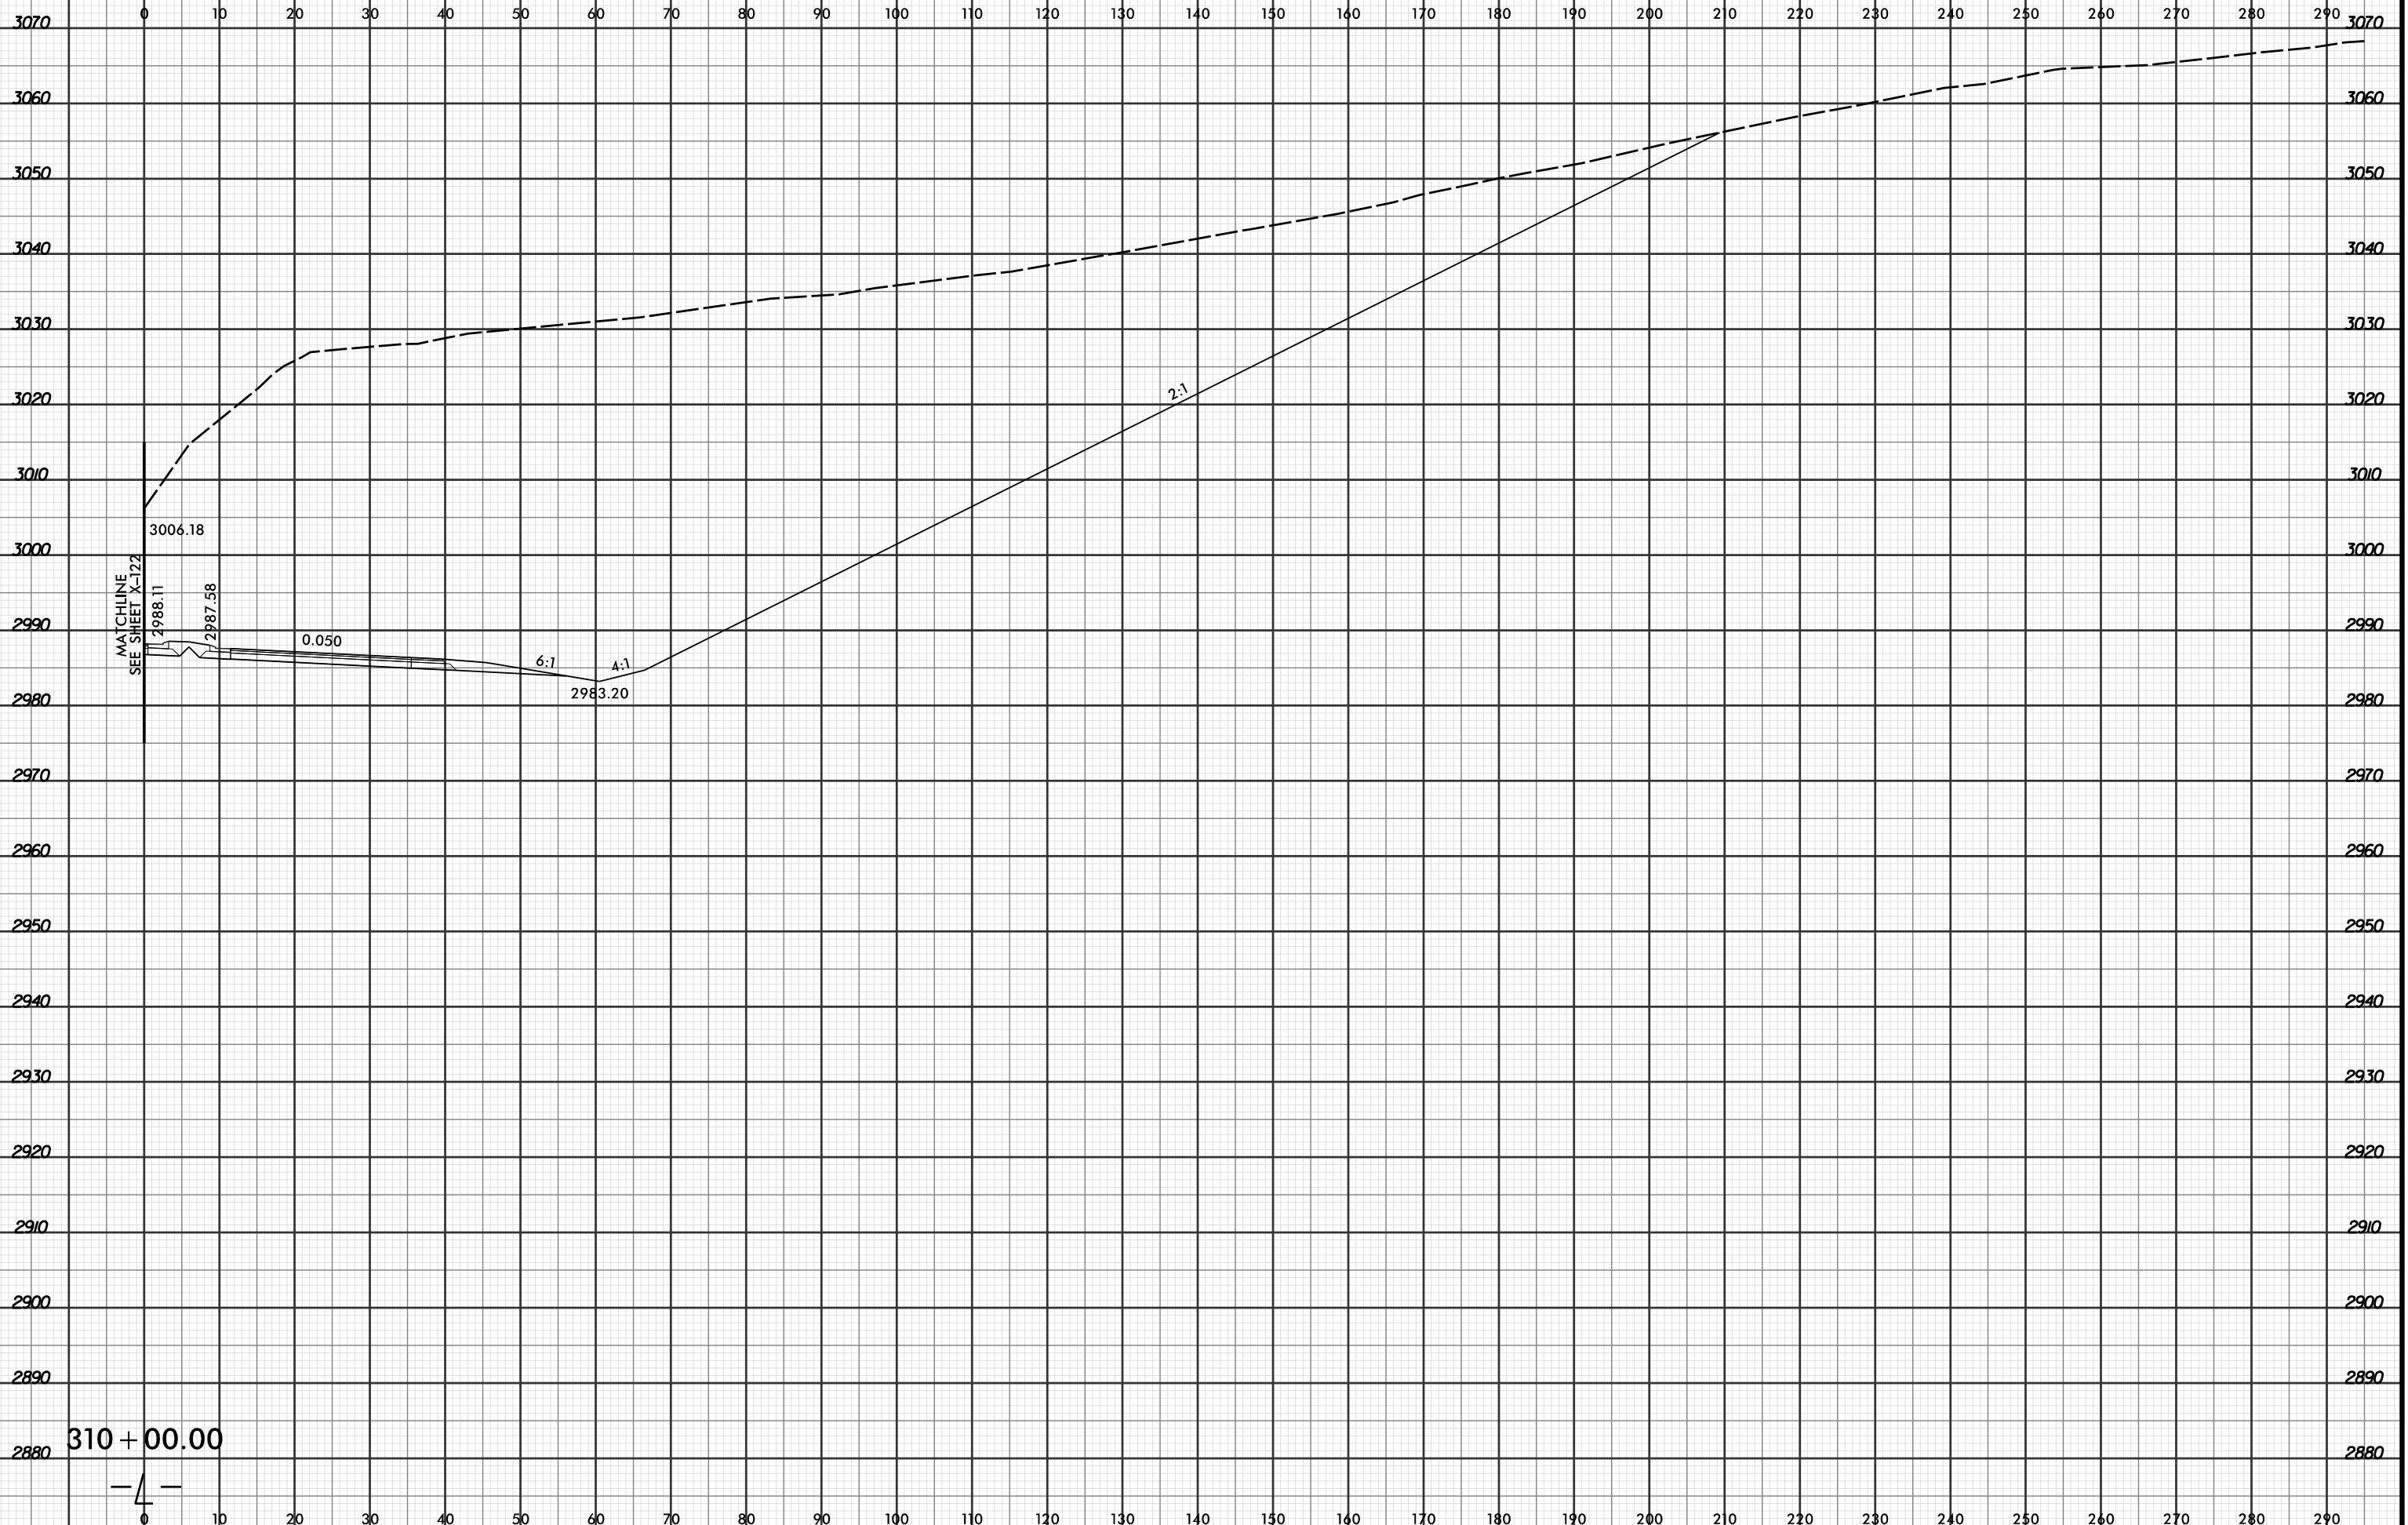

3006.18

MATCHLINE
SEE SHEET X-122

2988.11

2987.58

0.050

6:1

2983.20

4:1

2:1

310 + 00.00

-4-

4/19/2016 2:51:56 PM
R:\Projects\2015\2915C\XPL\2915C_r.dwg_xpl.dgn
LÖCHNER