




PROJ. REFERENCE NO.	SHEET NO.
R-2915C	X-216

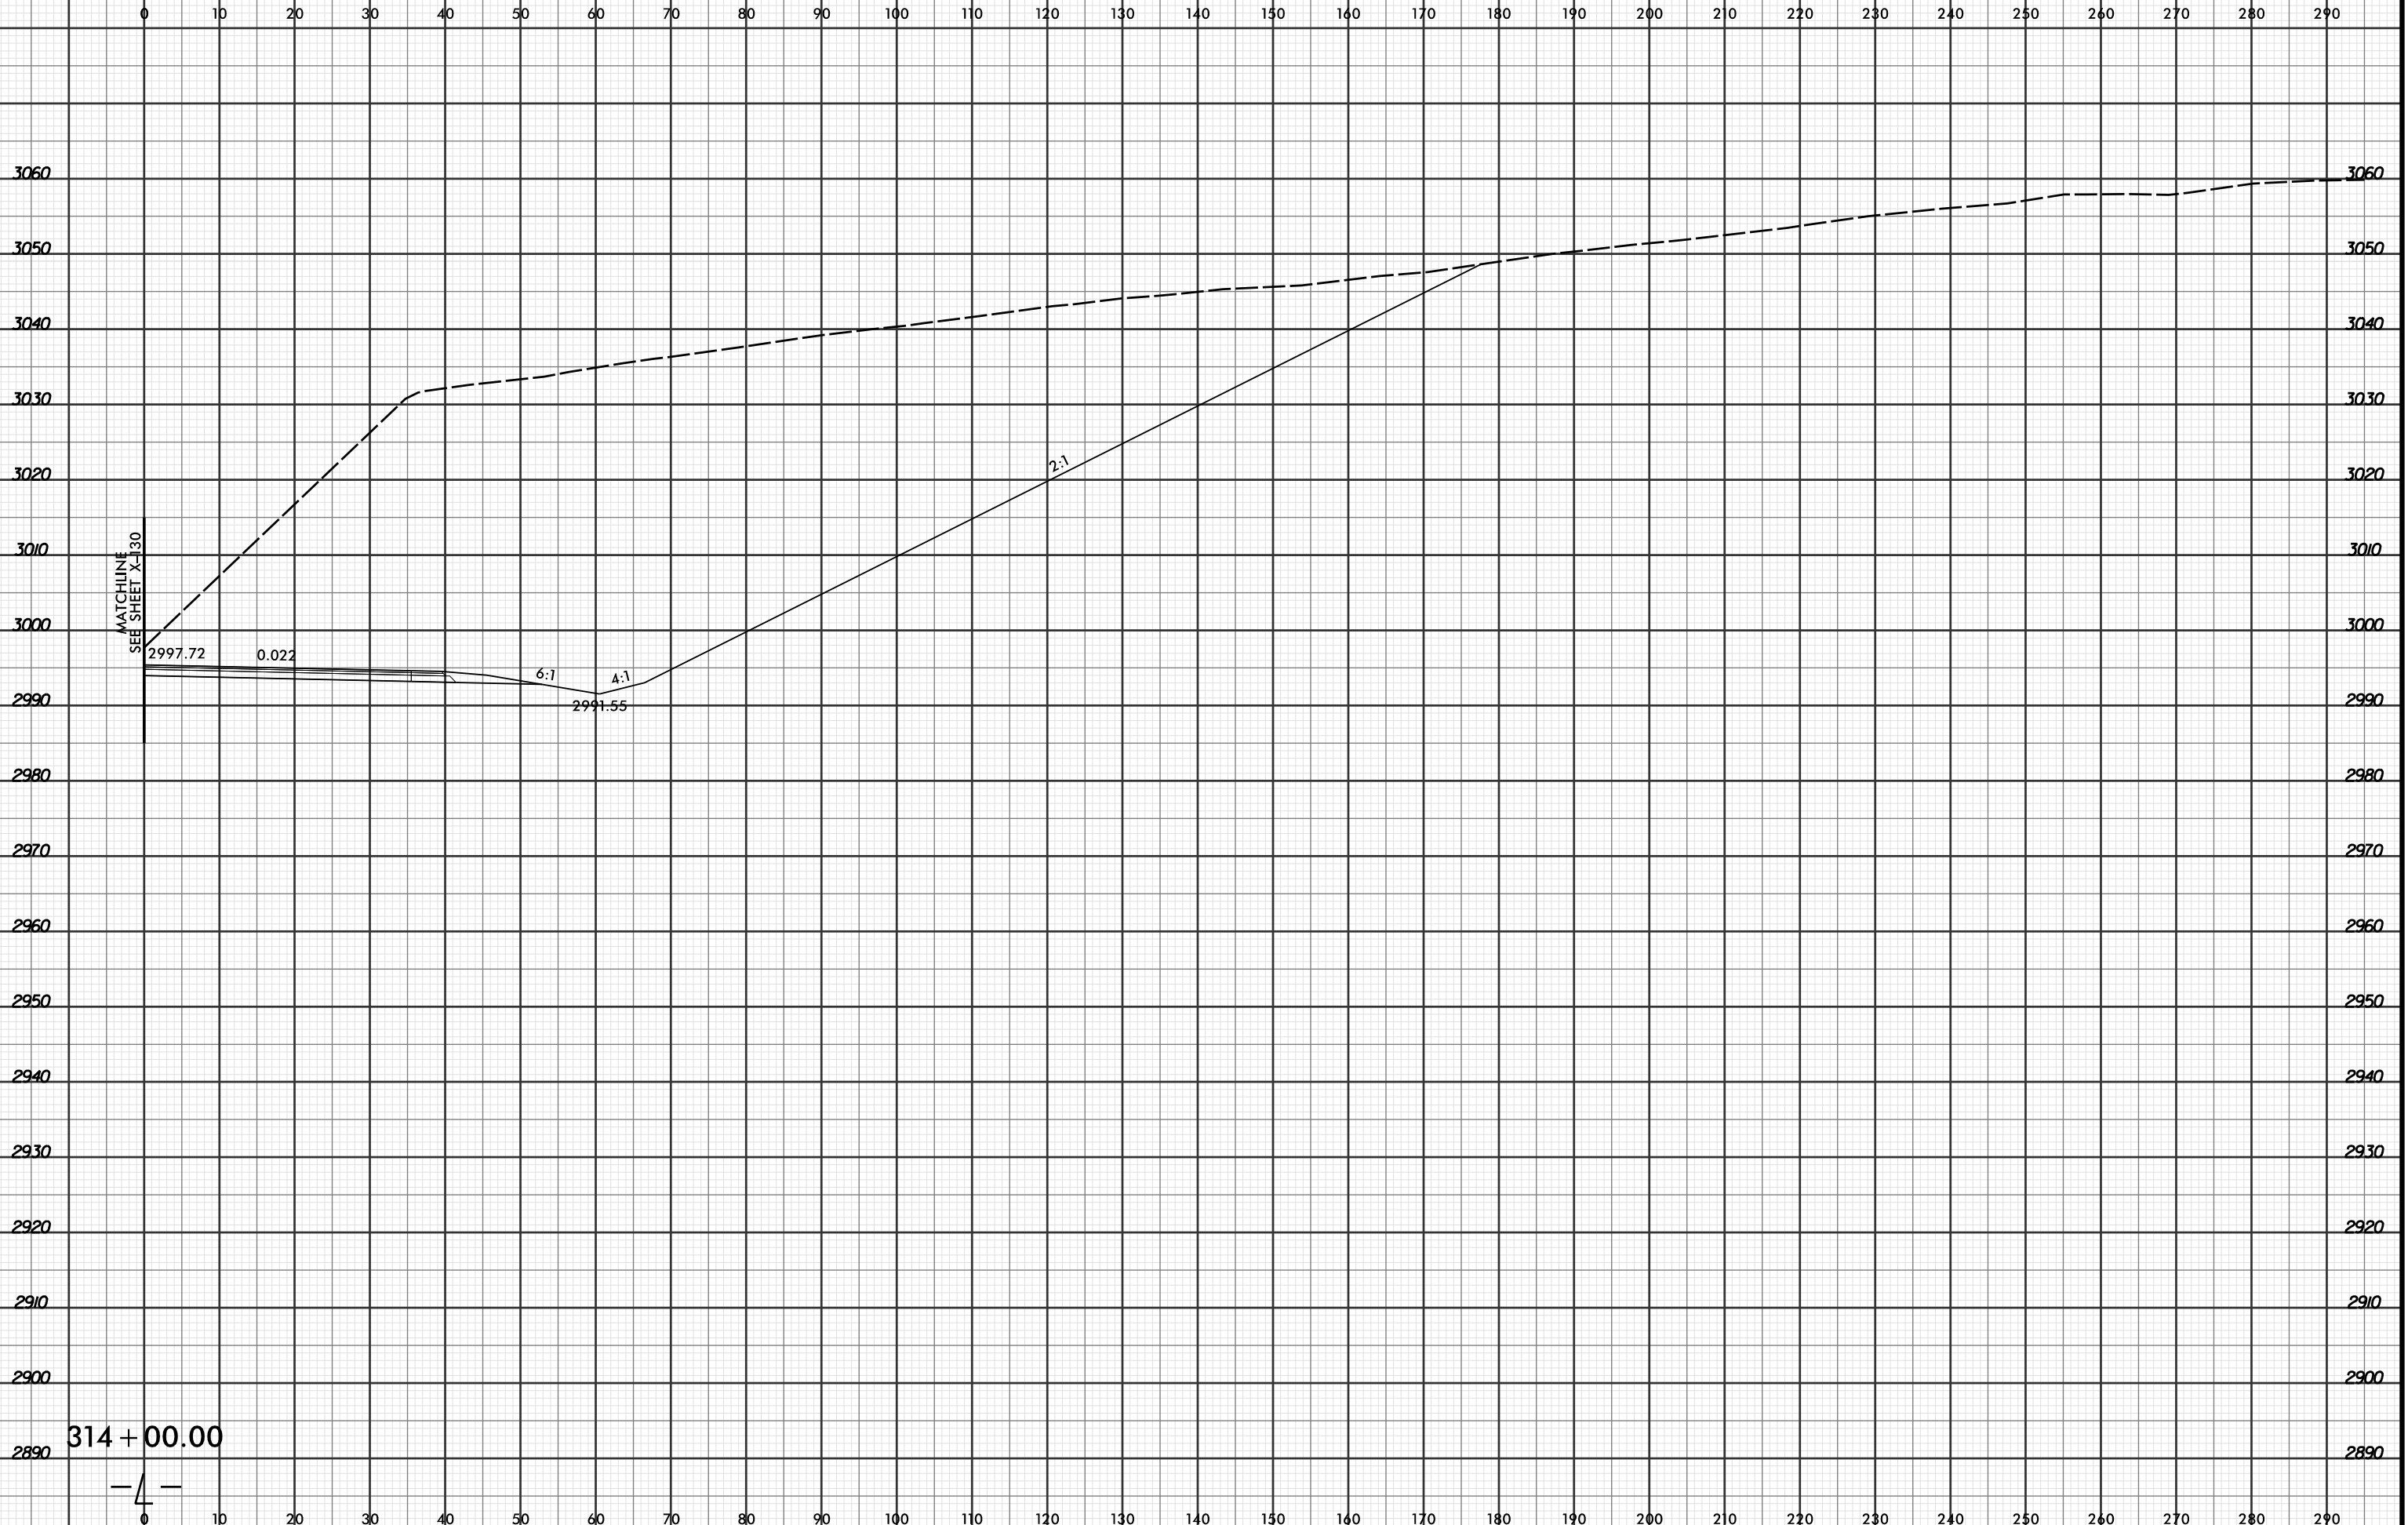

314 + 00.00

— 4 —