


8/23/99

0 5 10	PROJ. REFERENCE NO.	SHEET NO.
	R-2915C	X-221

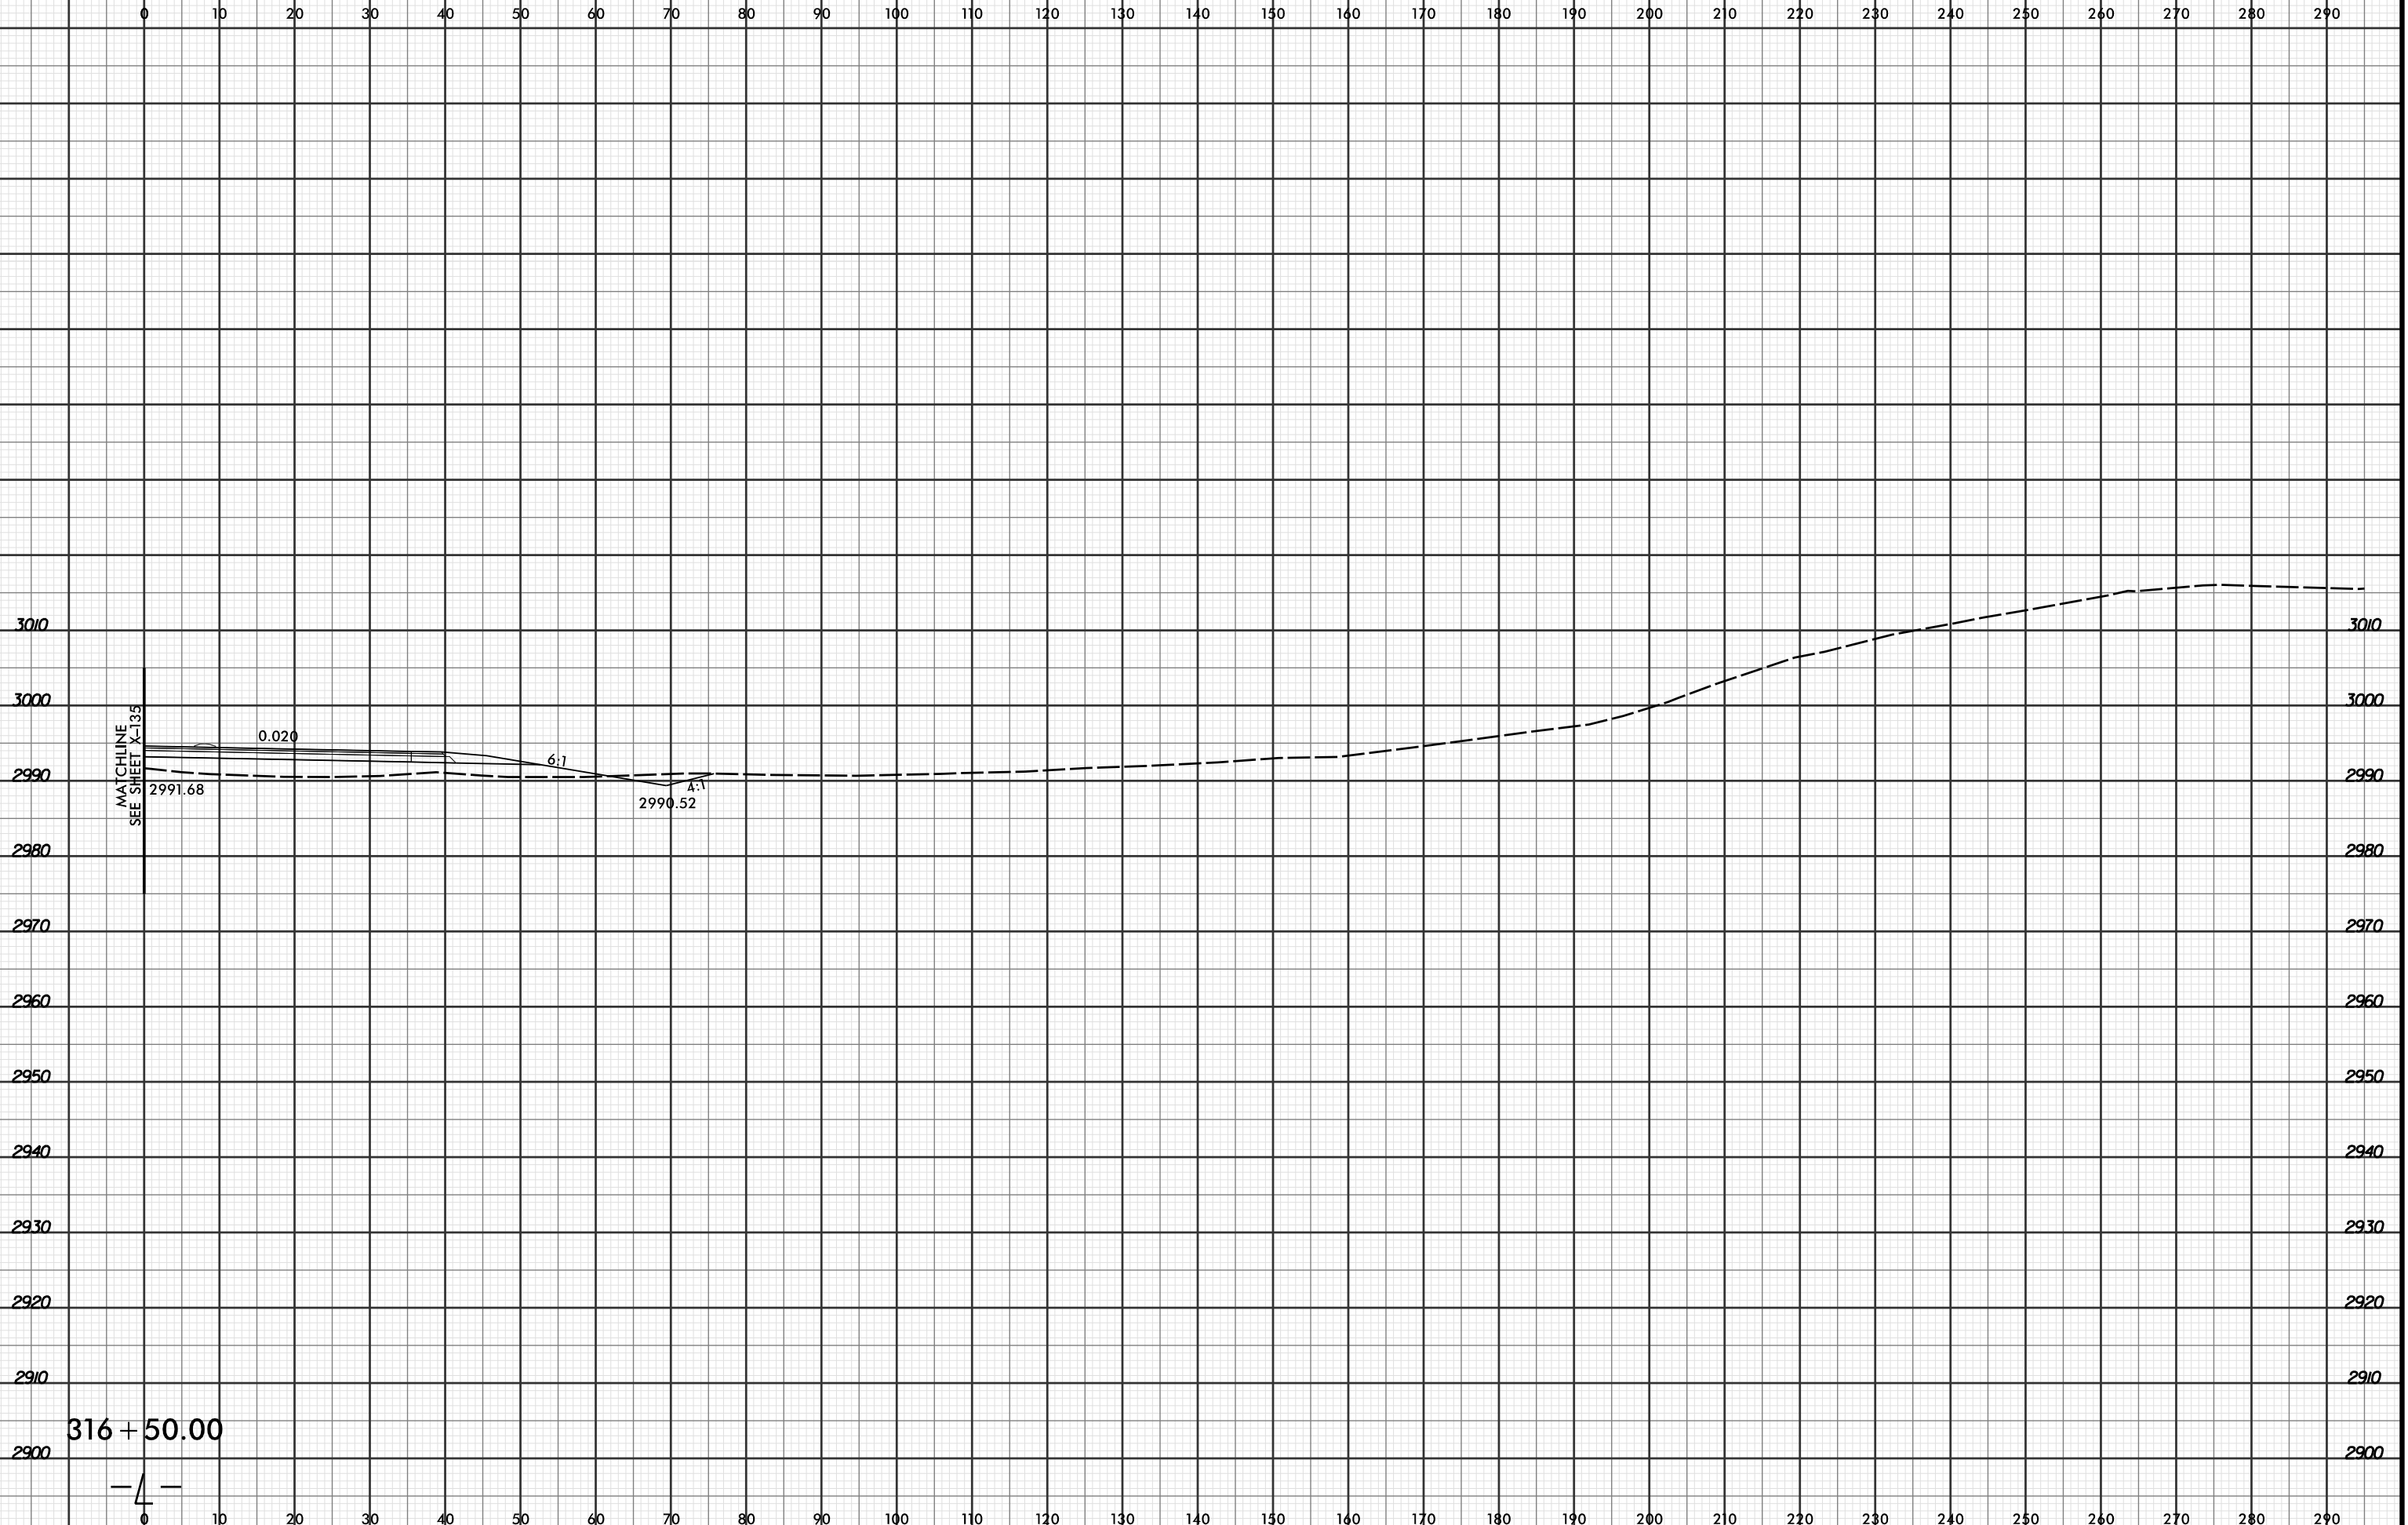

4/19/2016 2:52:03 PM
R:\Projects\01\250\XPL\R2915C_r.dwg_xpl...dgn
LUCIFER