




PROJ. REFERENCE NO.
R-2915C

SHEET NO.
X-235

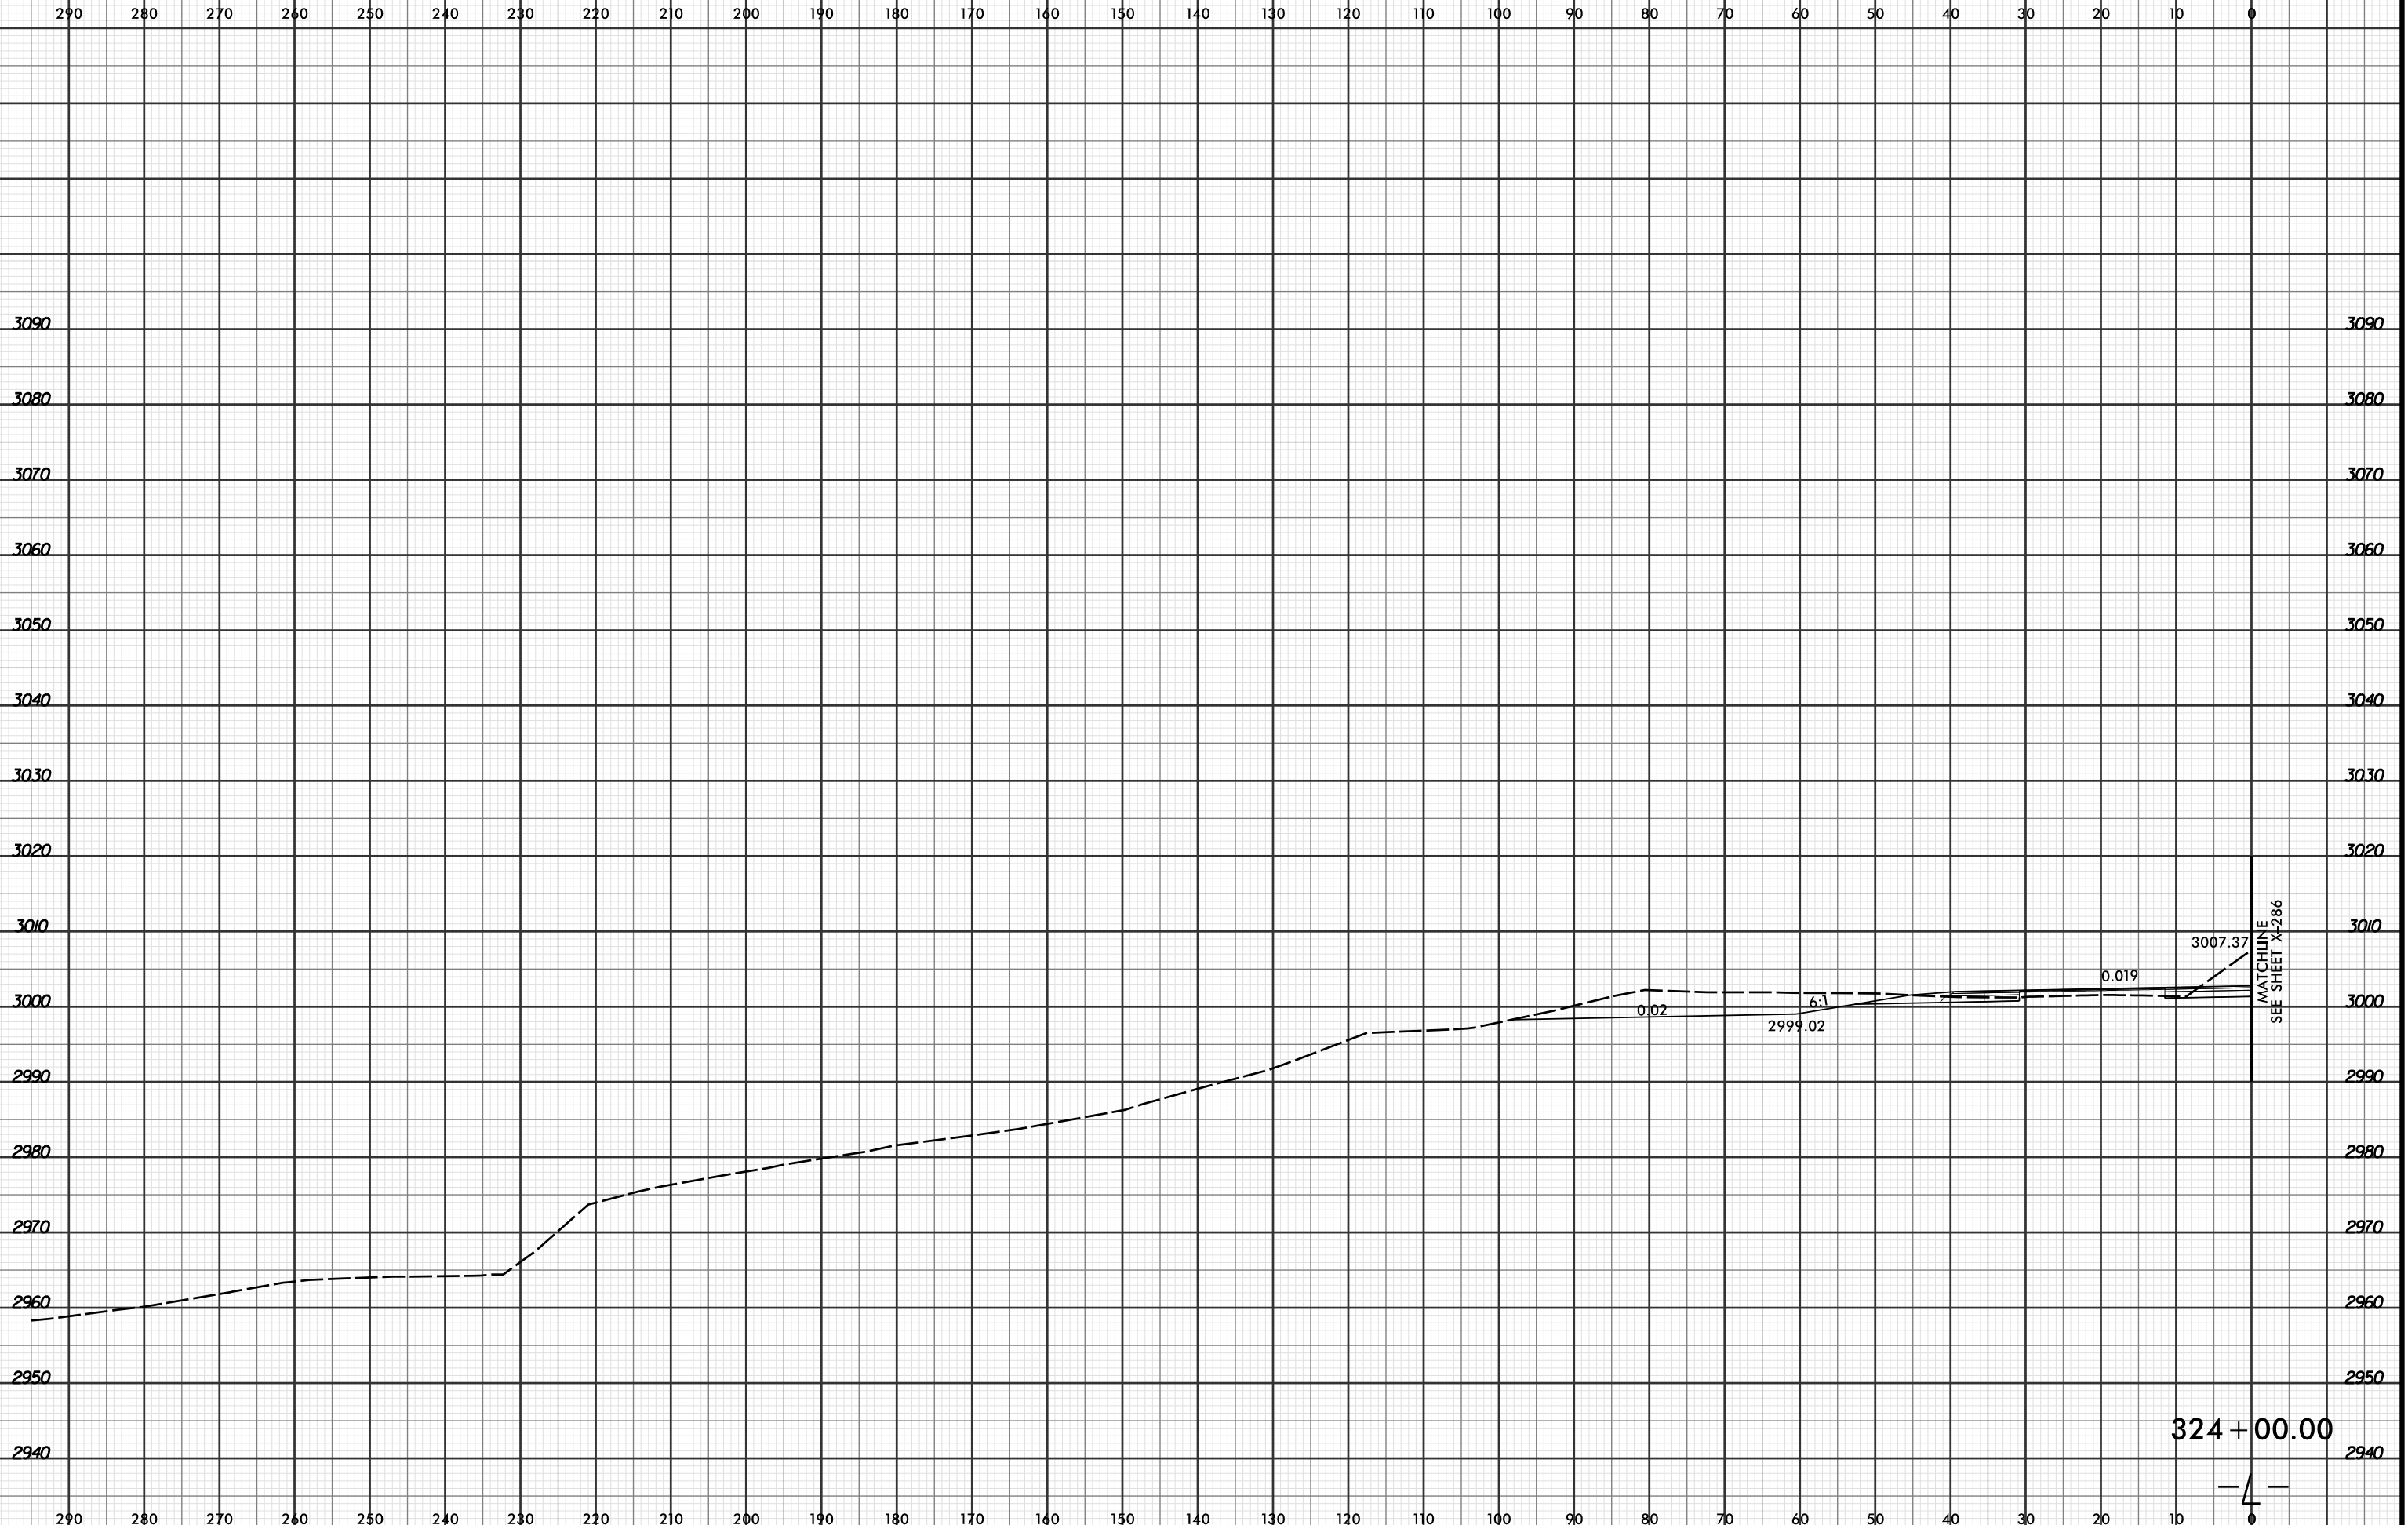

4/19/2016 2:52:11PM
R:\PROJECTS\2915C\XPL\2915C_r.dwg_xpl...dgn
LOCHNER

324+00.00

