


8/23/99

0 5 10	PROJ. REFERENCE NO. R-2915C	SHEET NO. X-247
--------	--------------------------------	--------------------

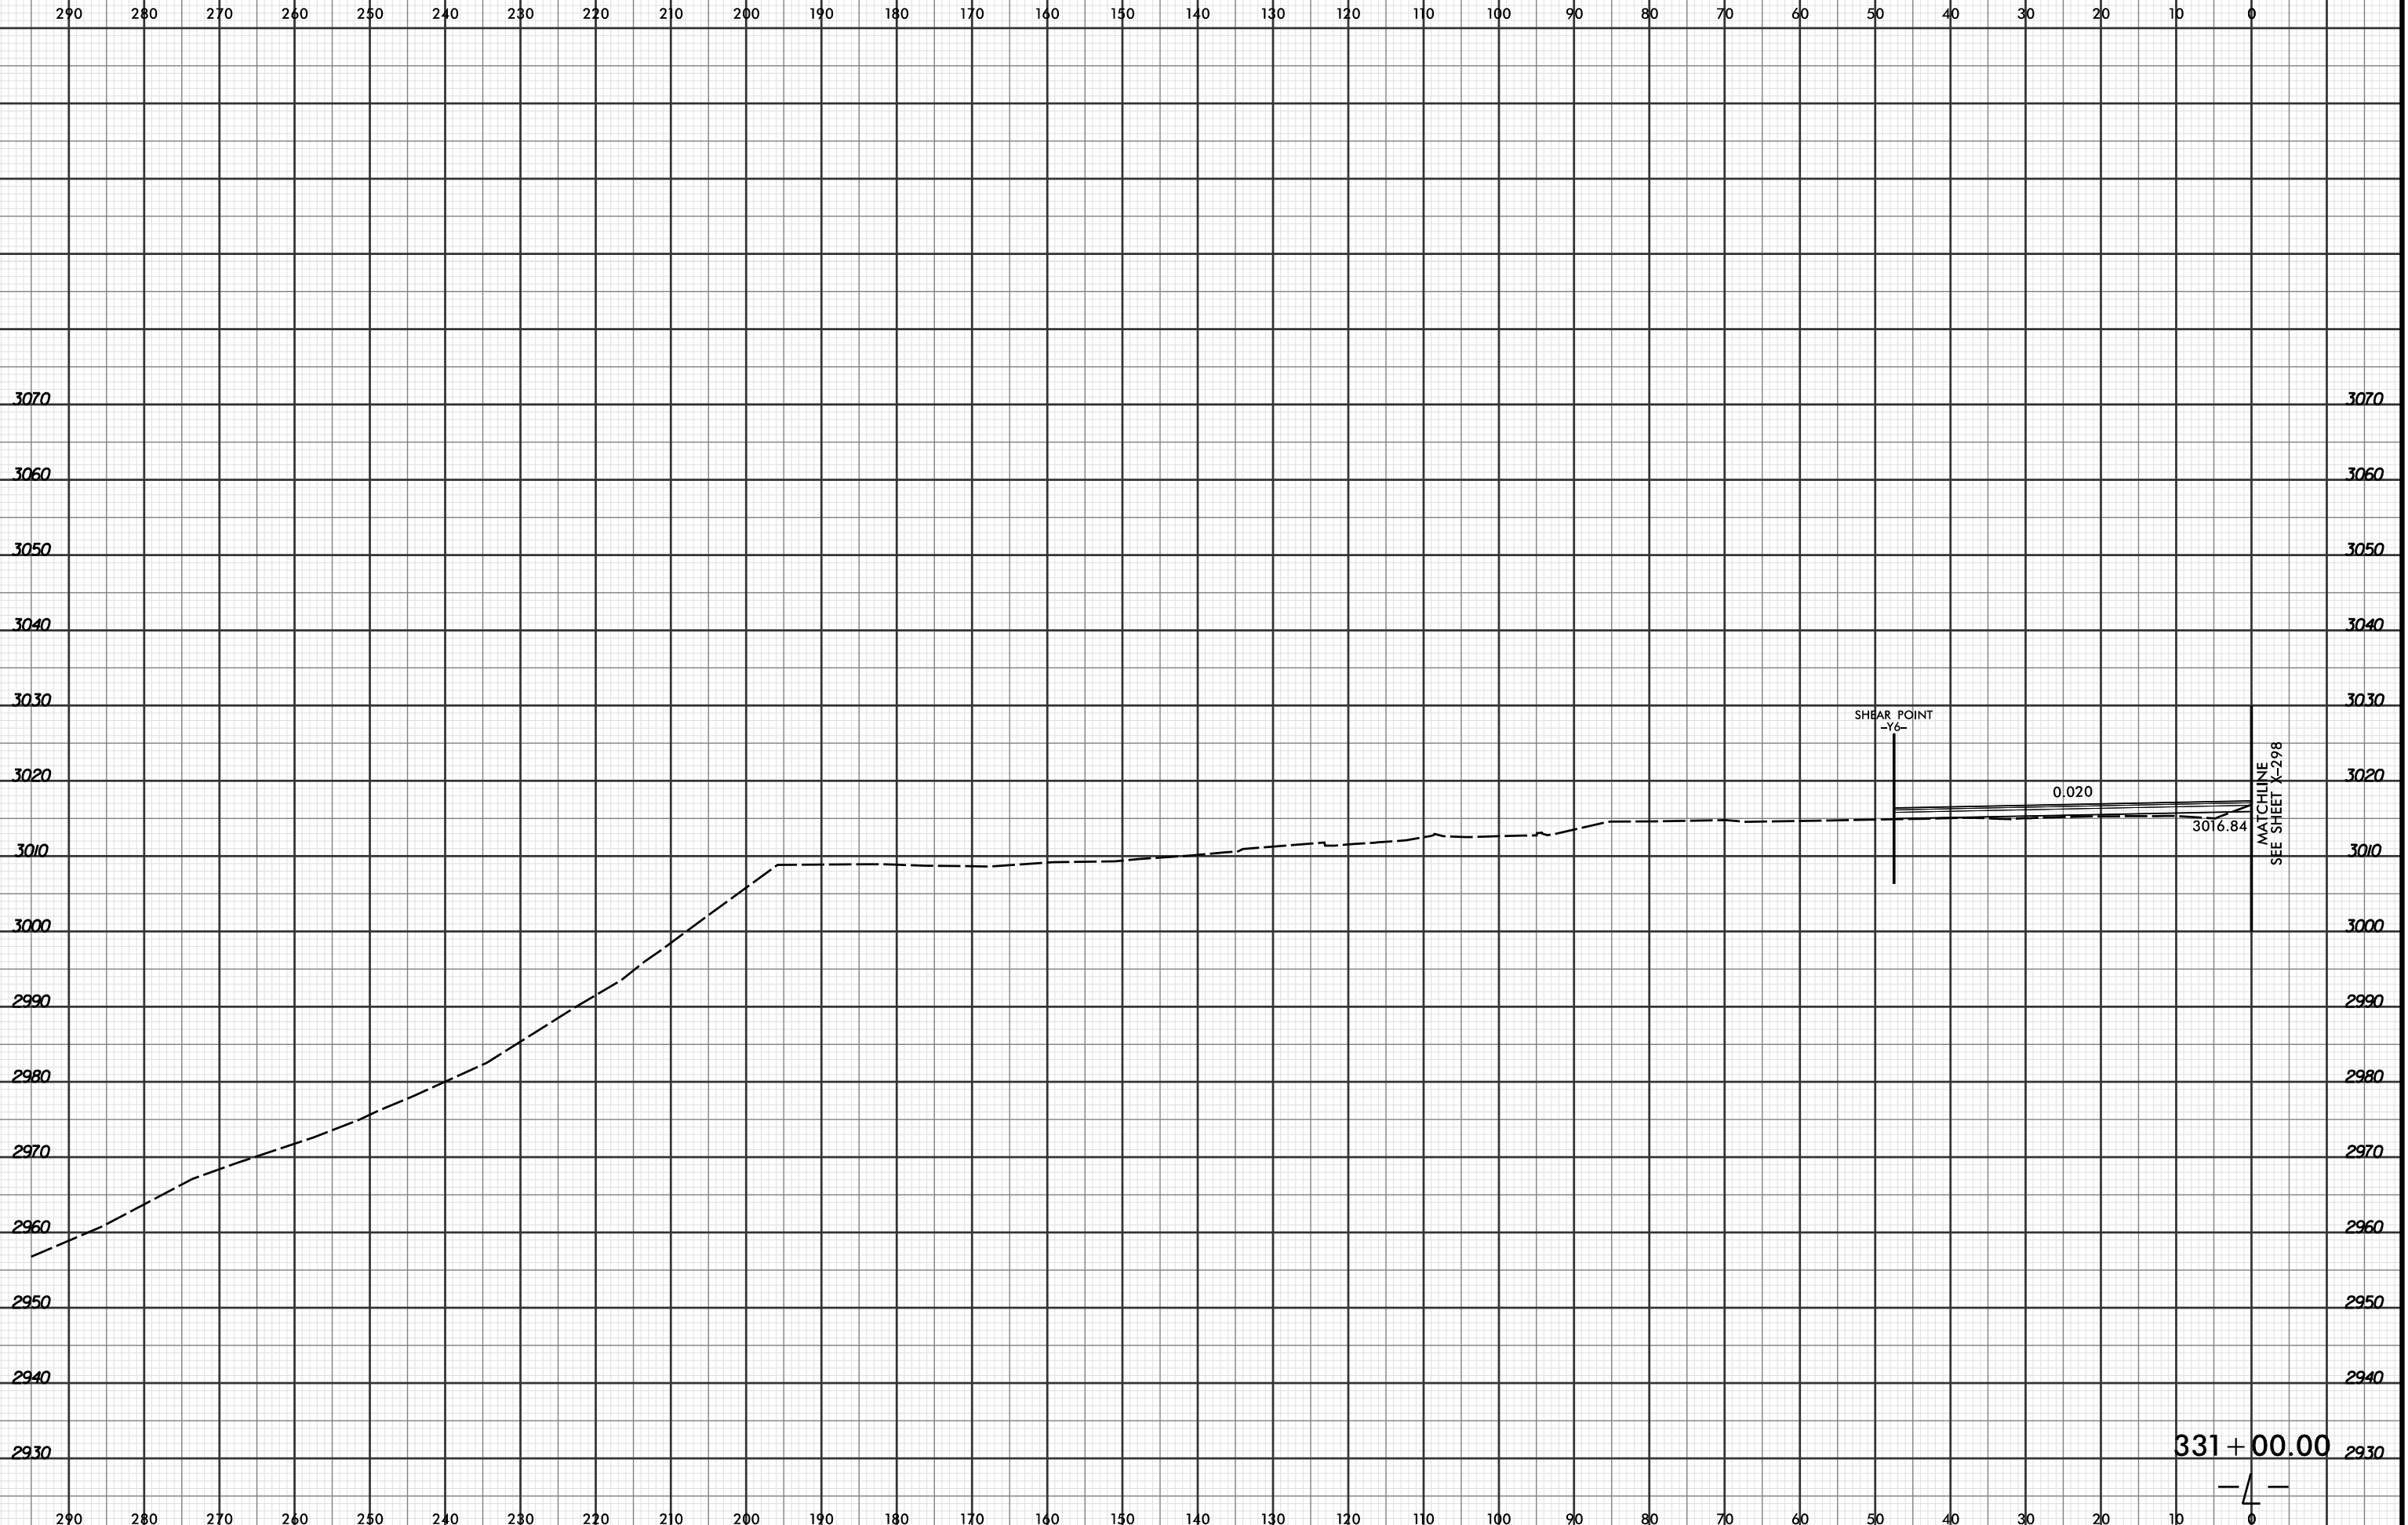

4/19/2016 2:52:17 PM  
R:\PROJECTS\03\SC\XPL\R2915C.r.dwg\_xpl.L.dgn  
LOCHNER

331 + 00.00

