


8/23/99



PROJ. REFERENCE NO.	SHEET NO.
R-2915C	X-250

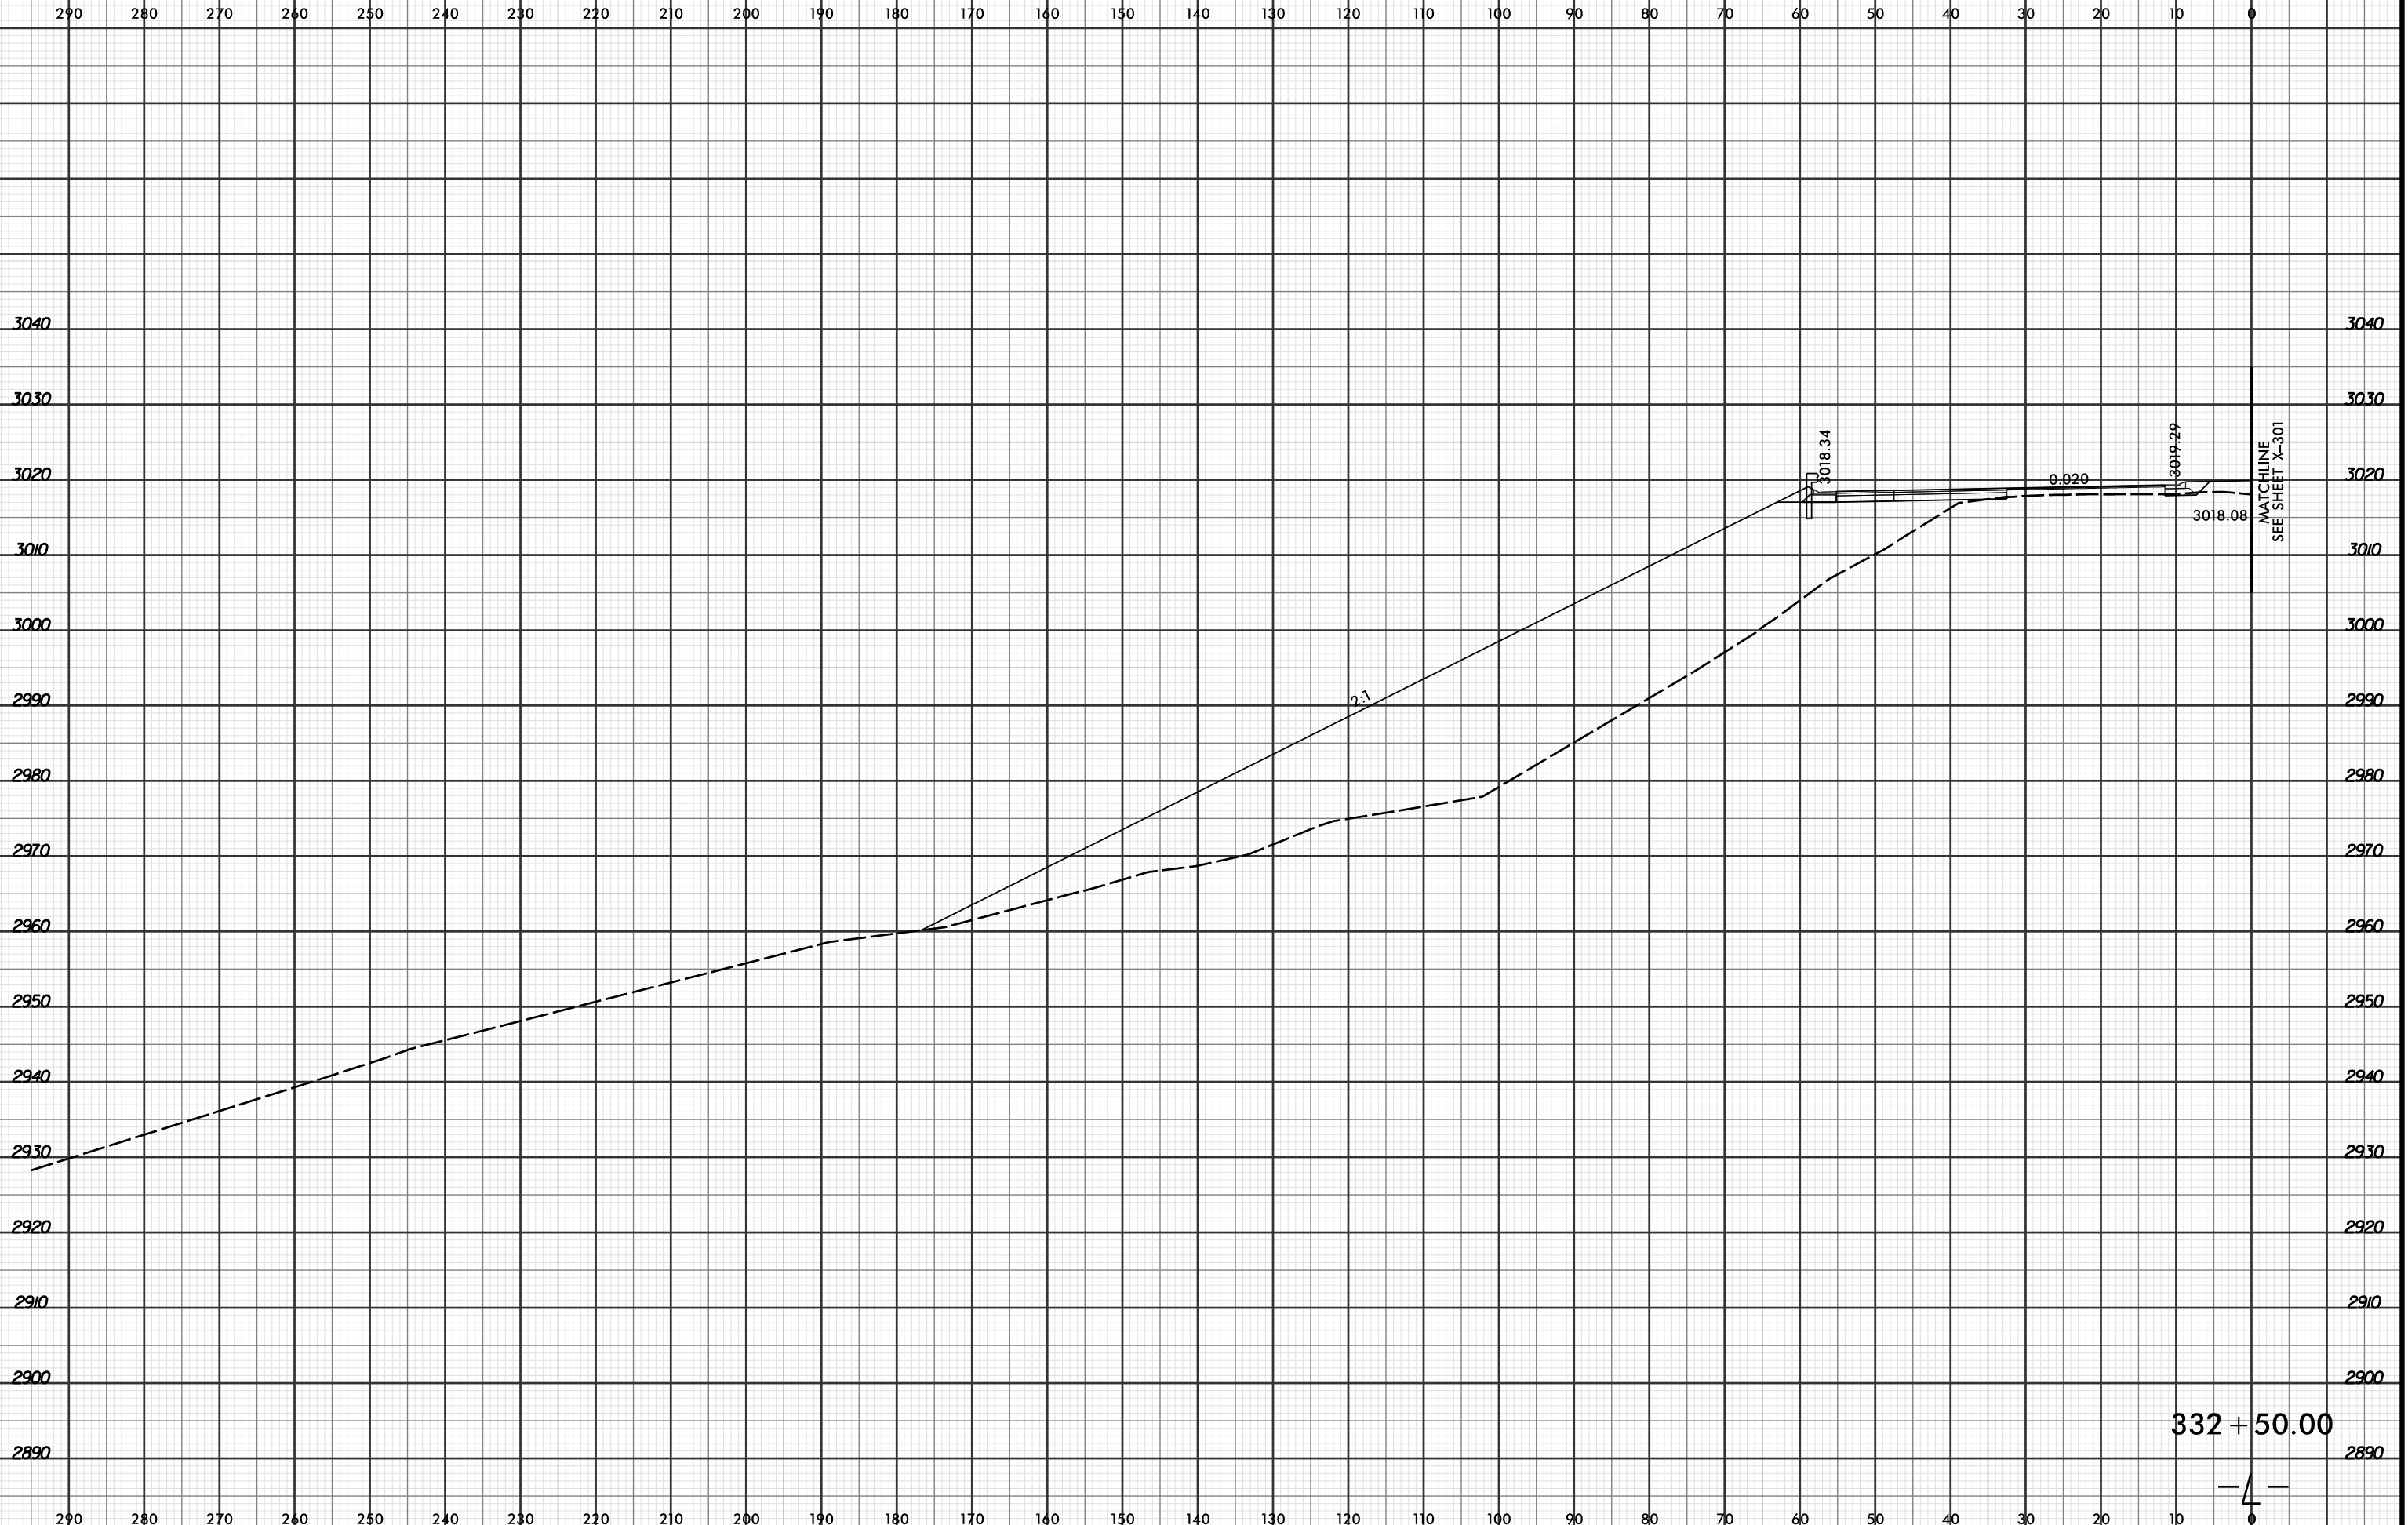

4/19/2016 2:52:49 PM  
R:\PROJECTS\2915C.XPL\R2915C.r.dwg\_xpl...dgn  
LÖCHNER

— 4 —  
0