


8/23/99



PROJ. REFERENCE NO.	SHEET NO.
R-2915C	X-251

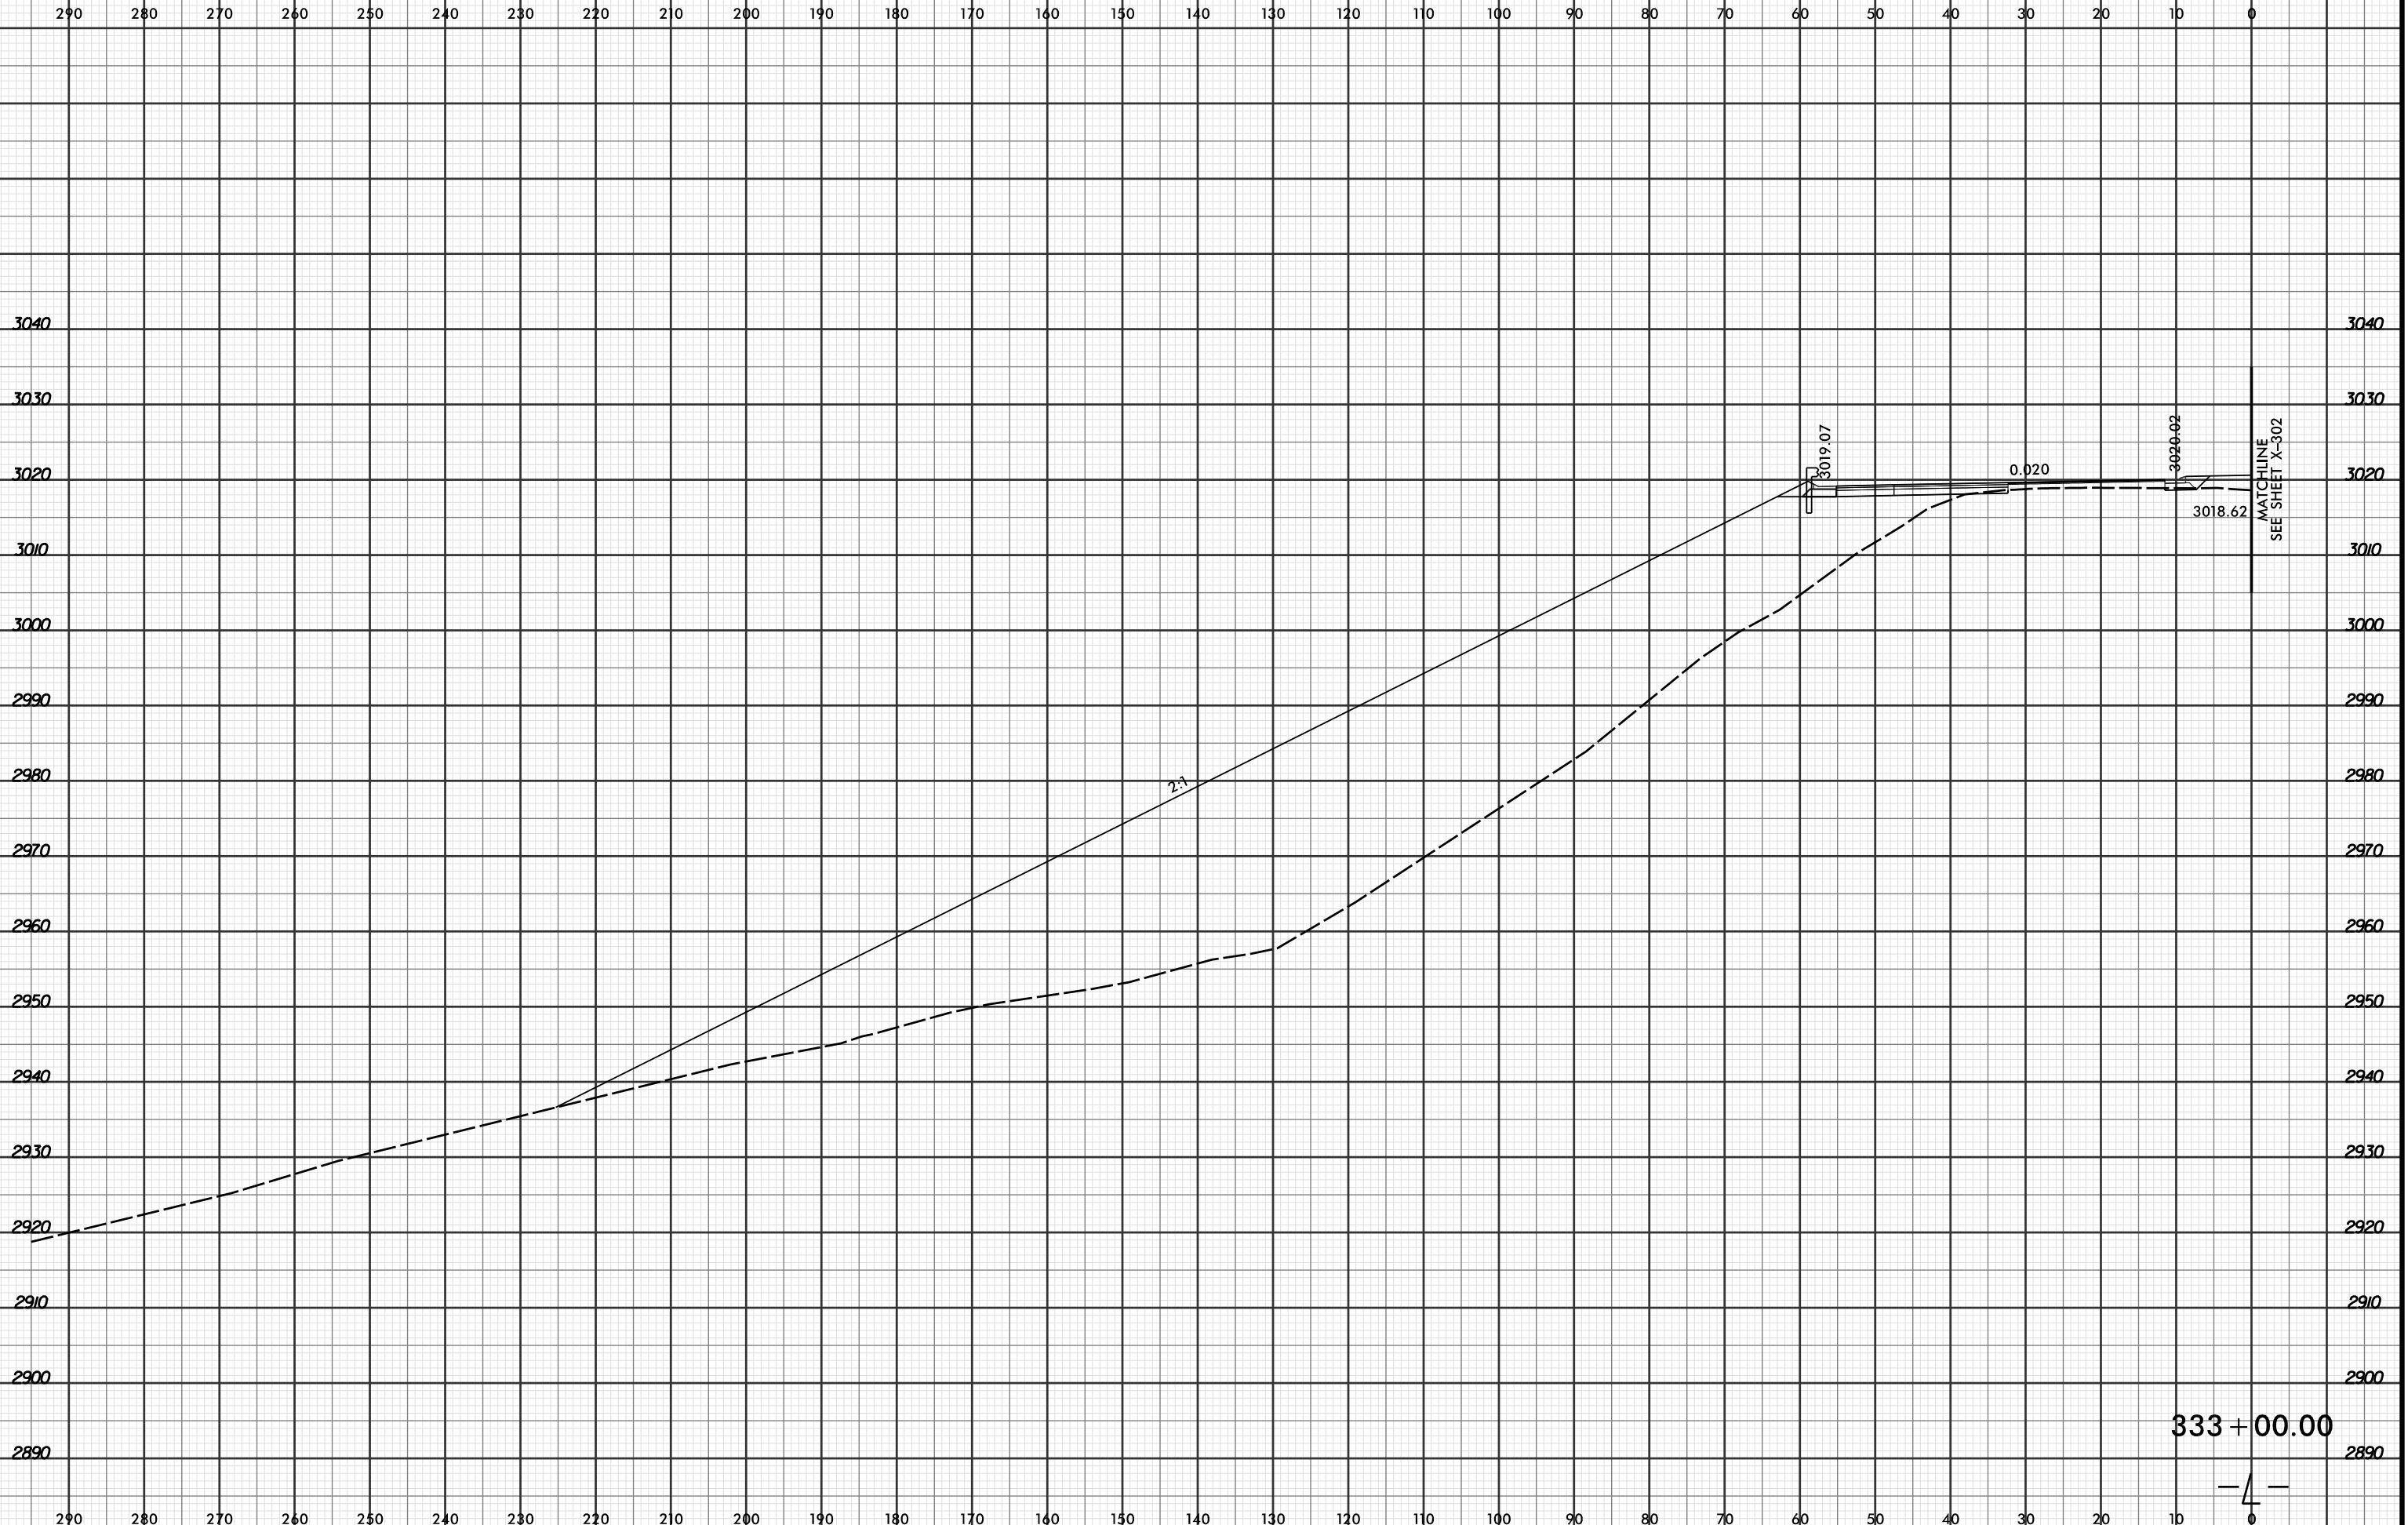

4/19/2016 2:52:30 PM
R:\Projects\2915C\XPL\2915C_r.dwg_xpl...dgn
LÖCHNER