


8/23/99



PROJ. REFERENCE NO.	SHEET NO.
R-2915C	X-253

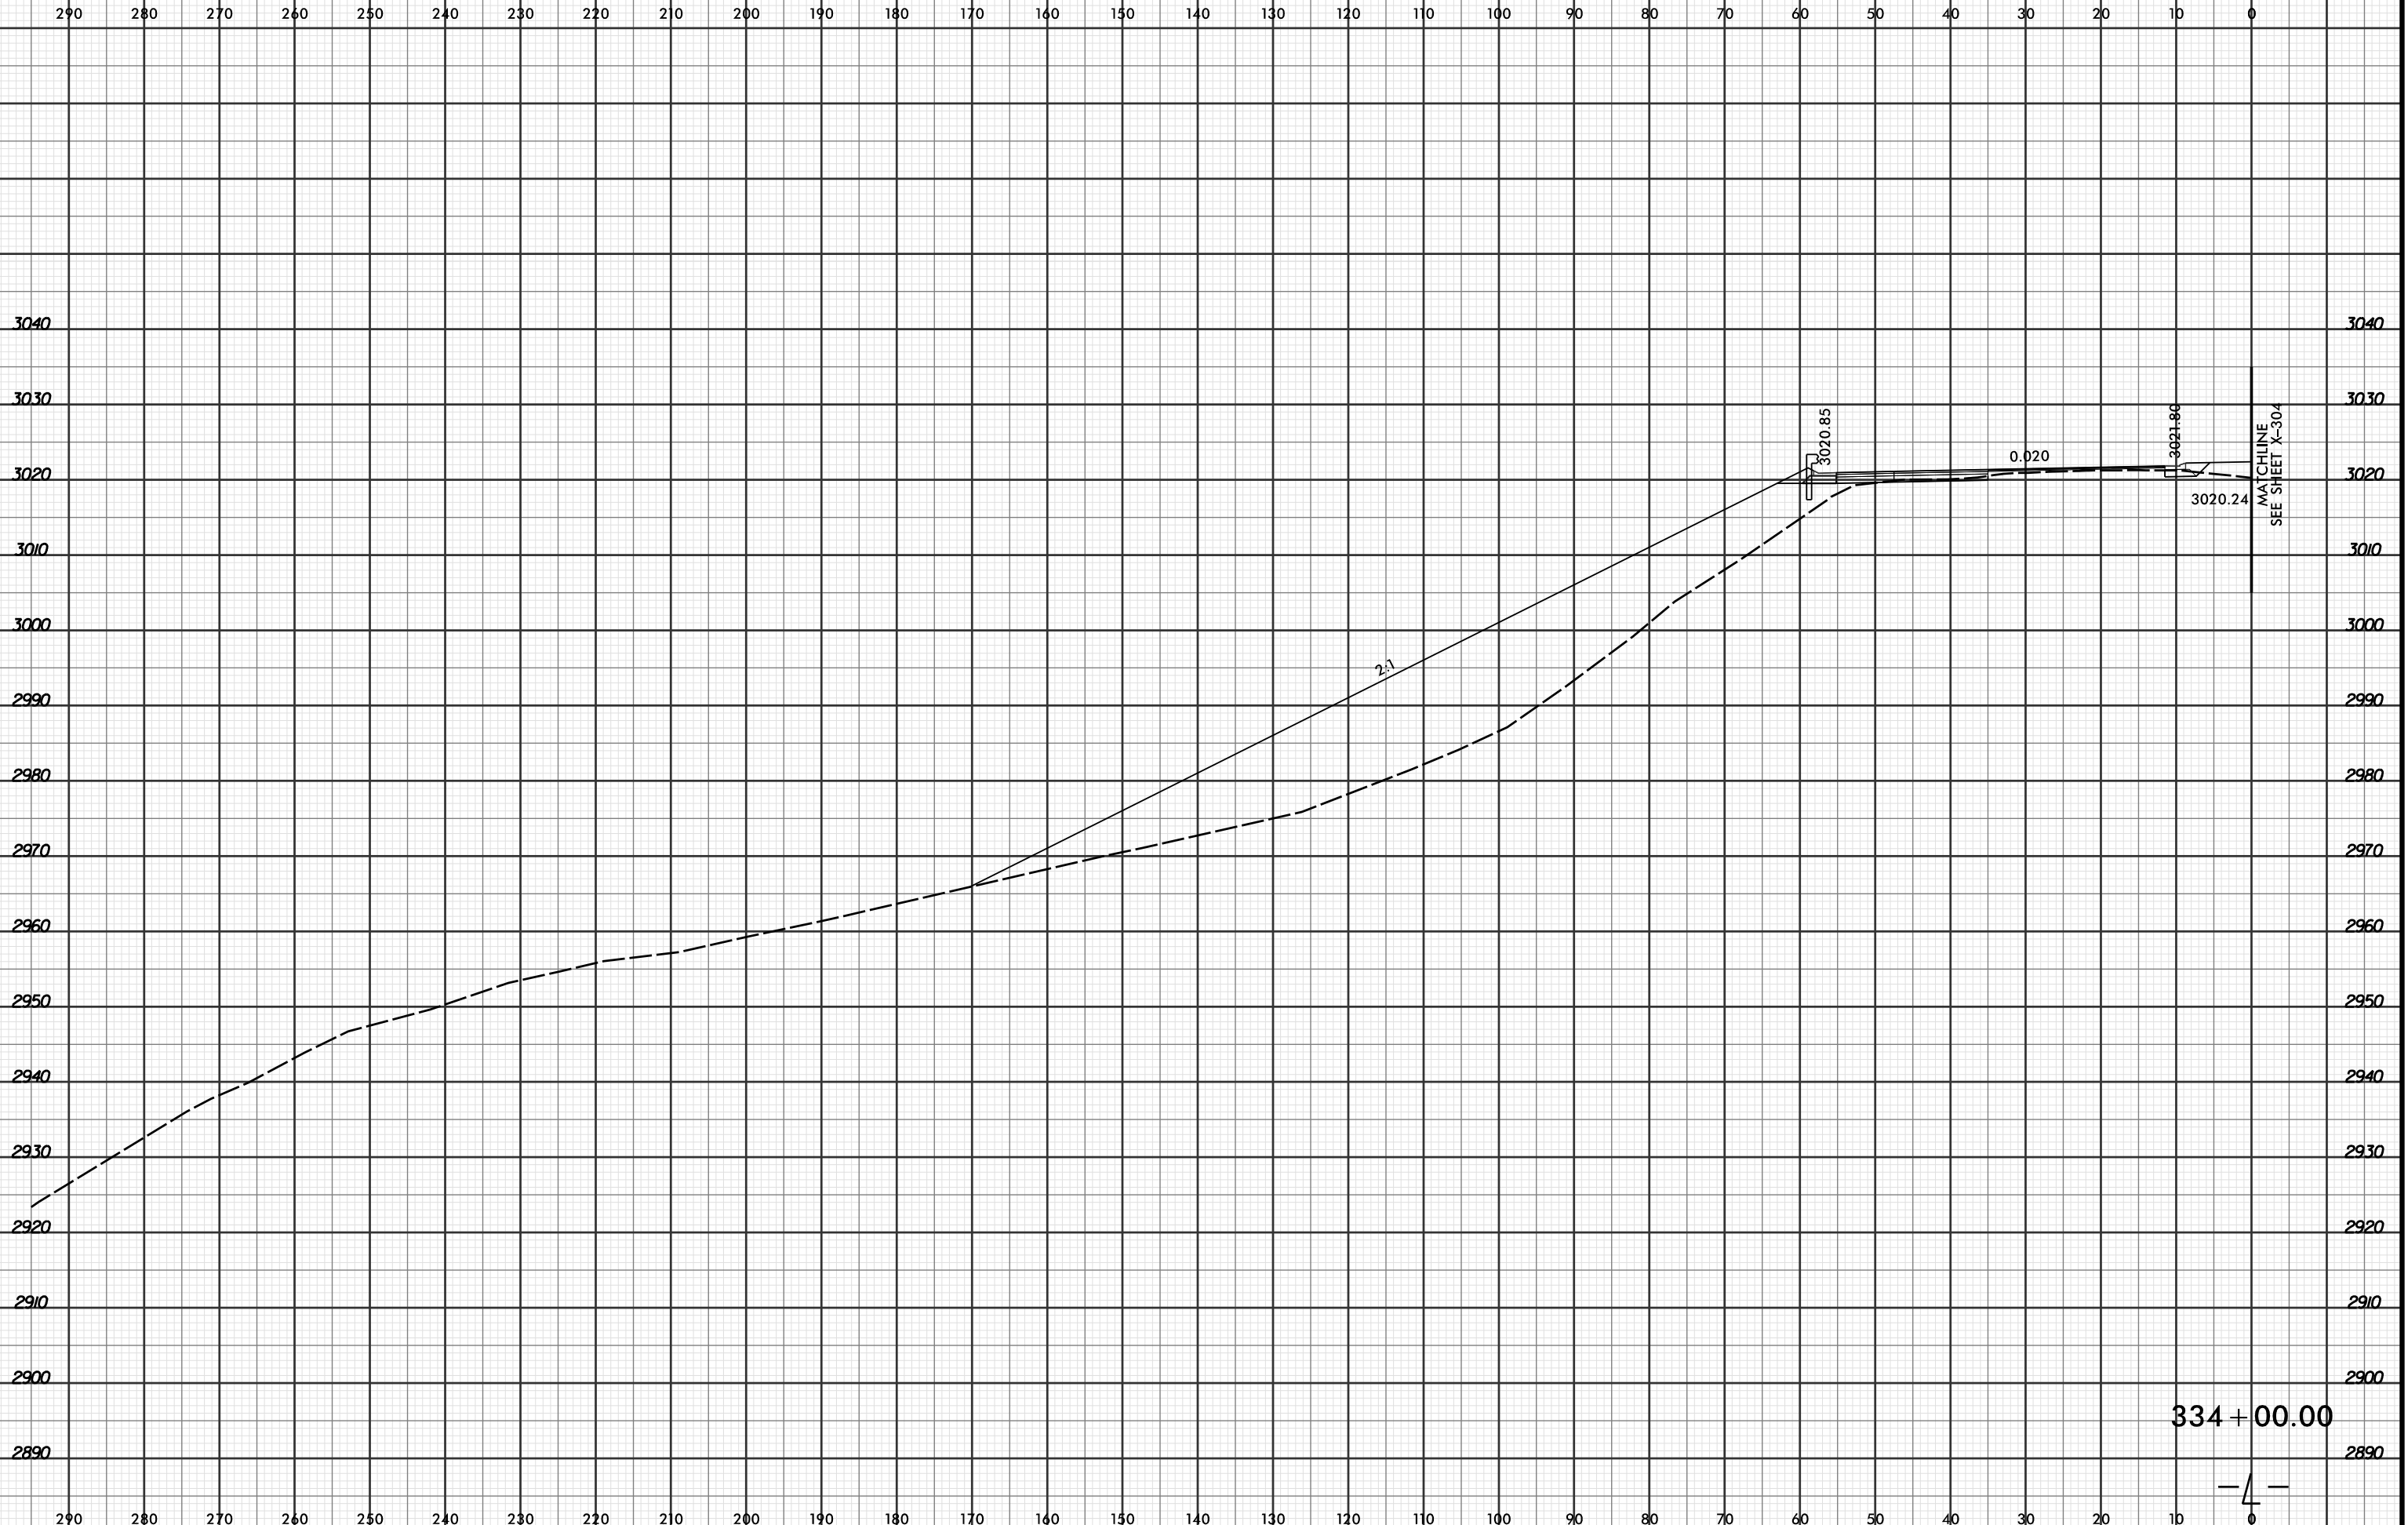

4/19/2016 2:52:21 PM
 R:\PROJECTS\03\XPL\R2915C.r\dj...xp...dgn
 LOCHNER

