


8/23/99



PROJ. REFERENCE NO.	SHEET NO.
R-2915C	X-256

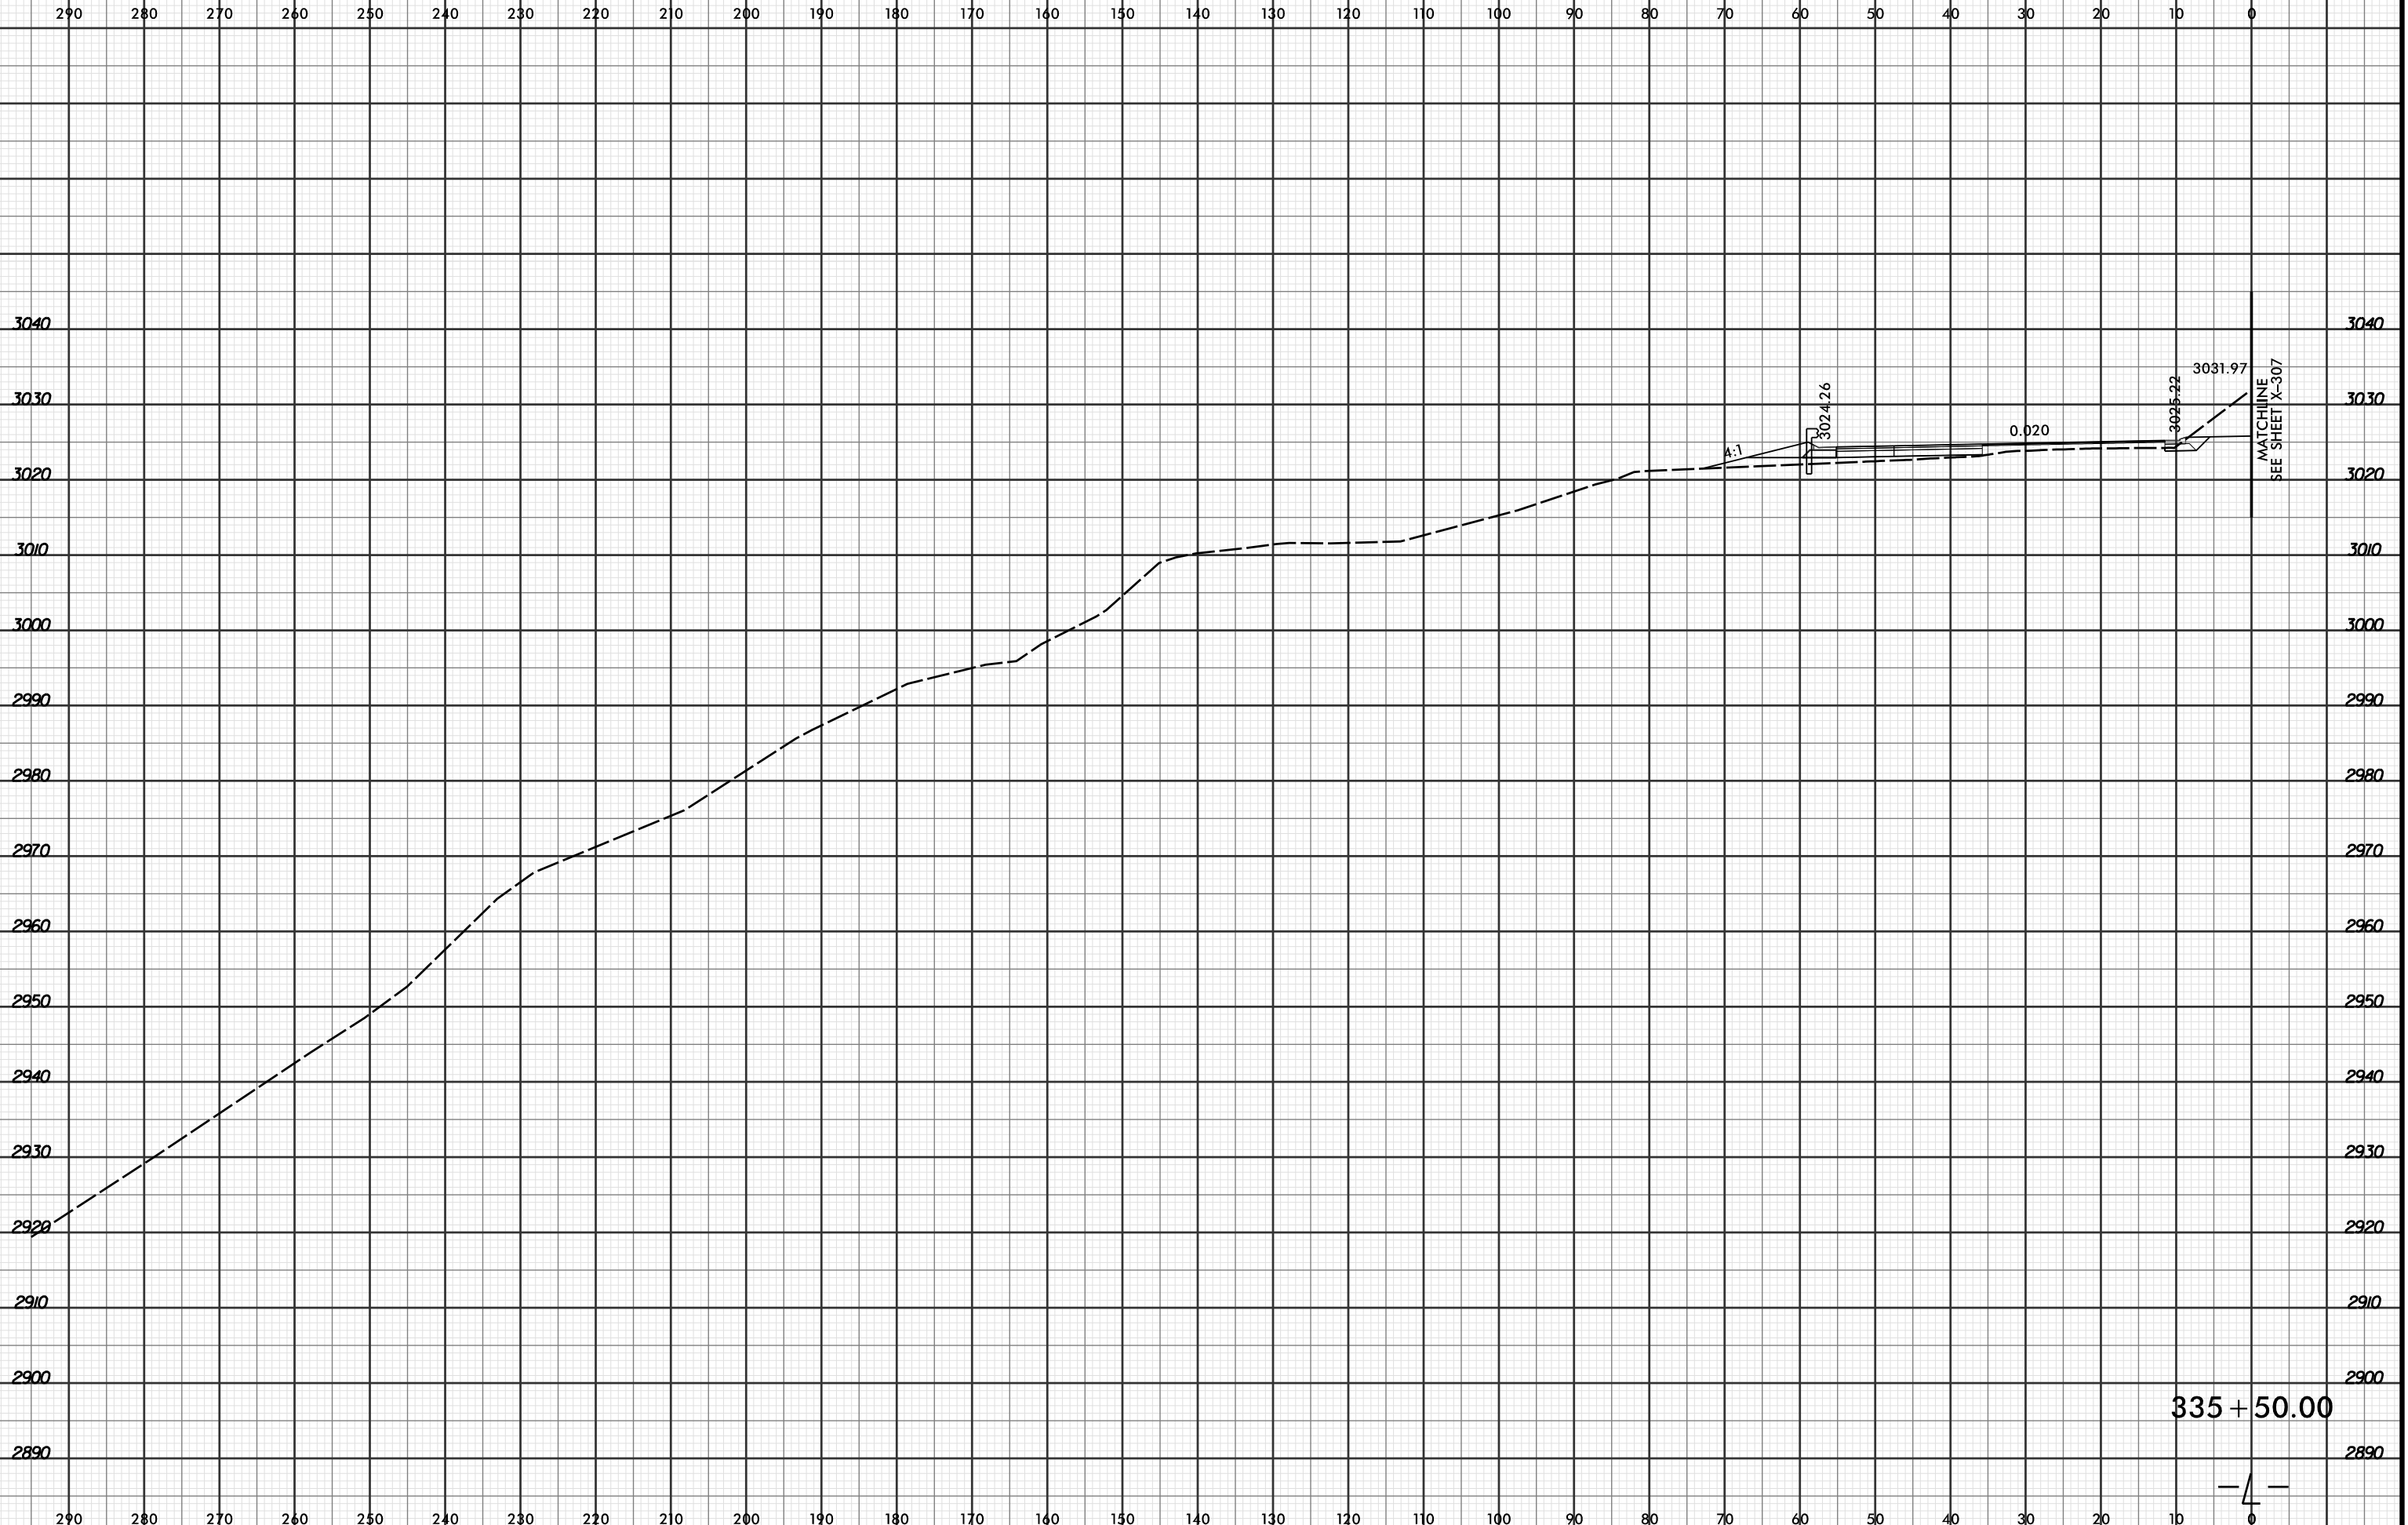

335 + 50.00

— 4 —

4/19/2016 2:52:22 PM  
 R:\Projects\01\2915C\XPL\R2915C\_r.dwg\_xpl...dgn  
 LUCHNER