


8/23/99



PROJ. REFERENCE NO. R-2915C	SHEET NO. X-269
--------------------------------	--------------------

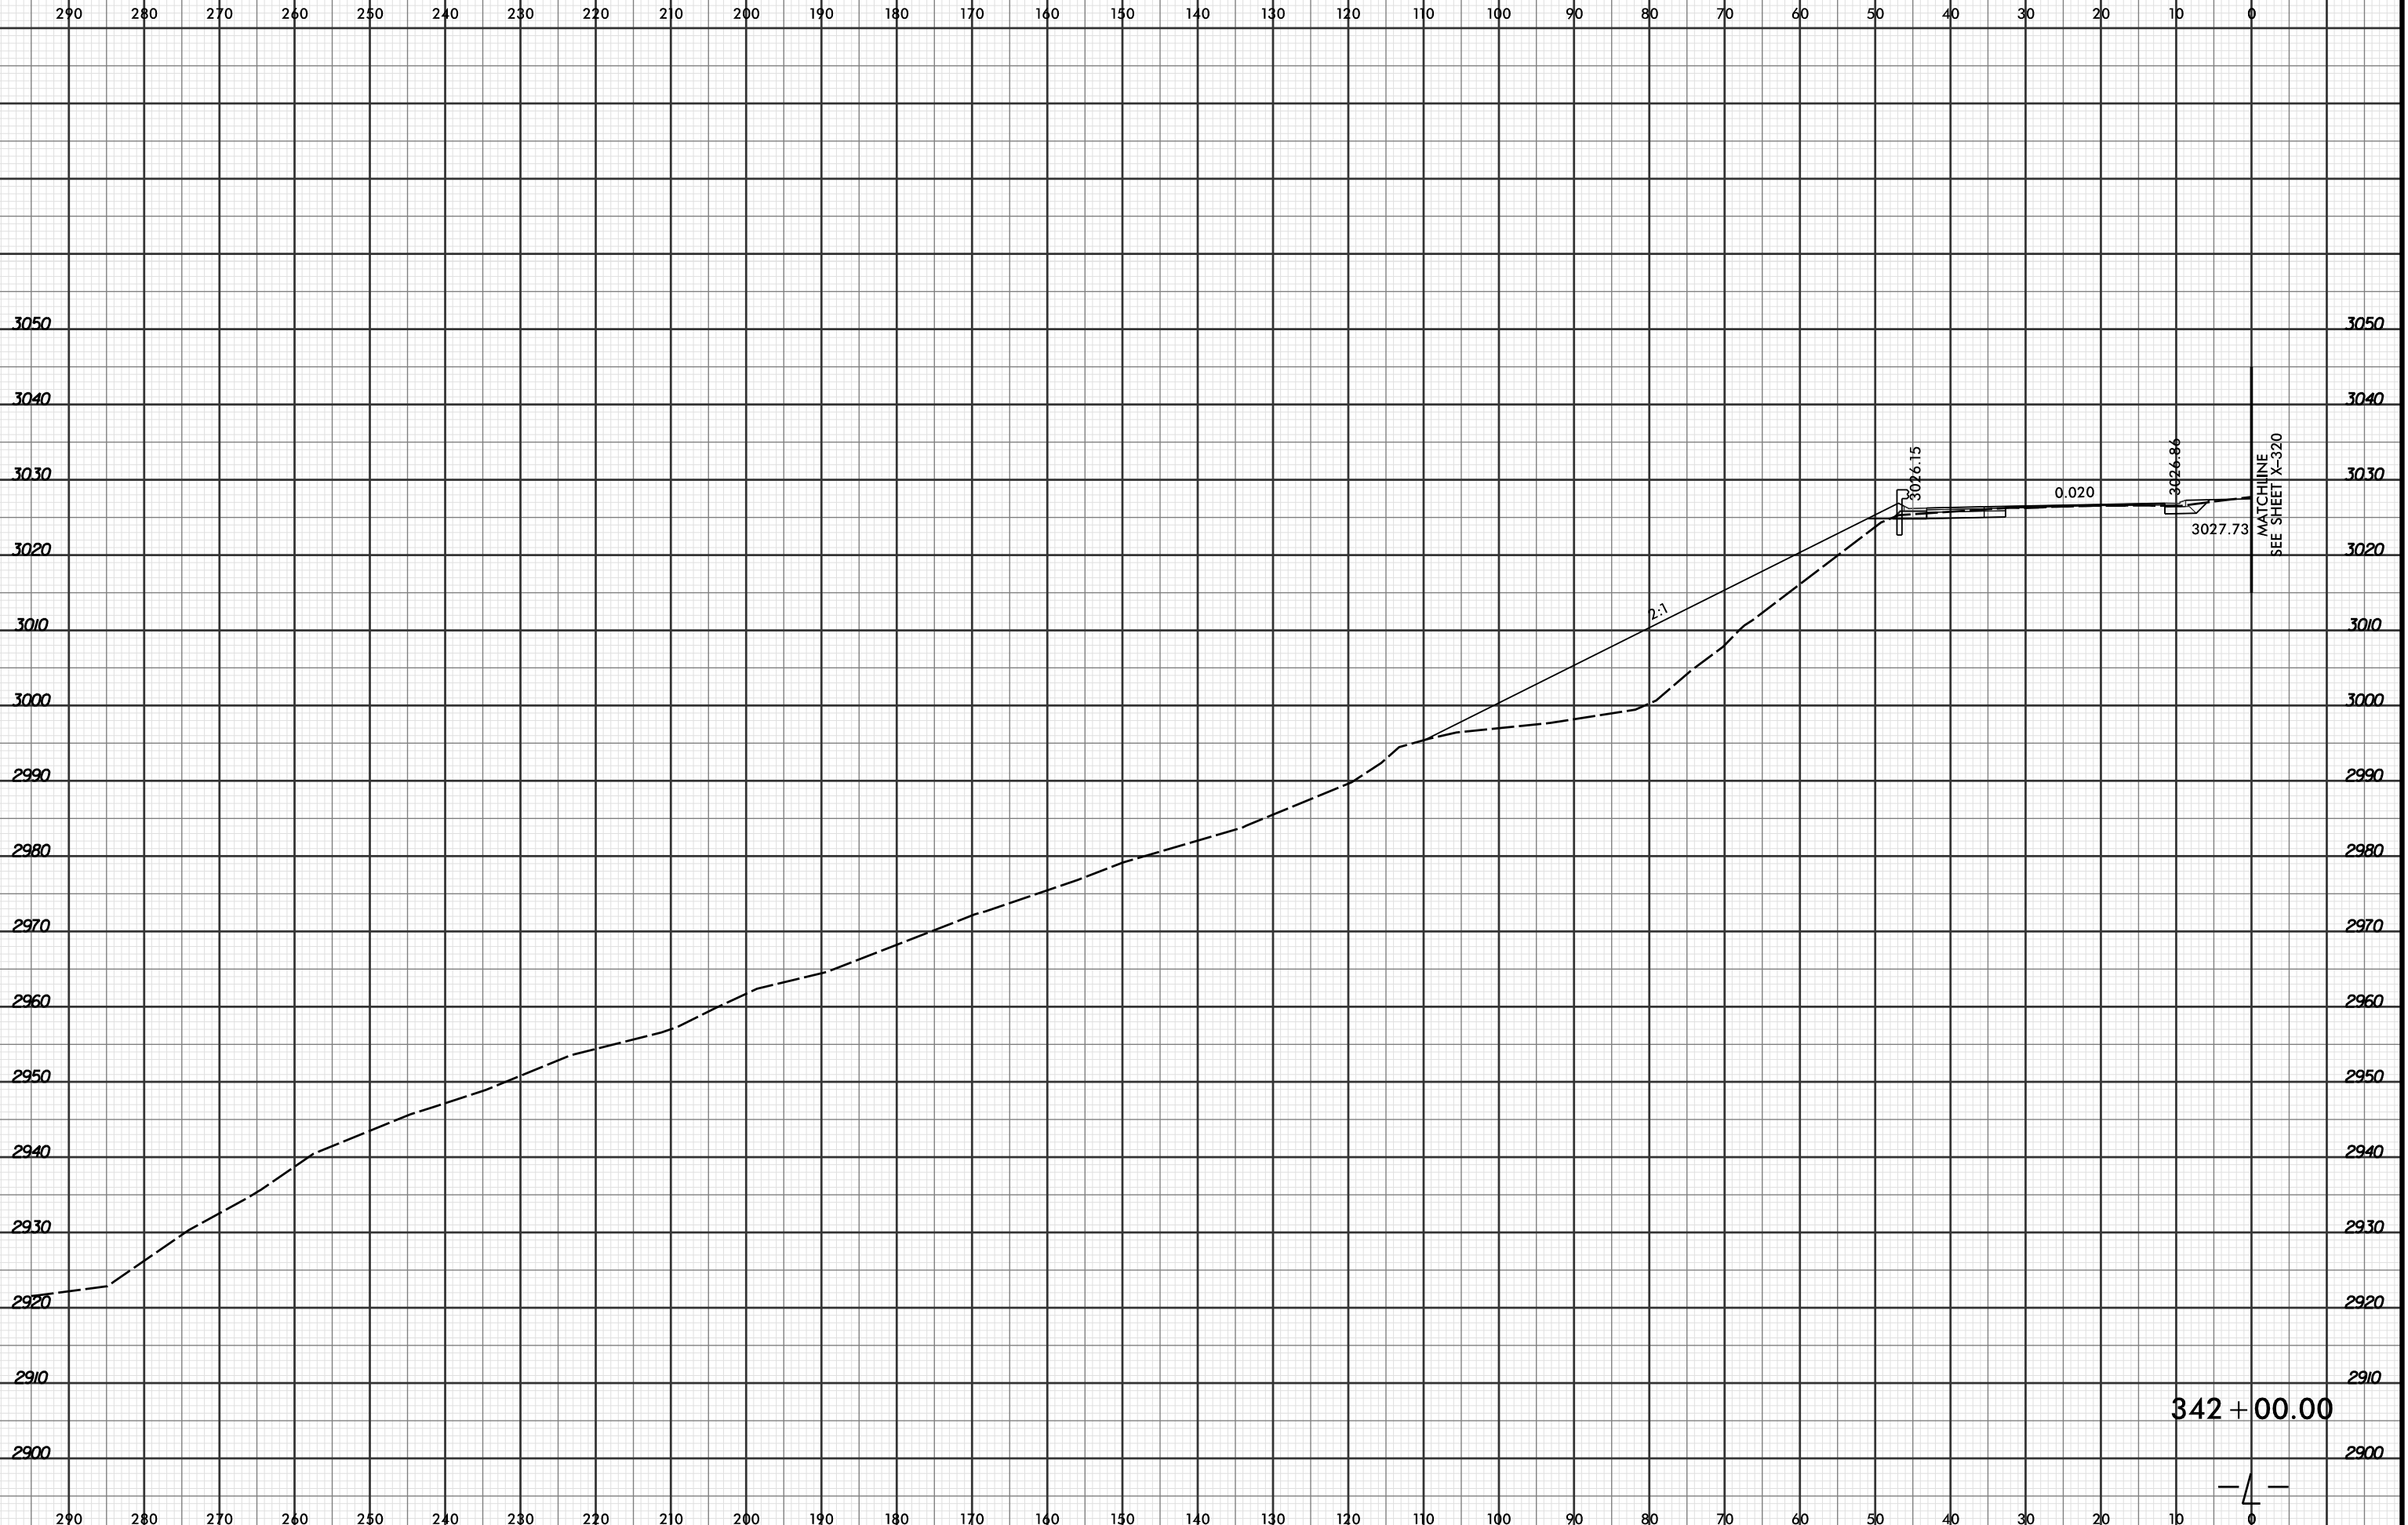

4/19/2016 2:52:39 PM
 R:\Projects\01\XSC\XPL\R2915C.r.dwg_xpl.L...dgn
 LOCHNER

