


8/23/99



PROJ. REFERENCE NO.	SHEET NO.
R-2915C	X-301

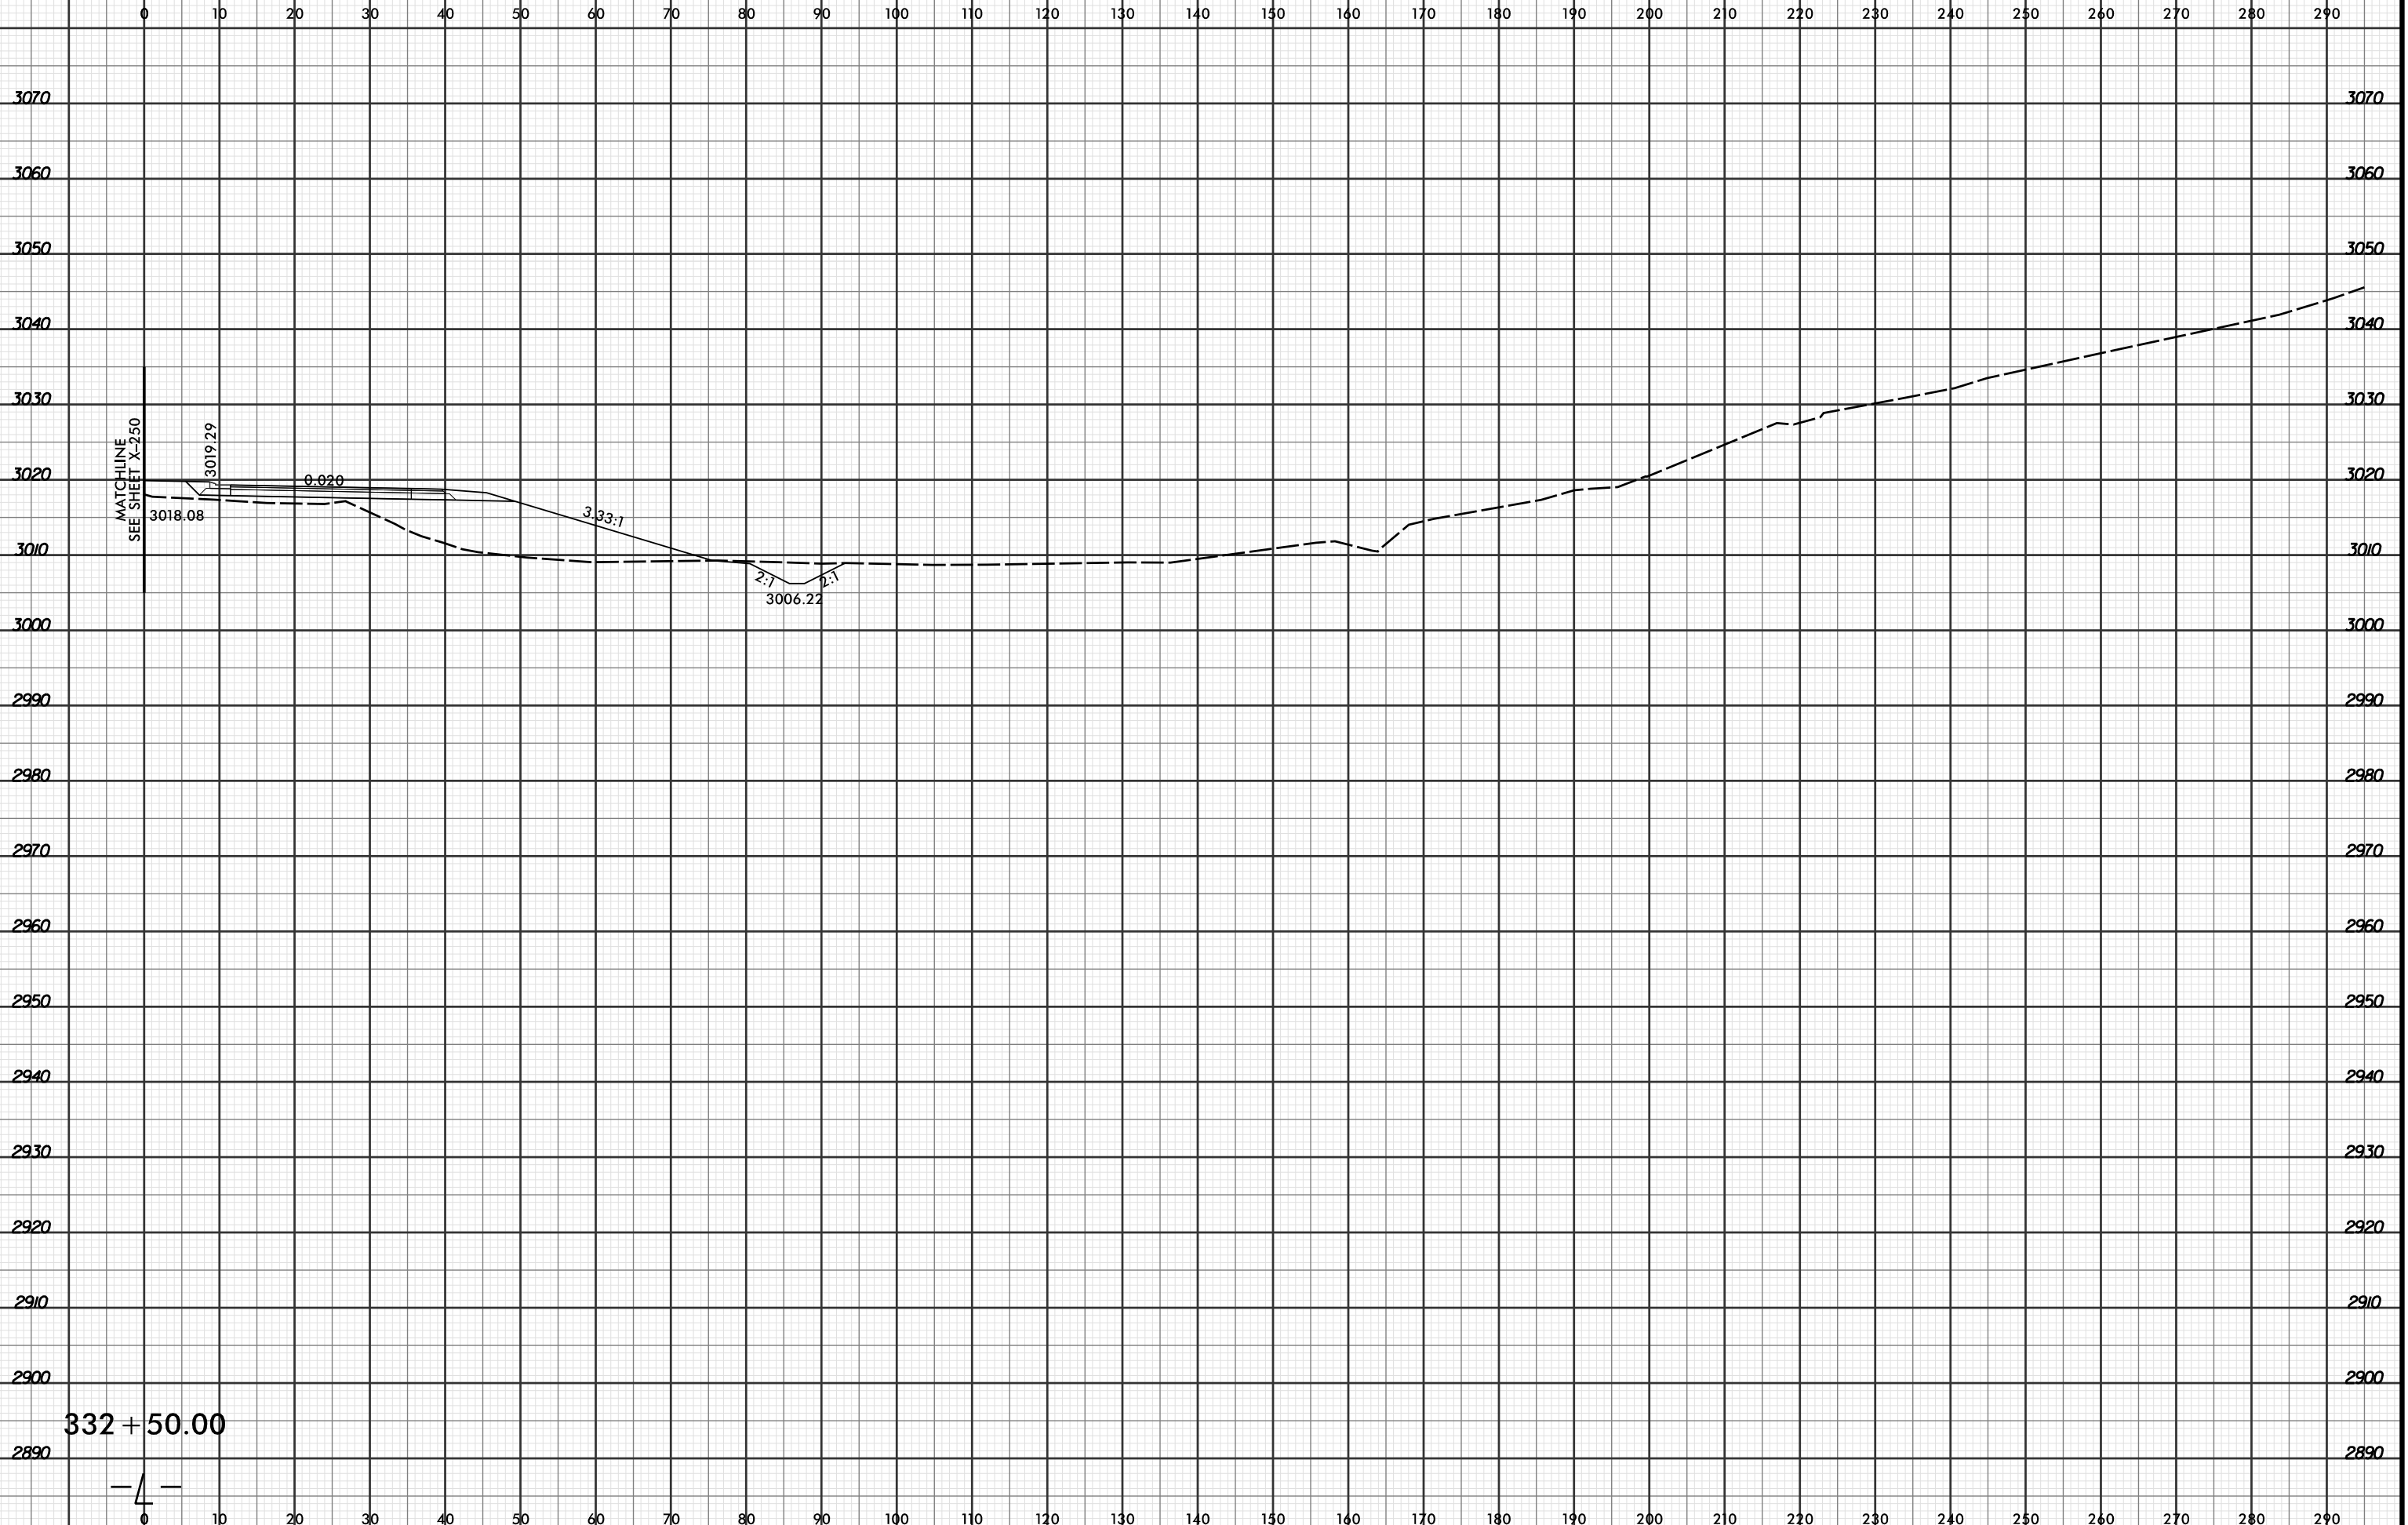

4/19/2016 2:53:02 PM
R:\Projects\01\301\XPL\R2915C_r.dwg_xpl...dgn
LOCHNER

332 + 50.00

4