


8/23/99



PROJ. REFERENCE NO.	SHEET NO.
R-2915C	X-303

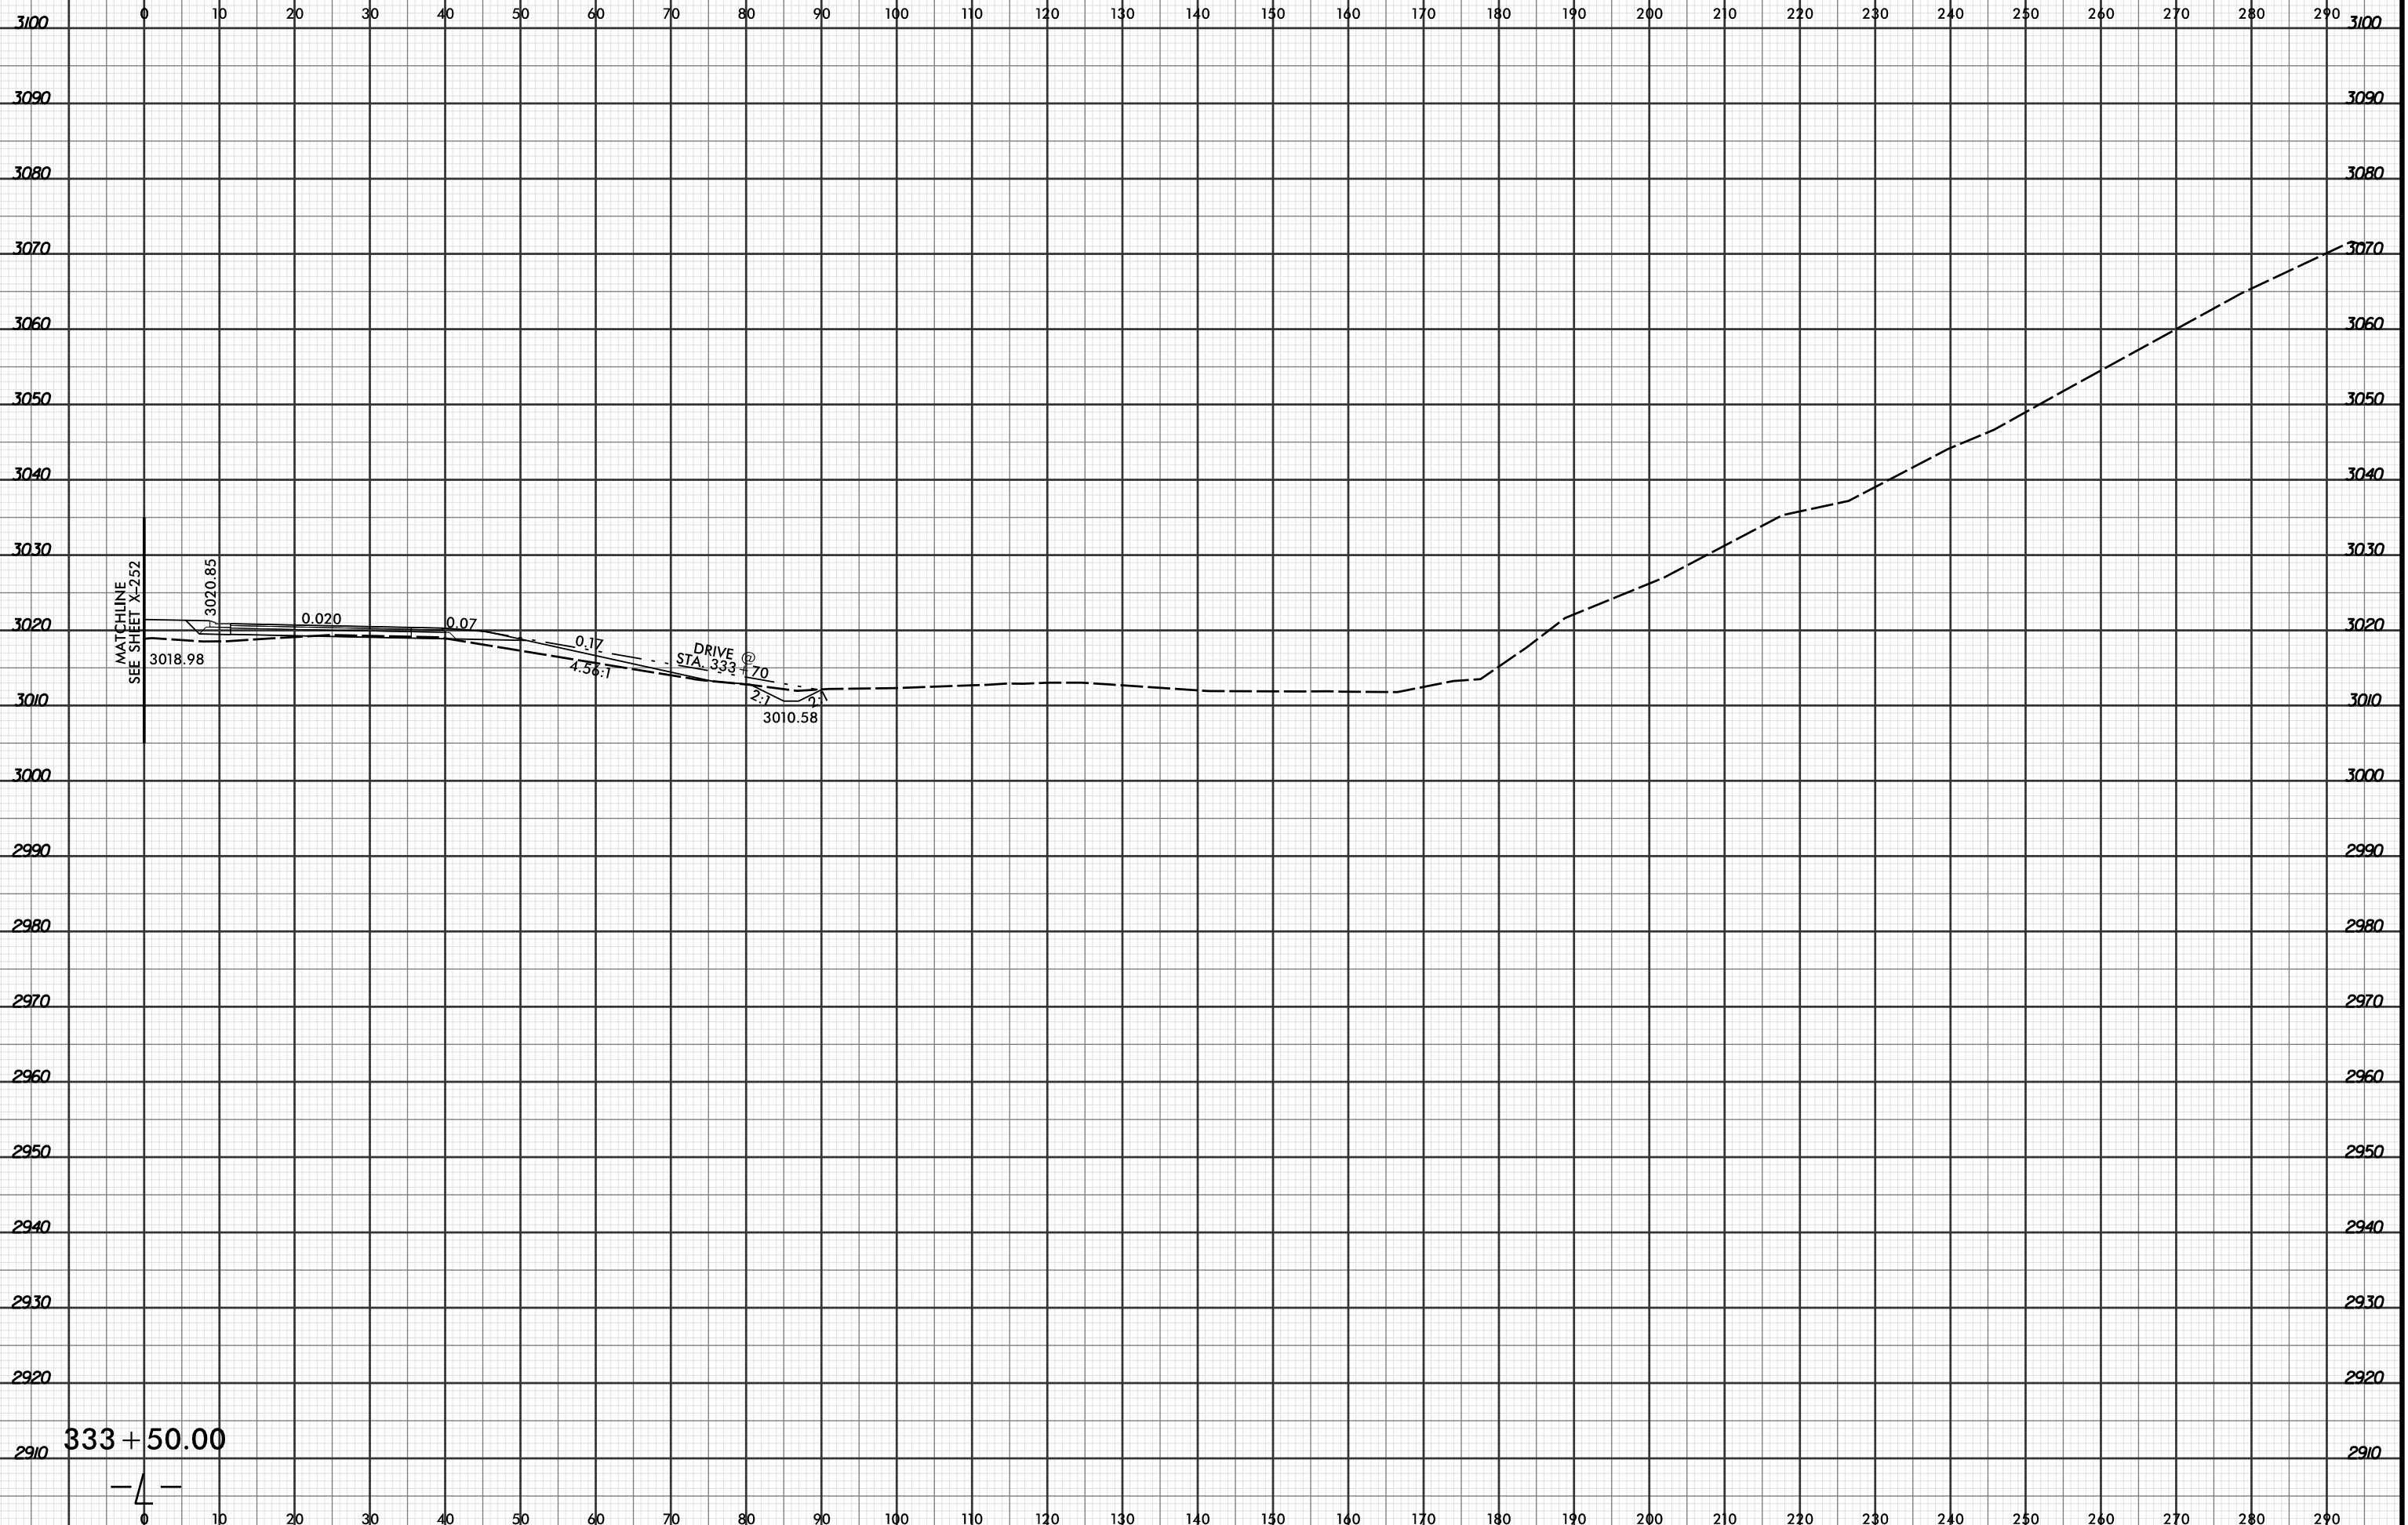

MATCHLINE
SEE SHEET X-252

3020.85

0.020

0.07

0.17

4.56:1

DRIVE @
STA. 333+70

2.7

3010.58

333 + 50.00

-4-

4/19/2016 2:53:03 PM
R:\Projects\2915C\XPL\R2915C_r.dwg_xpl.dgn
LÖCHNER