


8/23/99



PROJ. REFERENCE NO.	SHEET NO.
R-2915C	X-312

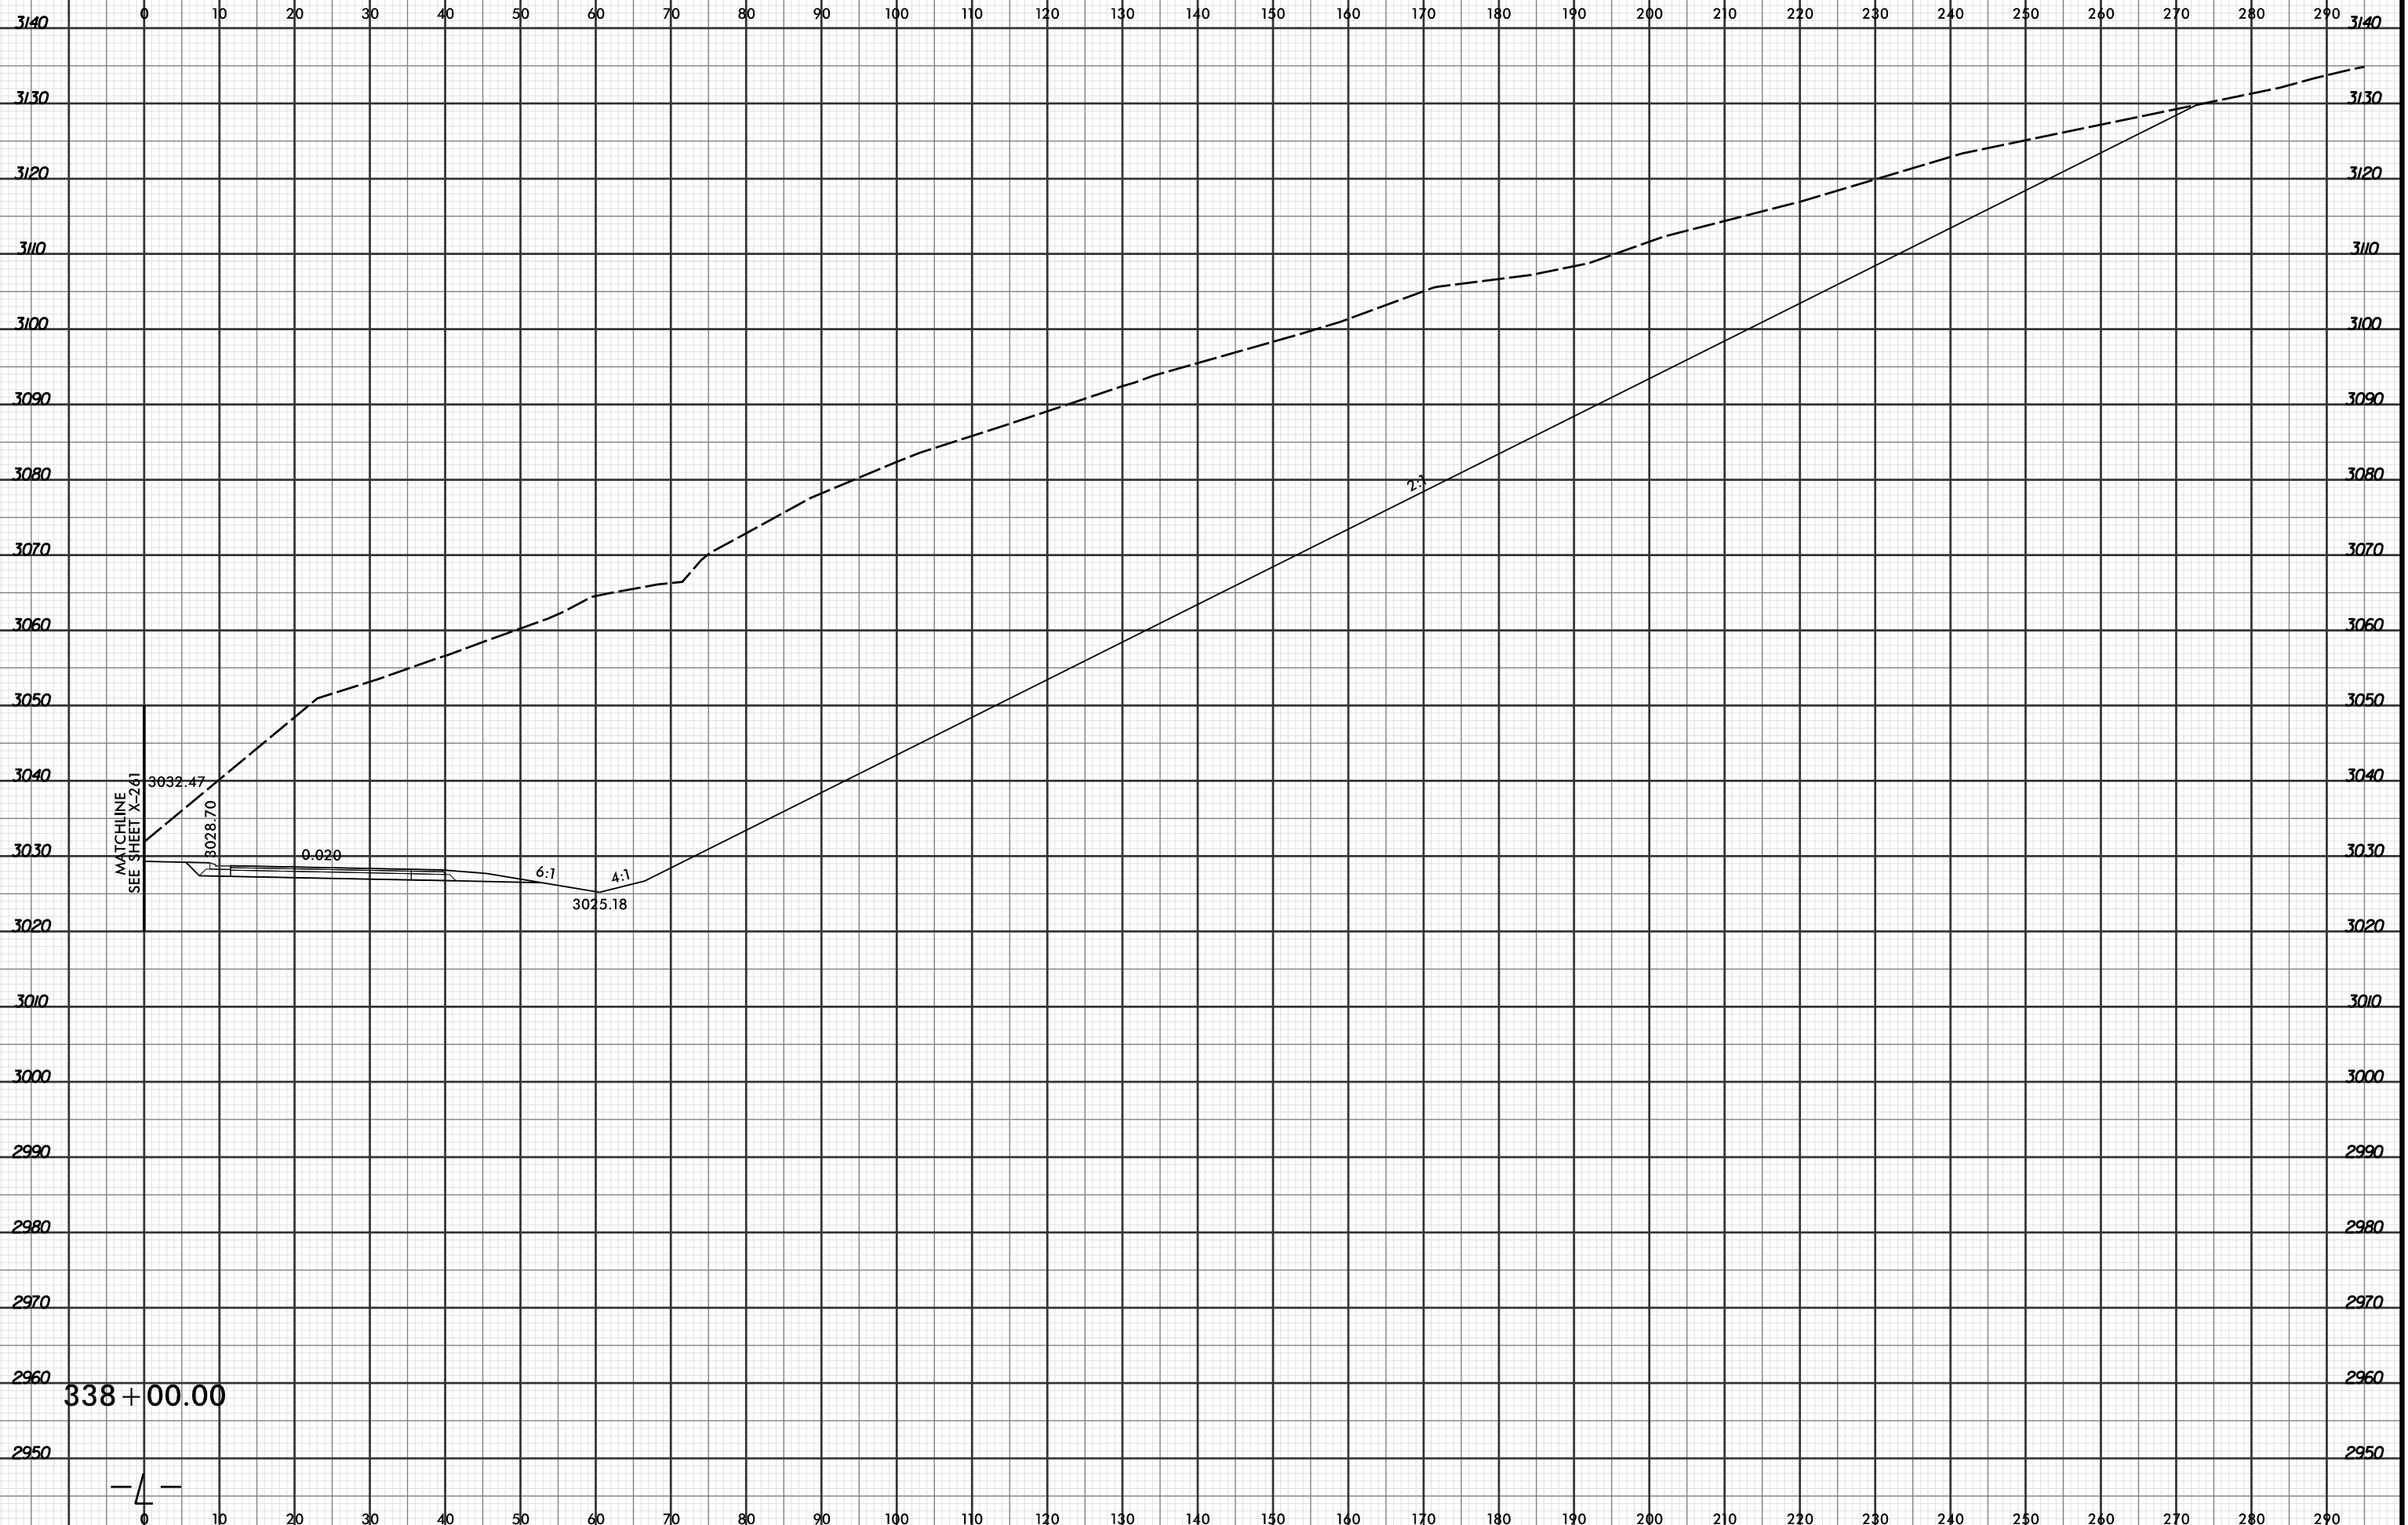

MATCHLINE  
SEE SHEET X-241

3032.47

3028.70

0.020

6:1

4:1

3025.18

1:1

338 + 00.00

— 4 —

4/19/2016 2:53:08 PM  
R:\Projects\01\XSC\XPL\R2915C\_r.dwg\_xpl...dgn  
LÖCHNER