


8/23/99



PROJ. REFERENCE NO.
R-2915C

SHEET NO.
X-318

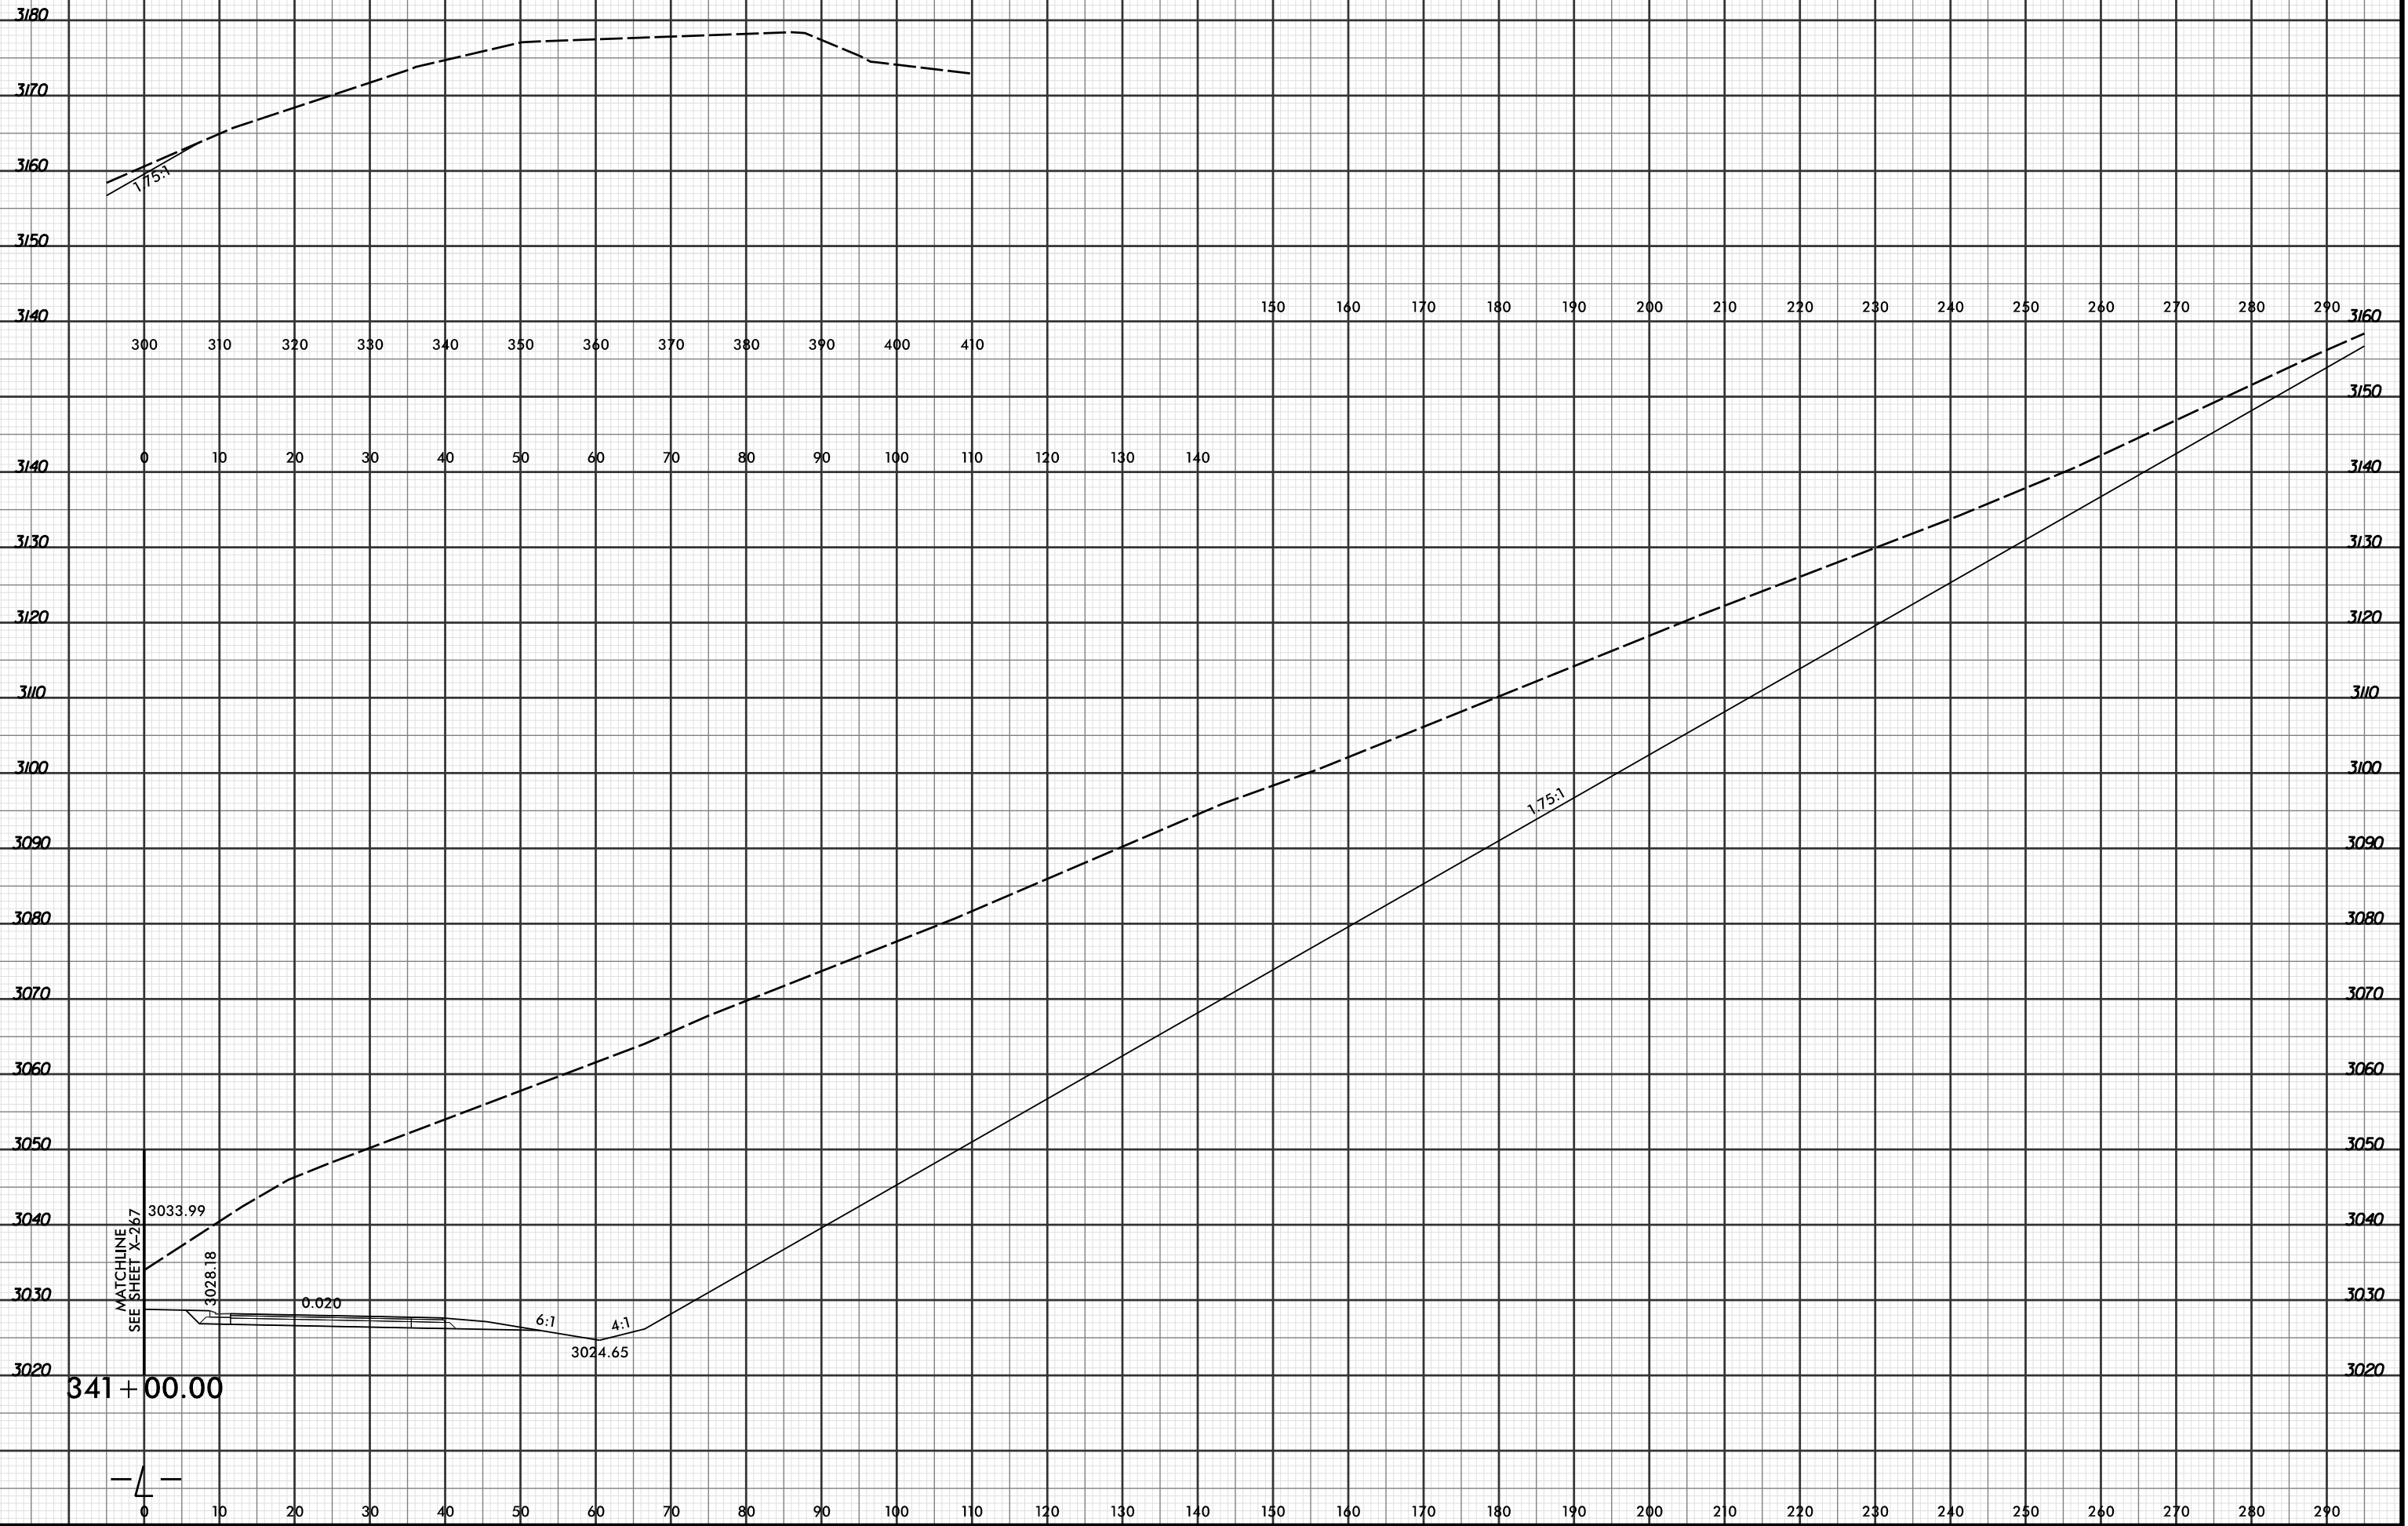

4/19/2016 2:53:11 PM
R:\Projects\01\XSC\XPL\R2915C_r.dwg_xpl...dgn
LOCHNER

4