


8/23/99



PROJ. REFERENCE NO.	SHEET NO.
R-2915C	X-352

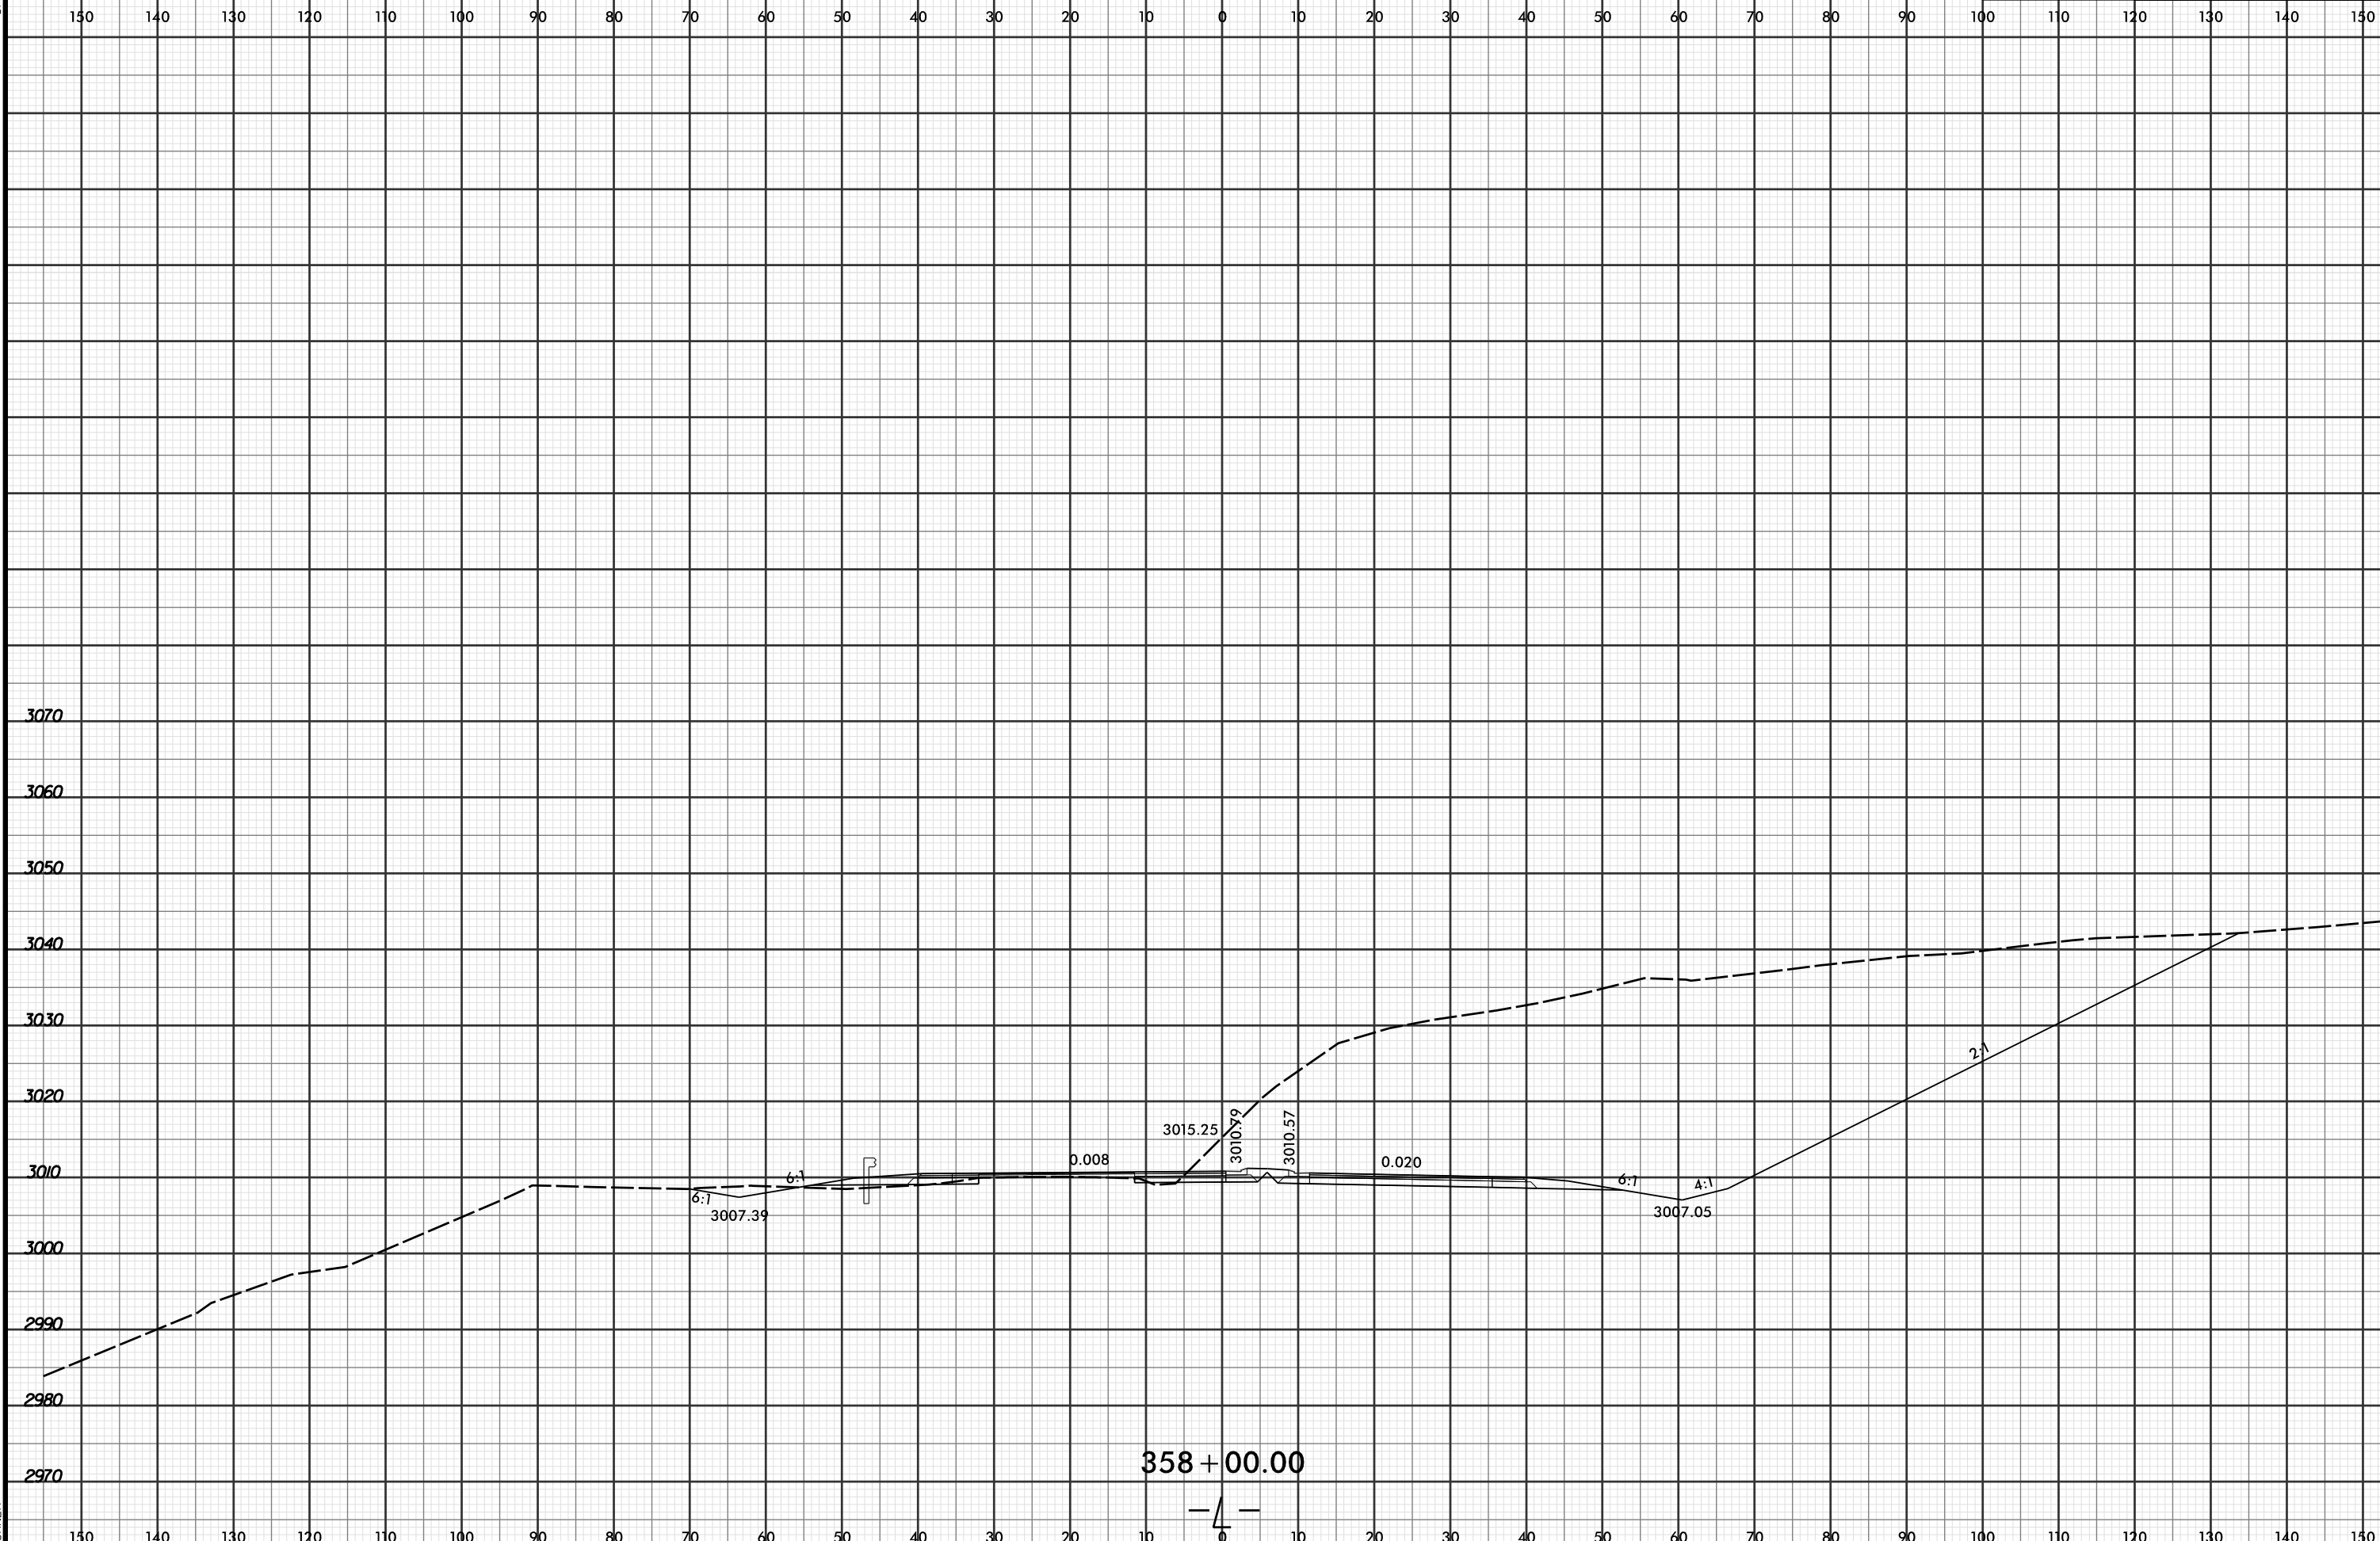

150 140 130 120 110 100 90 80 70 60 50 40 30 20 10 0 10 20 30 40 50 60 70 80 90 100 110 120 130 140 150

3070 3070

3060 3060

3050 3050

3040 3040

3030 3030

3020 3020

3010 3010

3000 3000

2990 2990

2980 2980

2970 2970

150 140 130 120 110 100 90 80 70 60 50 40 30 20 10 0 10 20 30 40 50 60 70 80 90 100 110 120 130 140 150

358 + 00.00

- 4 -

4/19/2016 2:53:30 PM
 R:\PROJECTS\2015\201508\2915C.XPL\2915C.r.dwg_xpl.L...dgn
 LOCHNER

6:1 3007.39 6:1 0.008 3015.25 3010.79 3010.57 0.020 6:1 3007.05 4:1 2:1