


8/23/99




PROJ. REFERENCE NO. R-2915C	SHEET NO. X-366
--------------------------------	--------------------

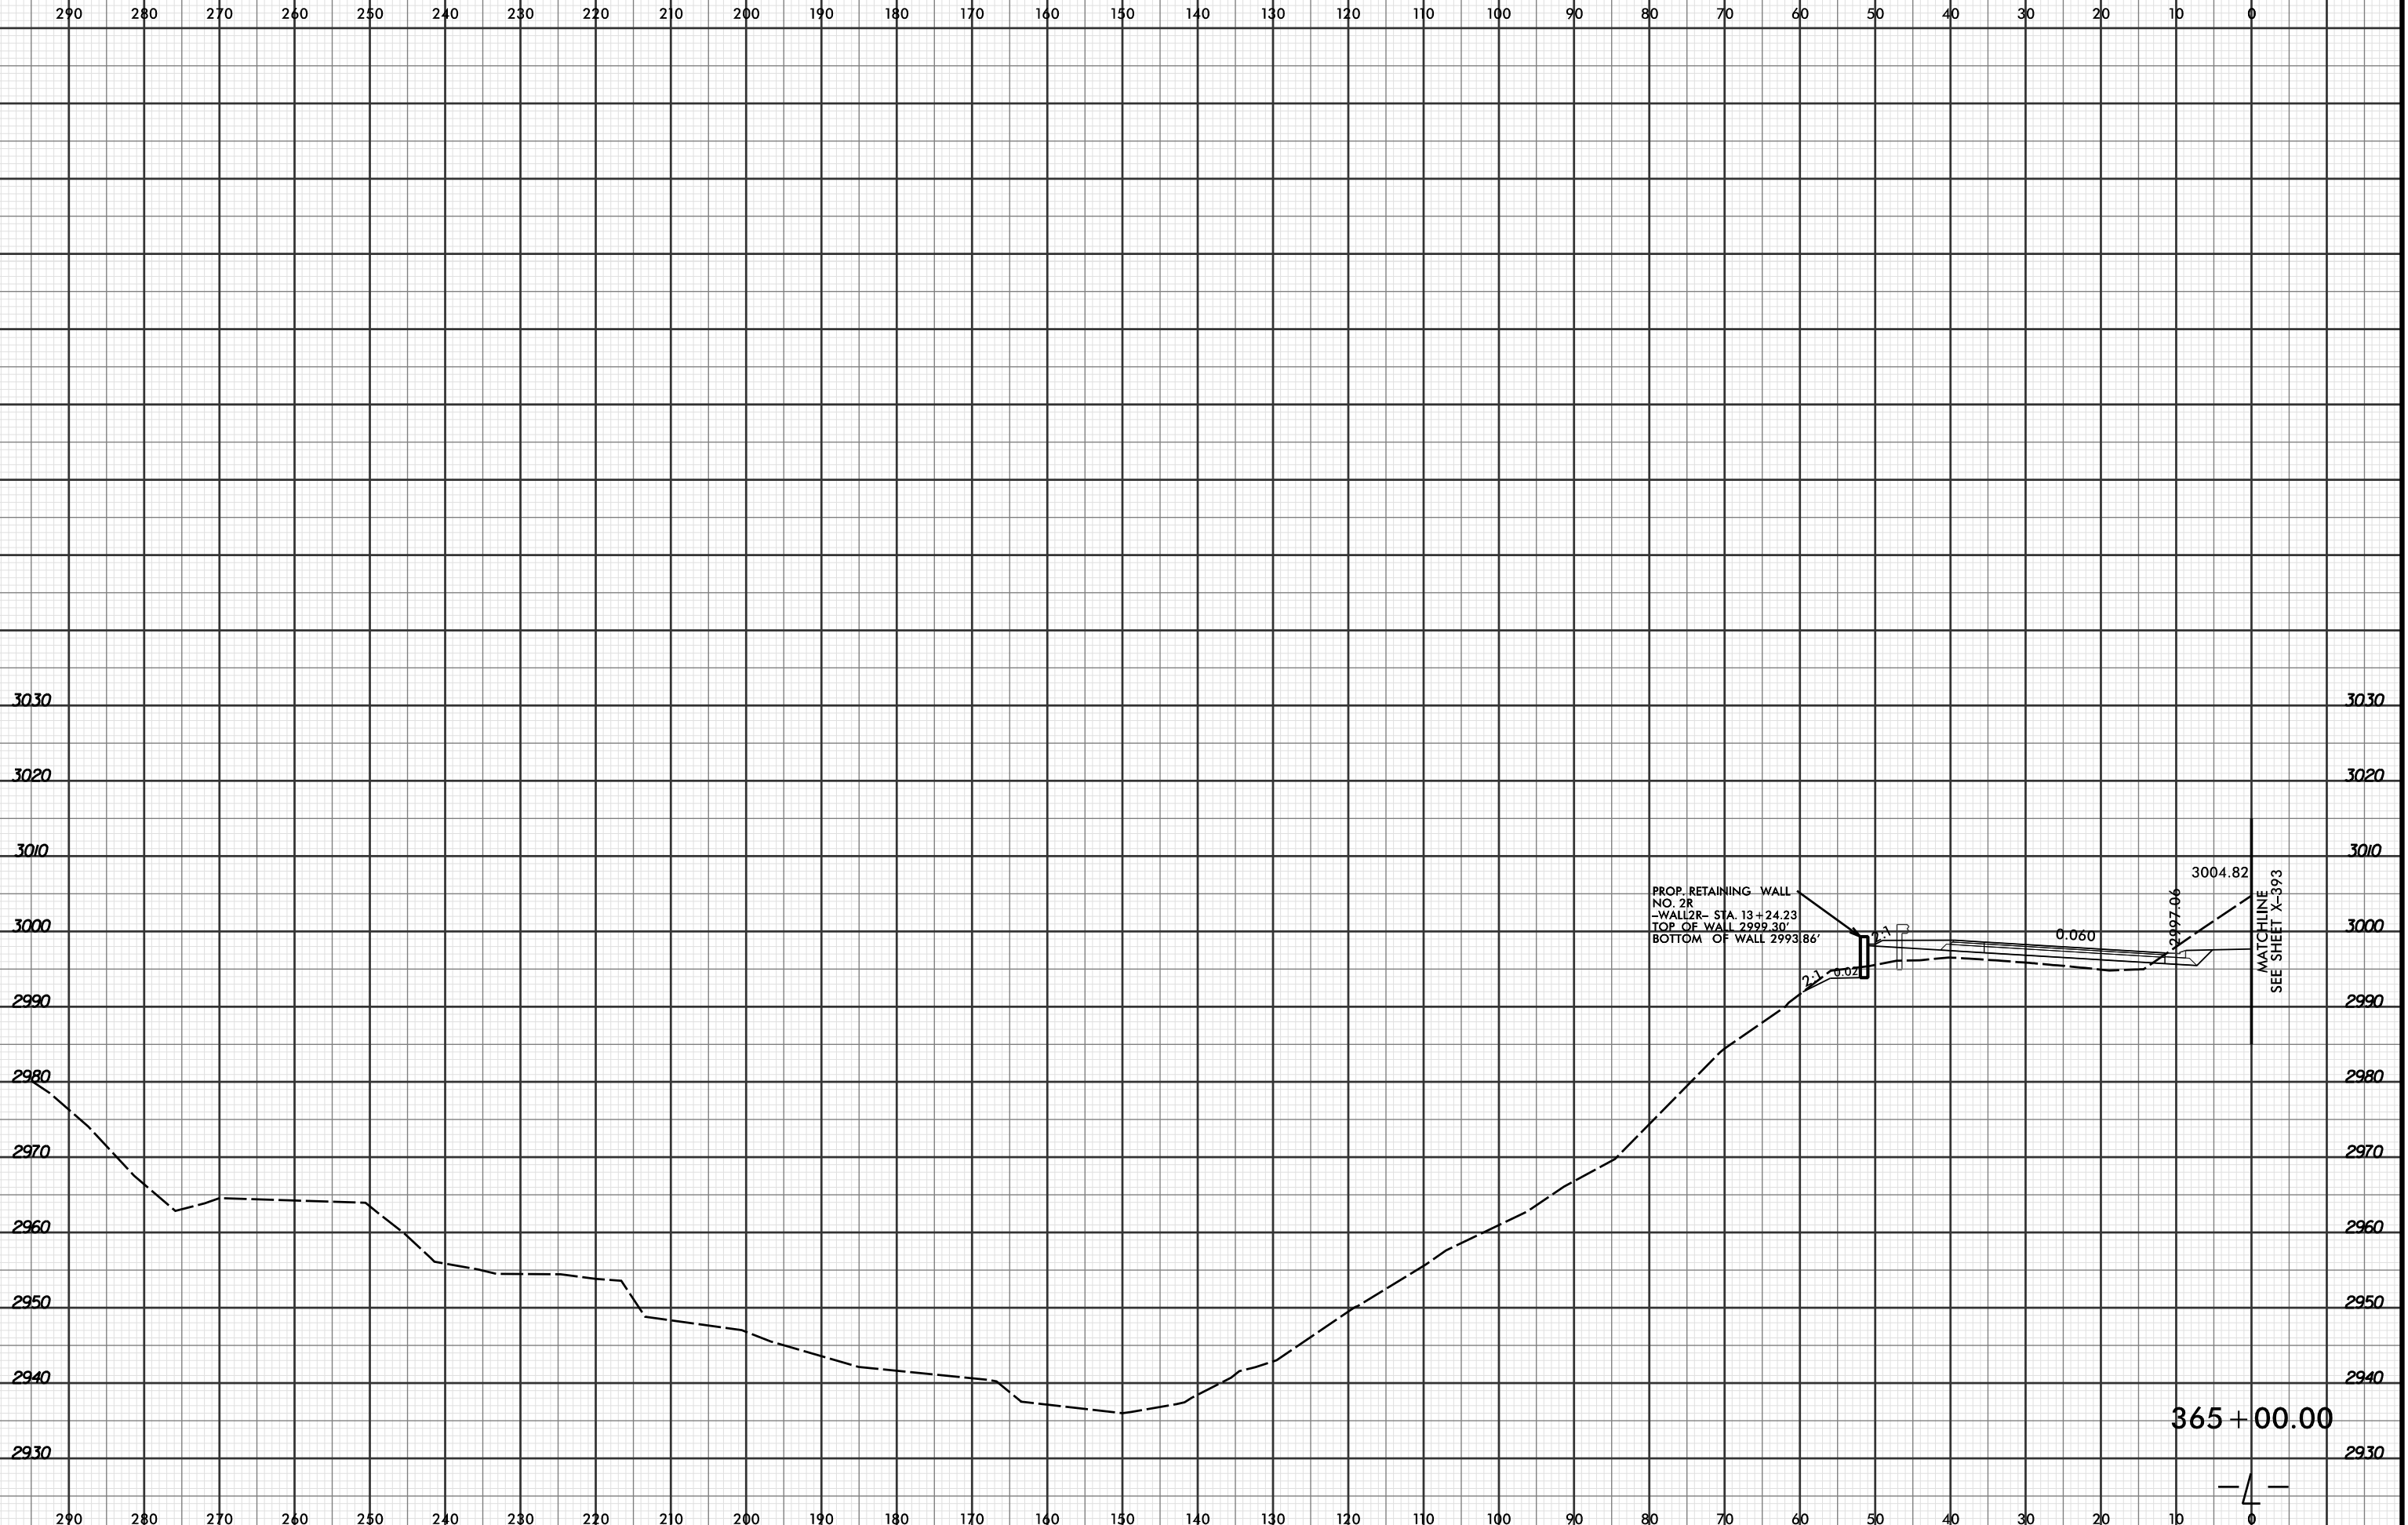

PROP. RETAINING WALL
NO. 2R
-WALL 2R- STA. 13+24.23
TOP OF WALL 2992.30'
BOTTOM OF WALL 2993.86'

MATCHLINE
SEE SHEET X-393

365 + 00.00

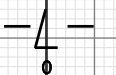

4/19/2016 2:53:37 PM
R:\PROJECTS\2915C\XPL\2915C_r.dwg_xpl...dgn
LOCHNER