


8/23/99



PROJ. REFERENCE NO. R-2915C	SHEET NO. X-372
--------------------------------	--------------------

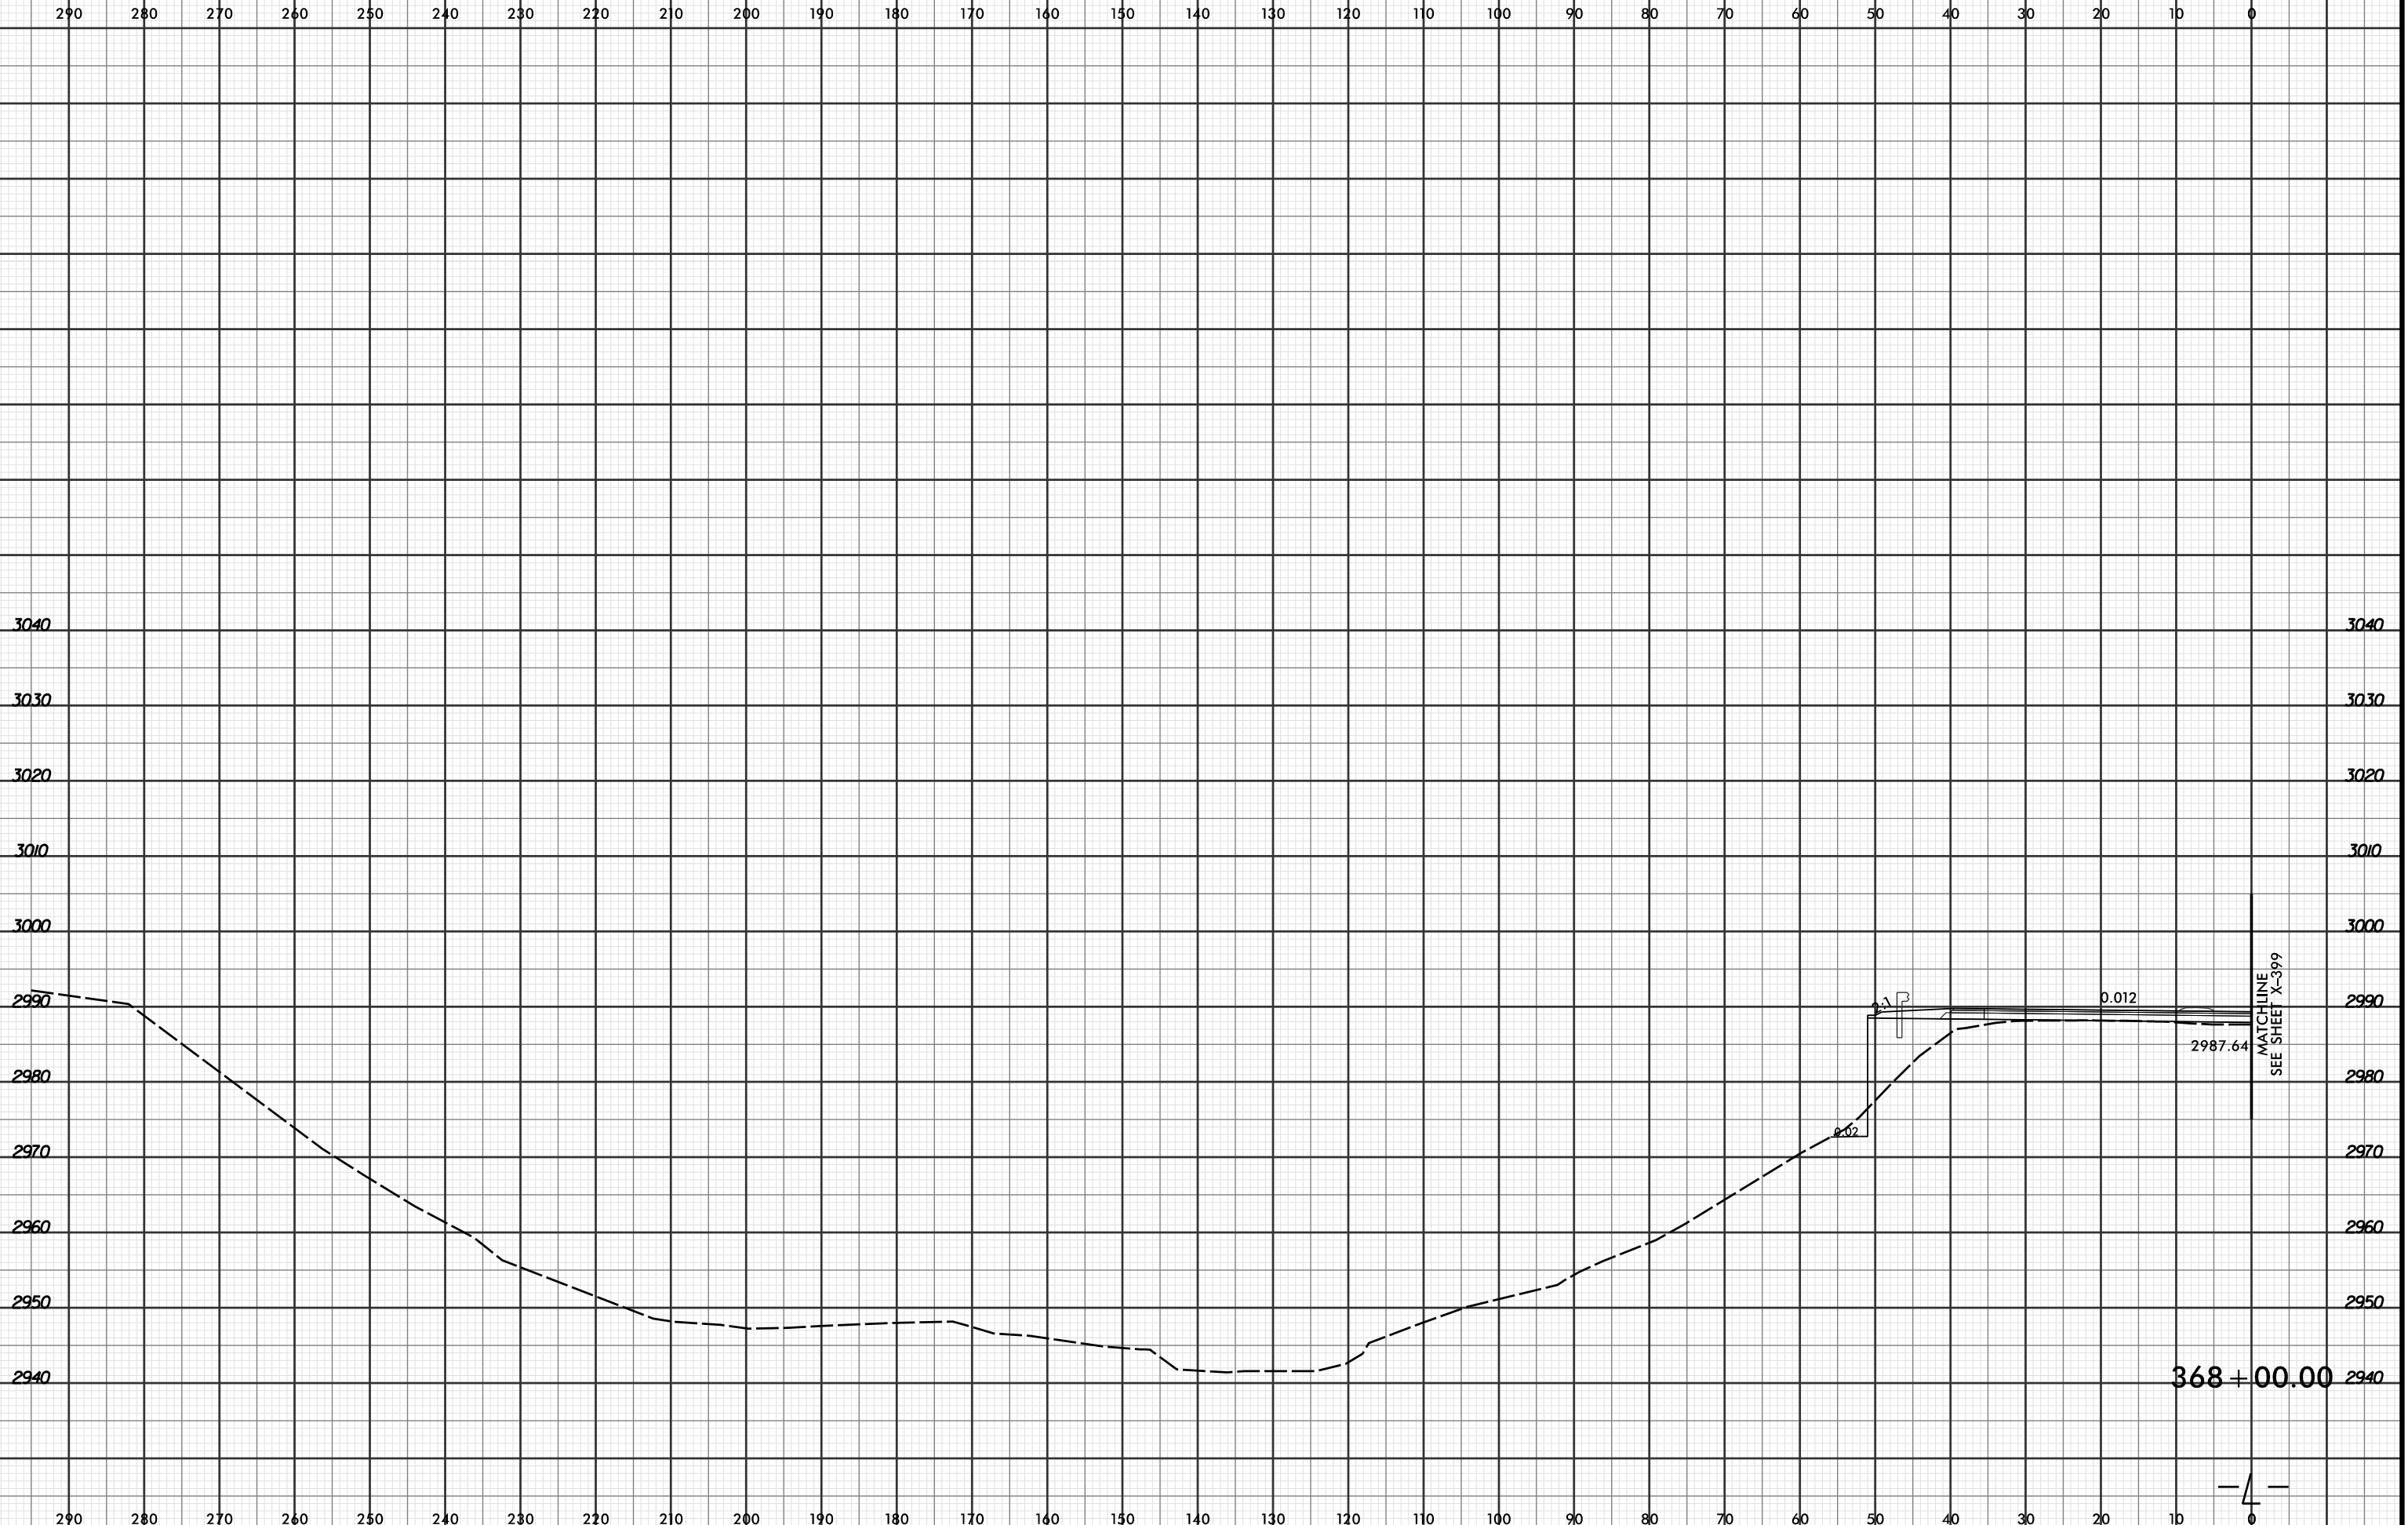

8/15/2016
RAYMOND
LOCHNER

368 + 00.00

