


8/23/99



PROJ. REFERENCE NO. R-2915C	SHEET NO. X-383
--------------------------------	--------------------

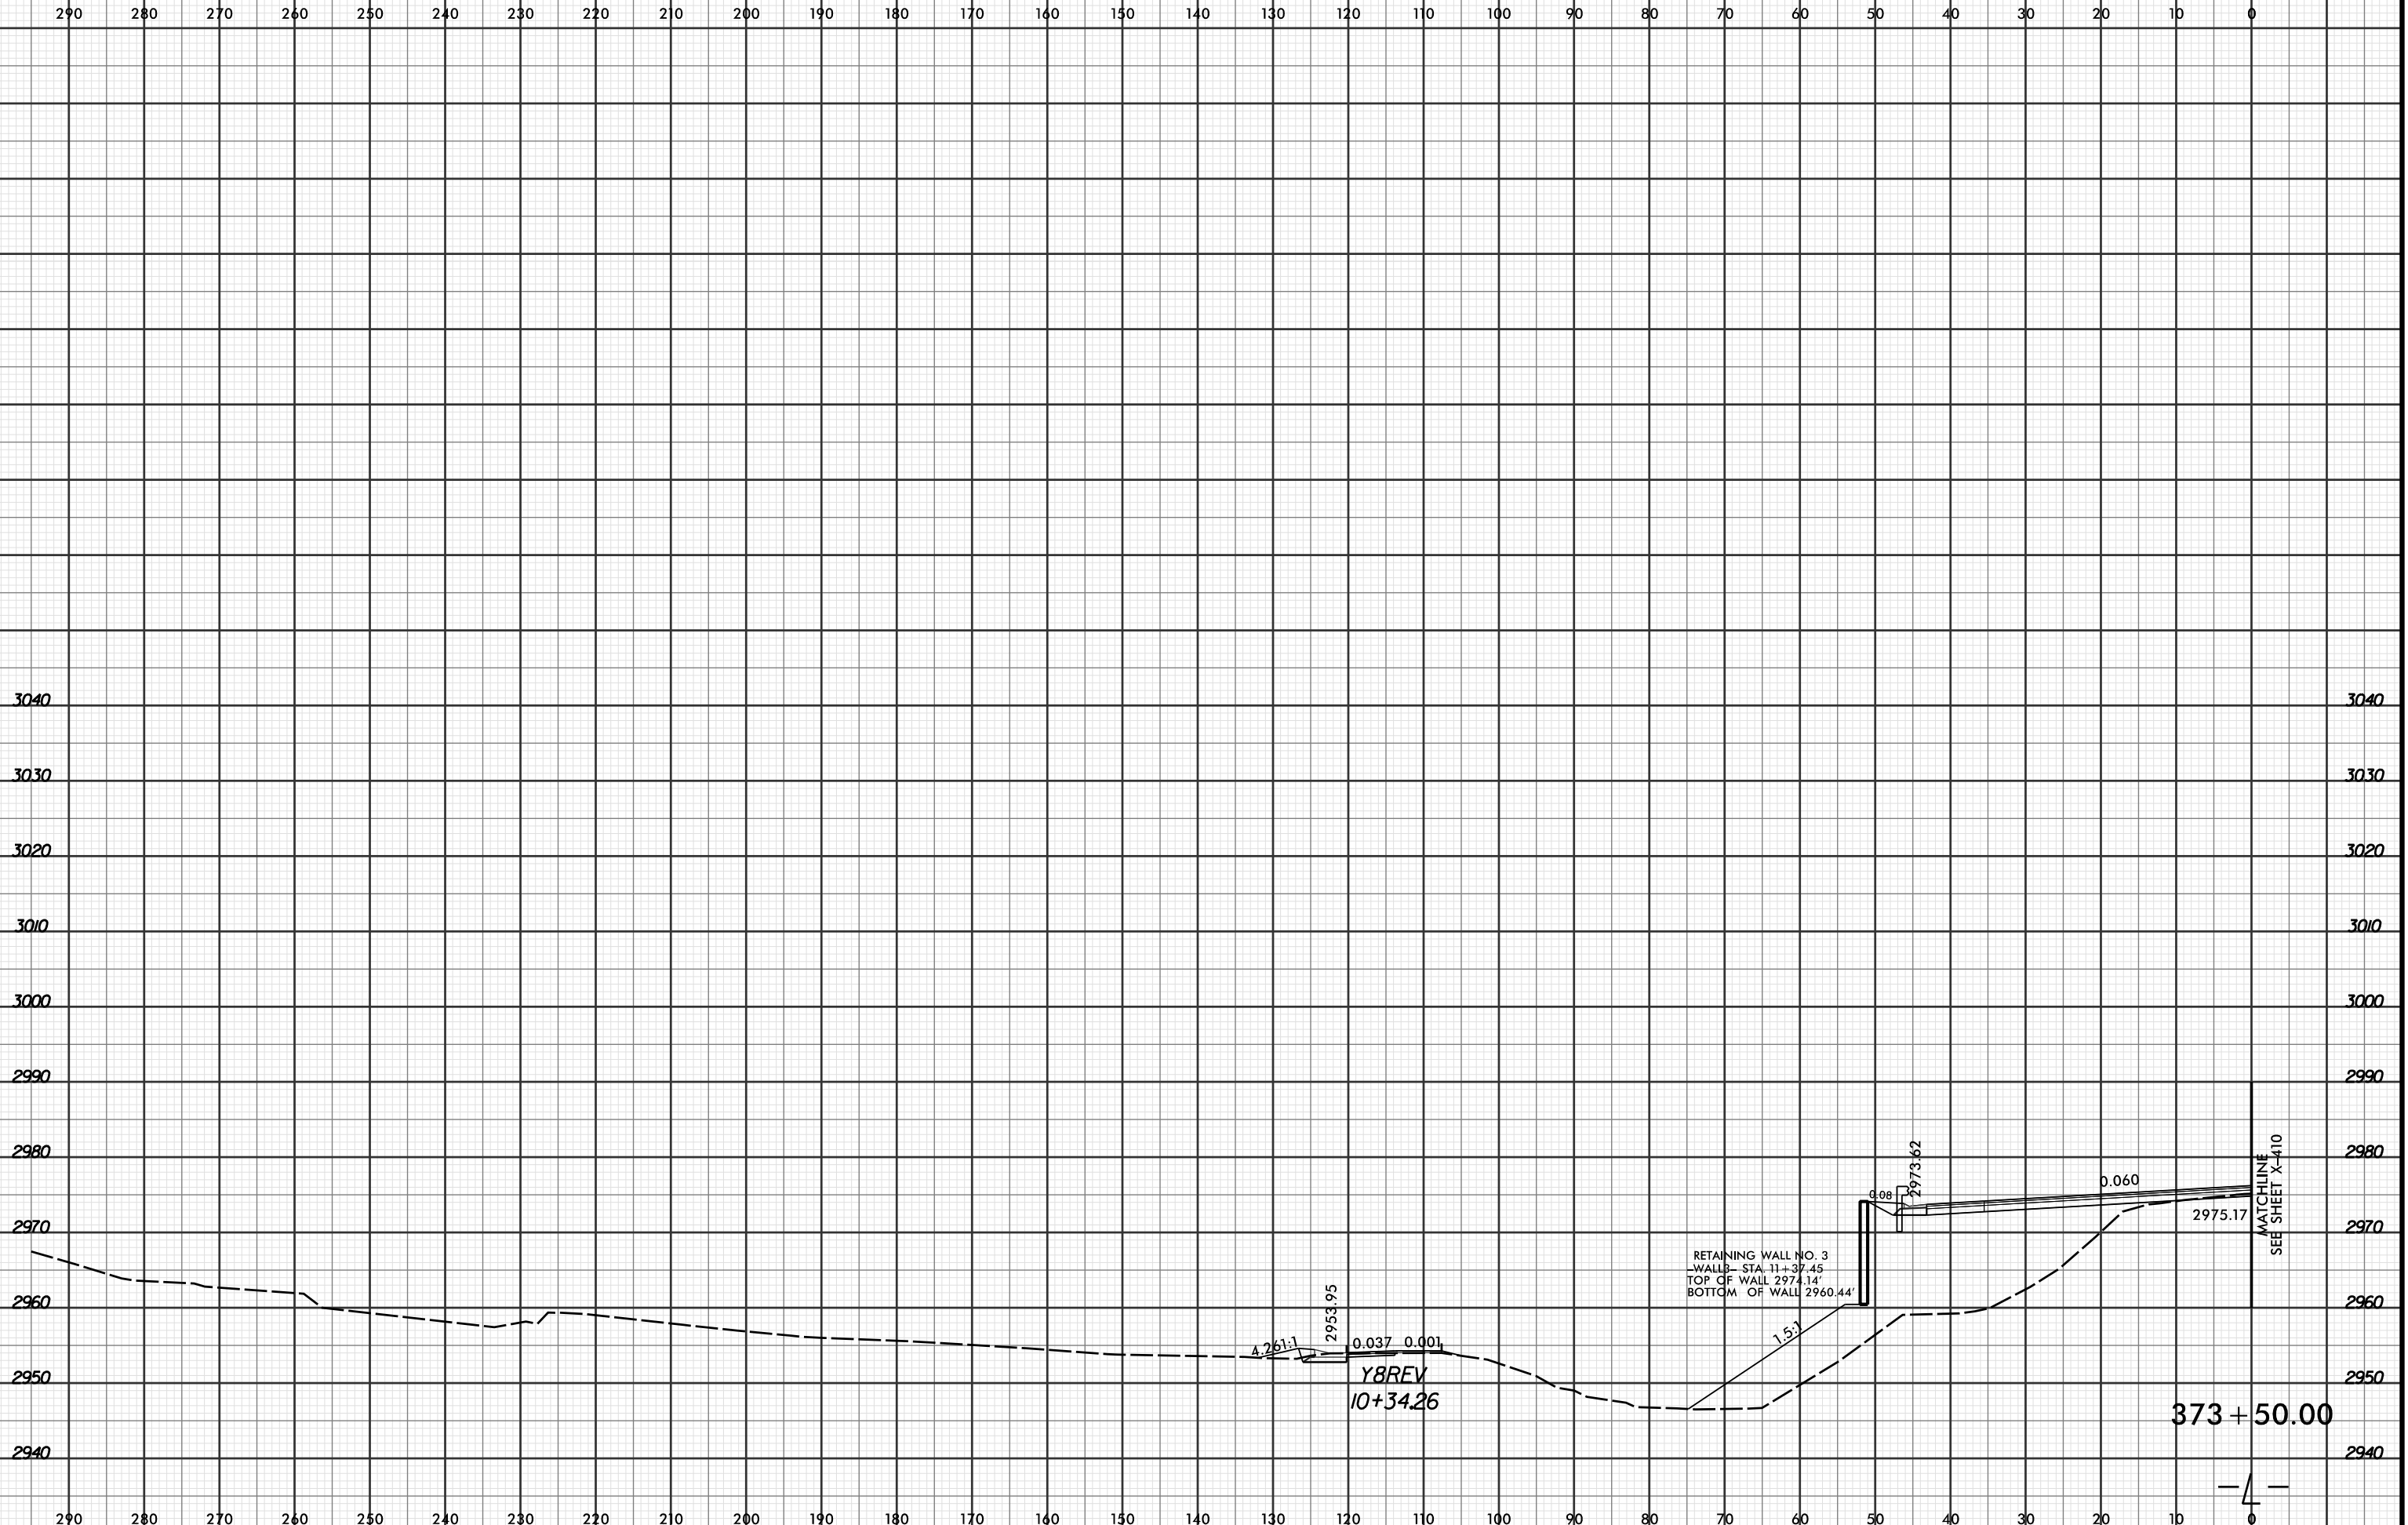

3040
3030
3020
3010
3000
2990
2980
2970
2960
2950
2940

3040
3030
3020
3010
3000
2990
2980
2970
2960
2950
2940

290 280 270 260 250 240 230 220 210 200 190 180 170 160 150 140 130 120 110 100 90 80 70 60 50 40 30 20 10 0

290 280 270 260 250 240 230 220 210 200 190 180 170 160 150 140 130 120 110 100 90 80 70 60 50 40 30 20 10 0

4.26:1
2953.95
0.037 0.001
Y8REV
10+34.26

RETAINING WALL NO. 3
WALL - STA 11+37.45
TOP OF WALL 2974.14'
BOTTOM OF WALL 2960.44'

1.5:1


6.08
2973.62

0.060

2975.17

373+50.00

MATCHLINE
SEE SHEET X-410

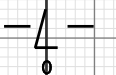

4/19/2016 2:53:47 PM
R:\Projects\01\XPL\R2915C.r.dwg_xpl.L.dgn
LÖCHNER