


PROJ. REFERENCE NO.	SHEET NO.
R-2915C	X-391

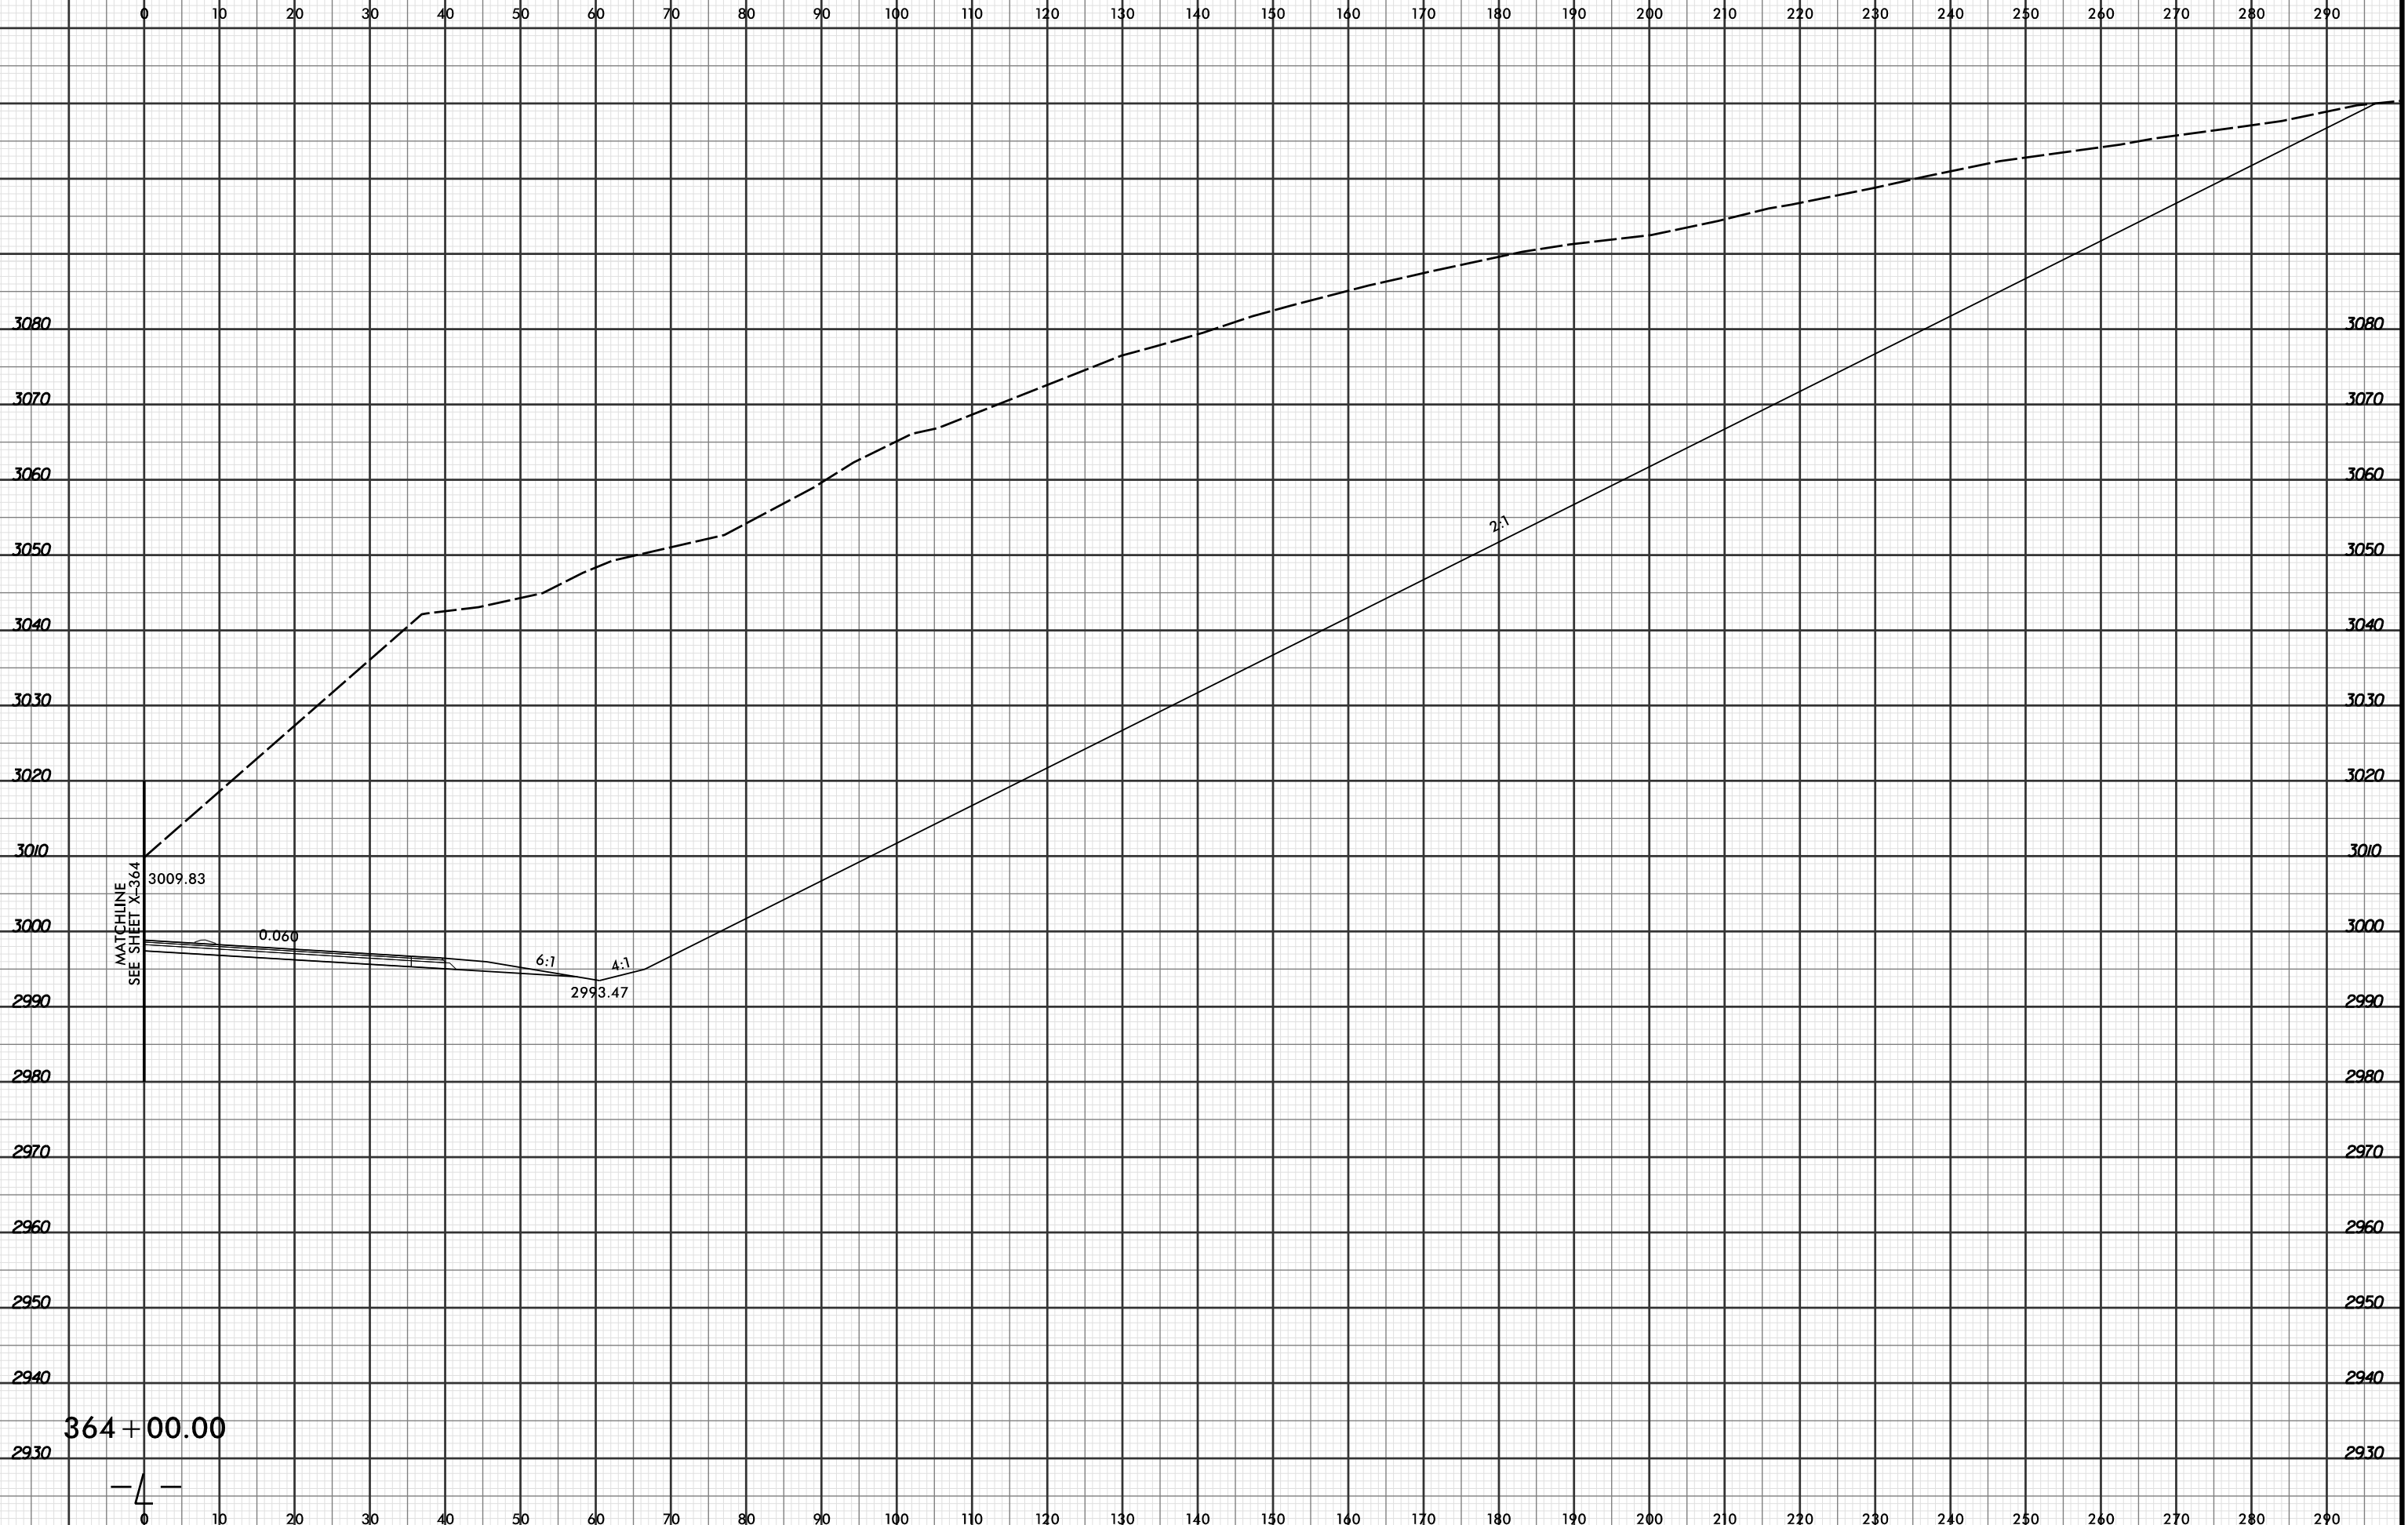

364+00.00

