




PROJ. REFERENCE NO.
R-2915C

SHEET NO.
X-401

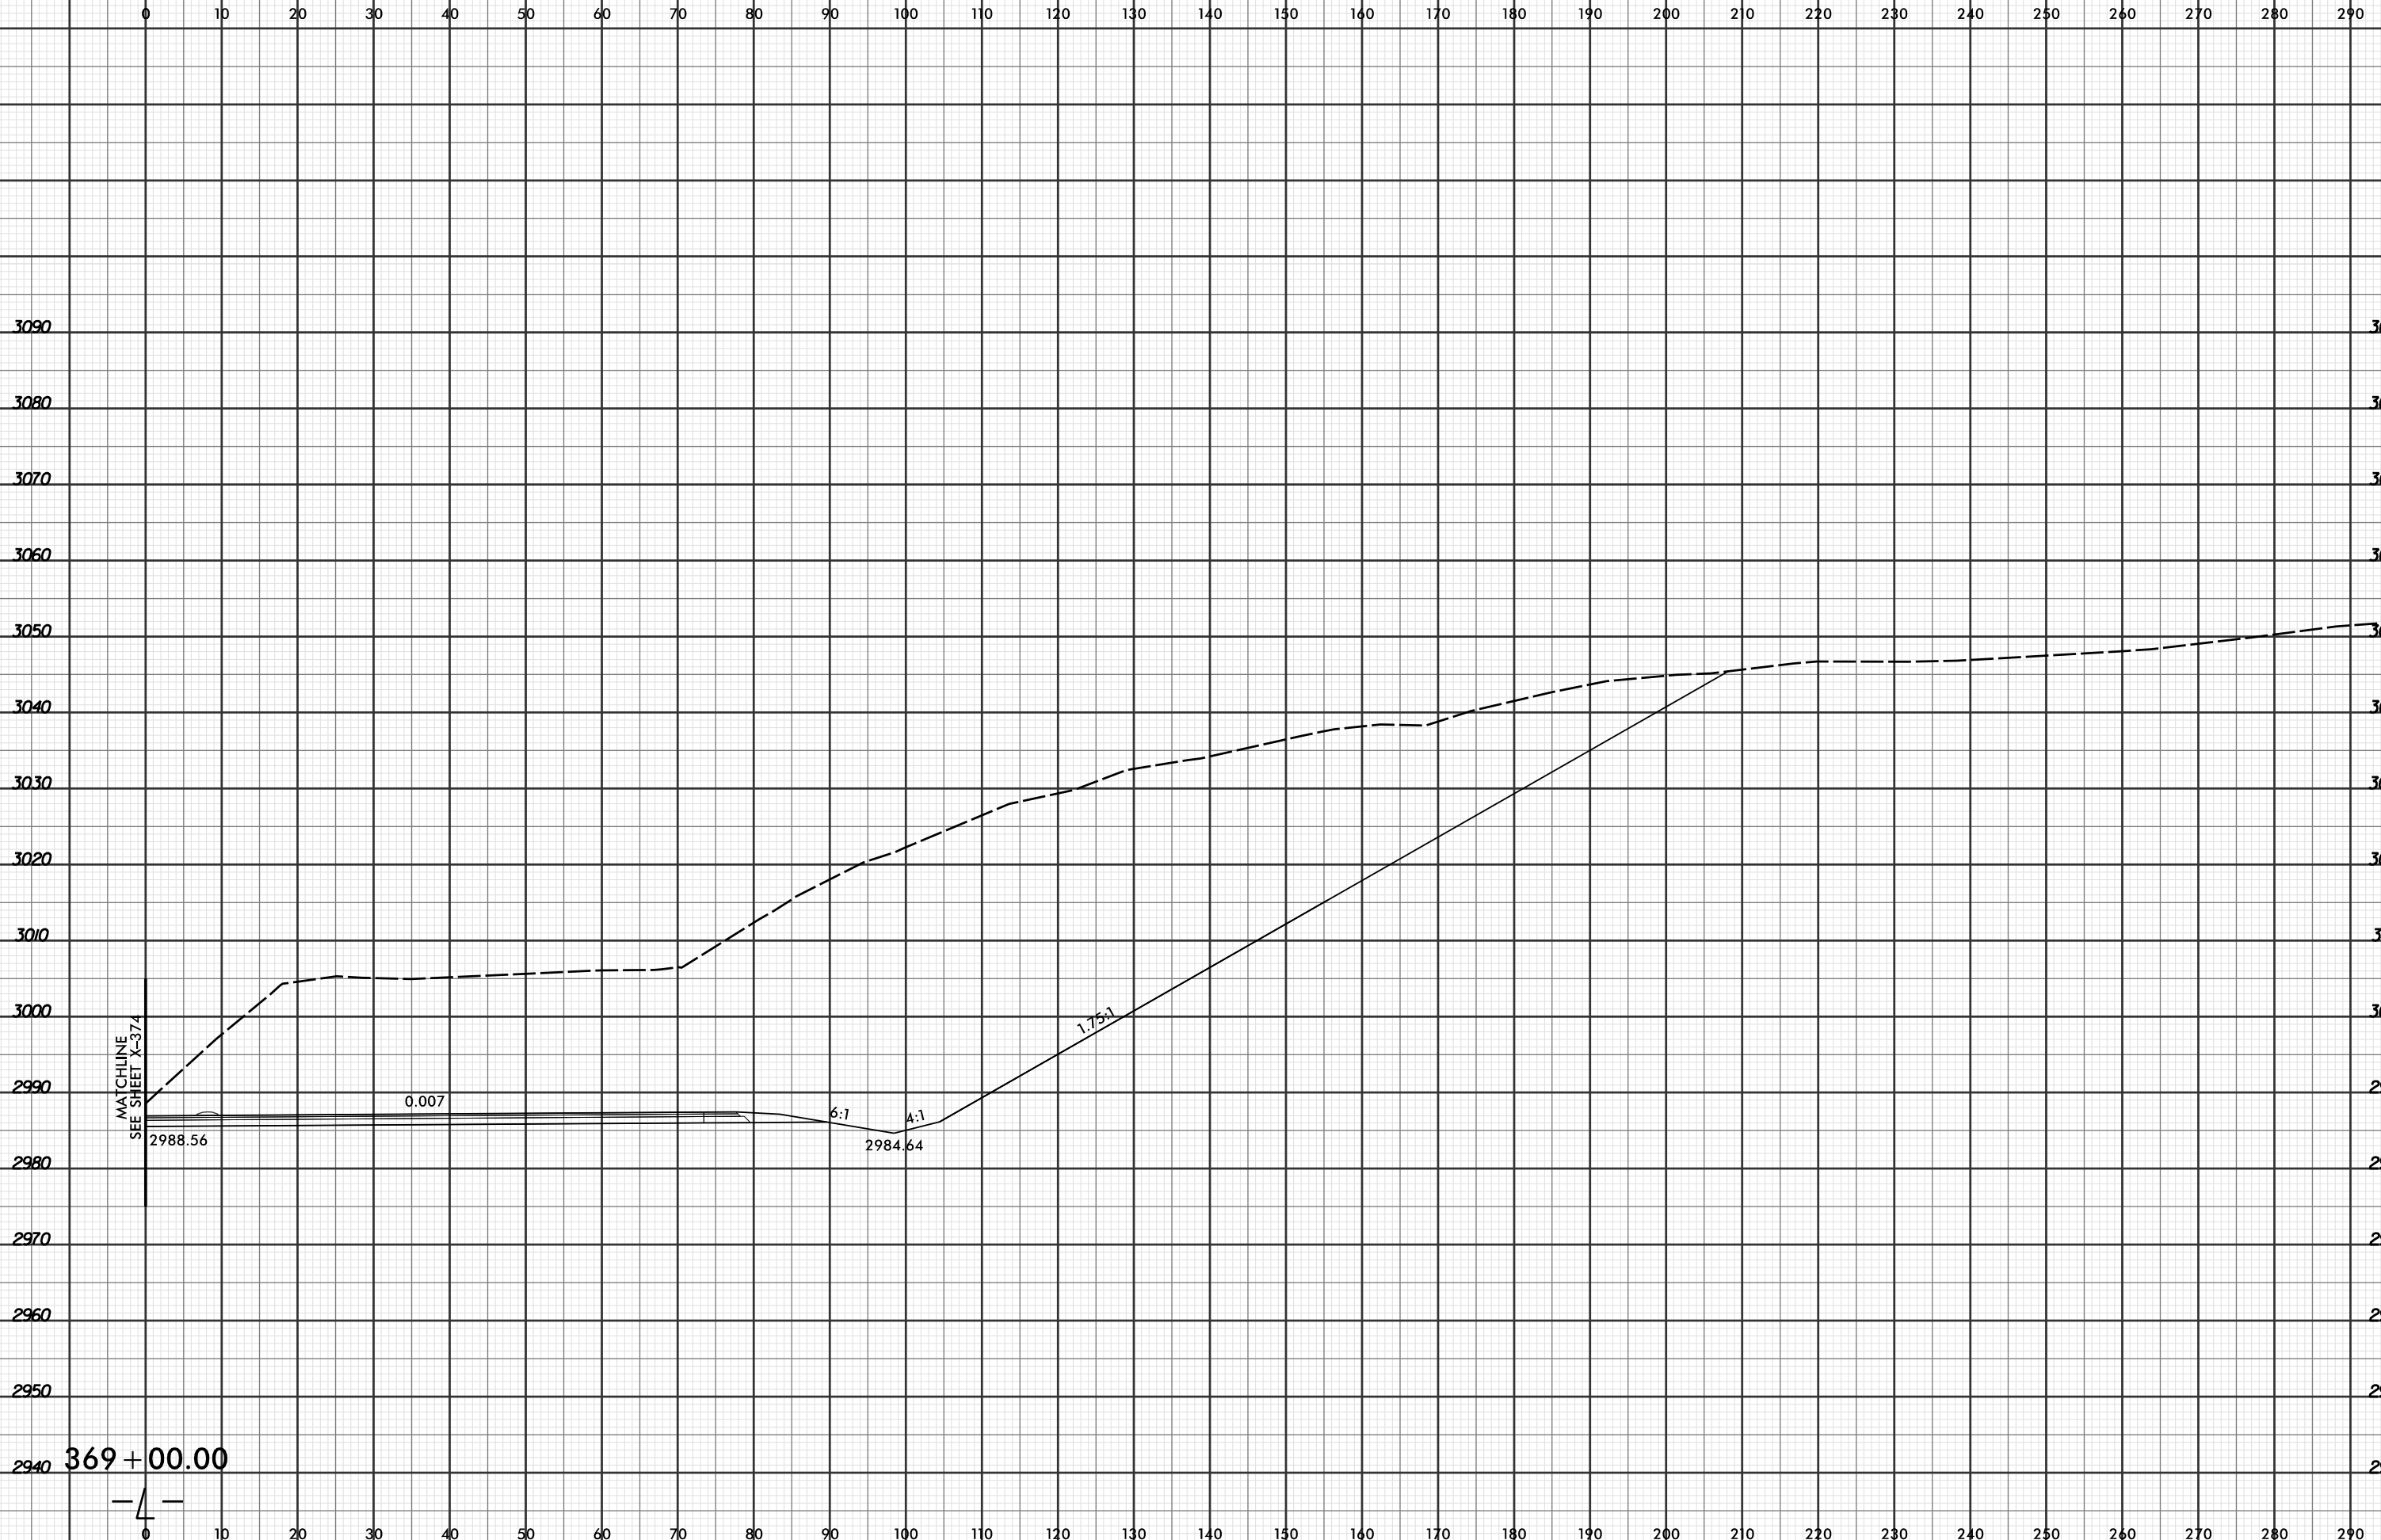

MATCHLINE
SEE SHEET X-374

2988.56

0.007

6:1

2984.64

4:1

1.75:1

369+00.00

-4-