


8/23/99



PROJ. REFERENCE NO.  
R-2915C

SHEET NO.  
X-409

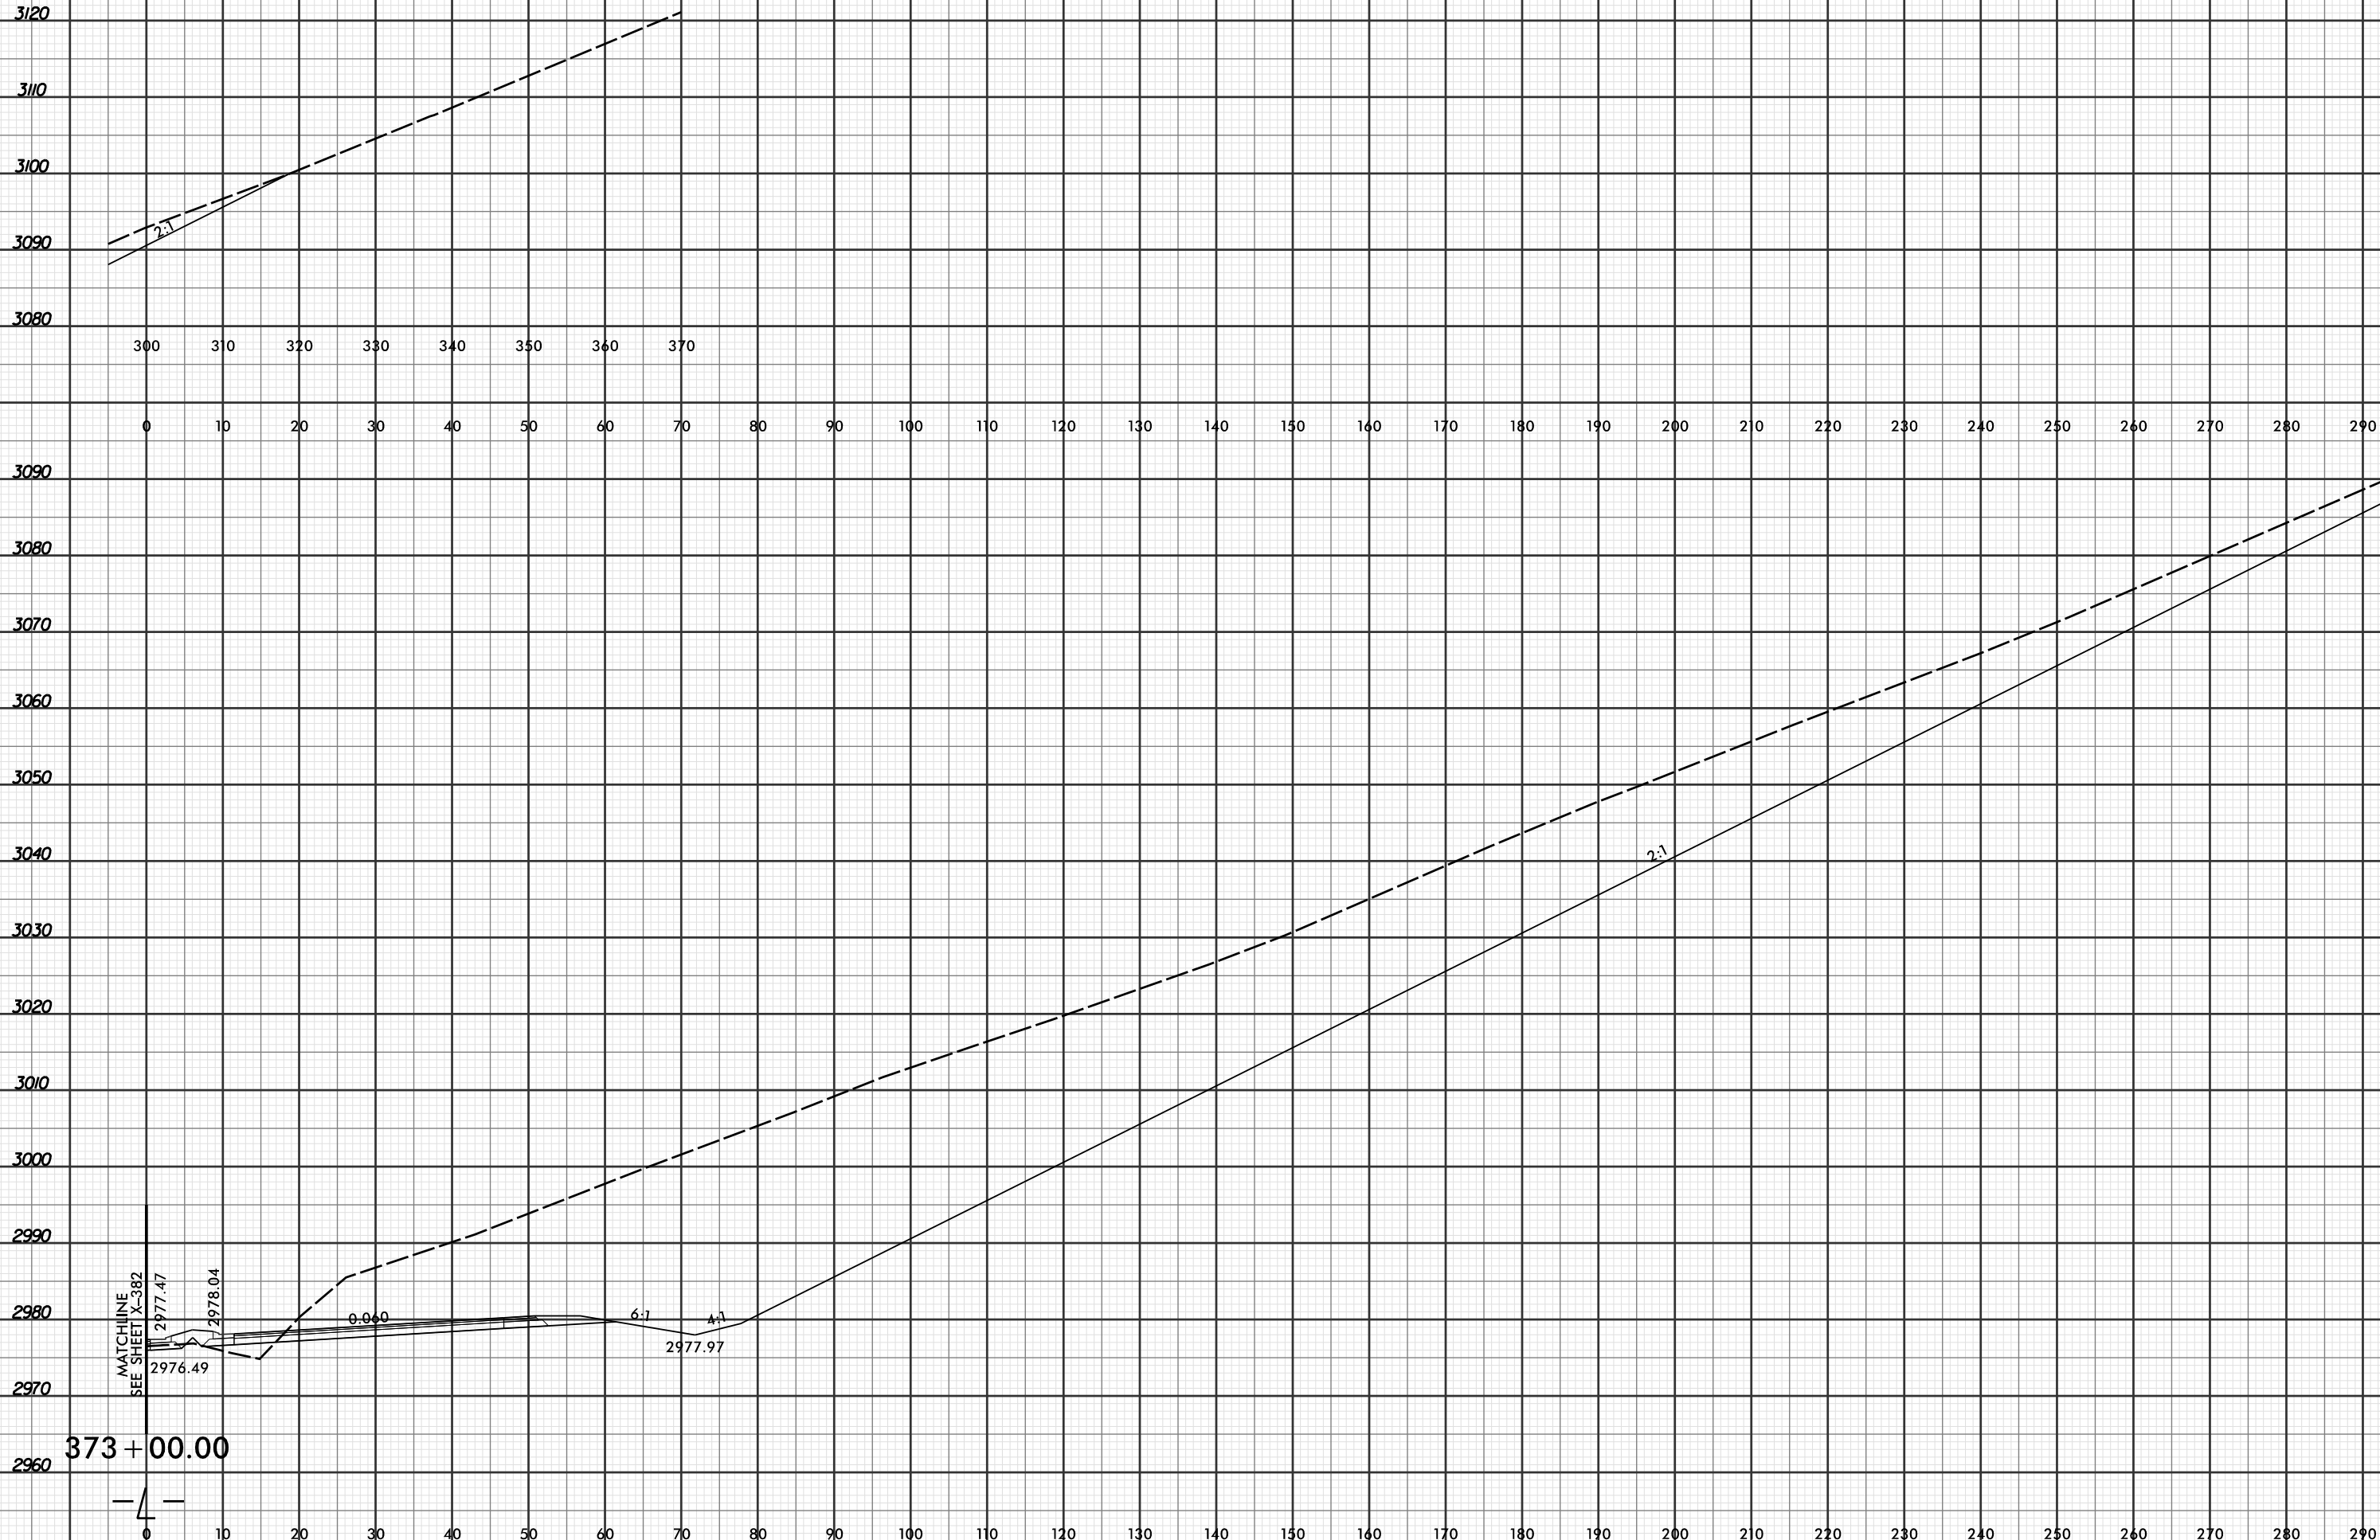

373 + 00.00



4/19/2016 2:54:16 PM  
R:\Projects\2915C\XPL\2915C\_r.dwg\_xpl...dgn  
LUCIFER