


8/23/99



PROJ. REFERENCE NO. R-2915C	SHEET NO. X-434
--------------------------------	--------------------

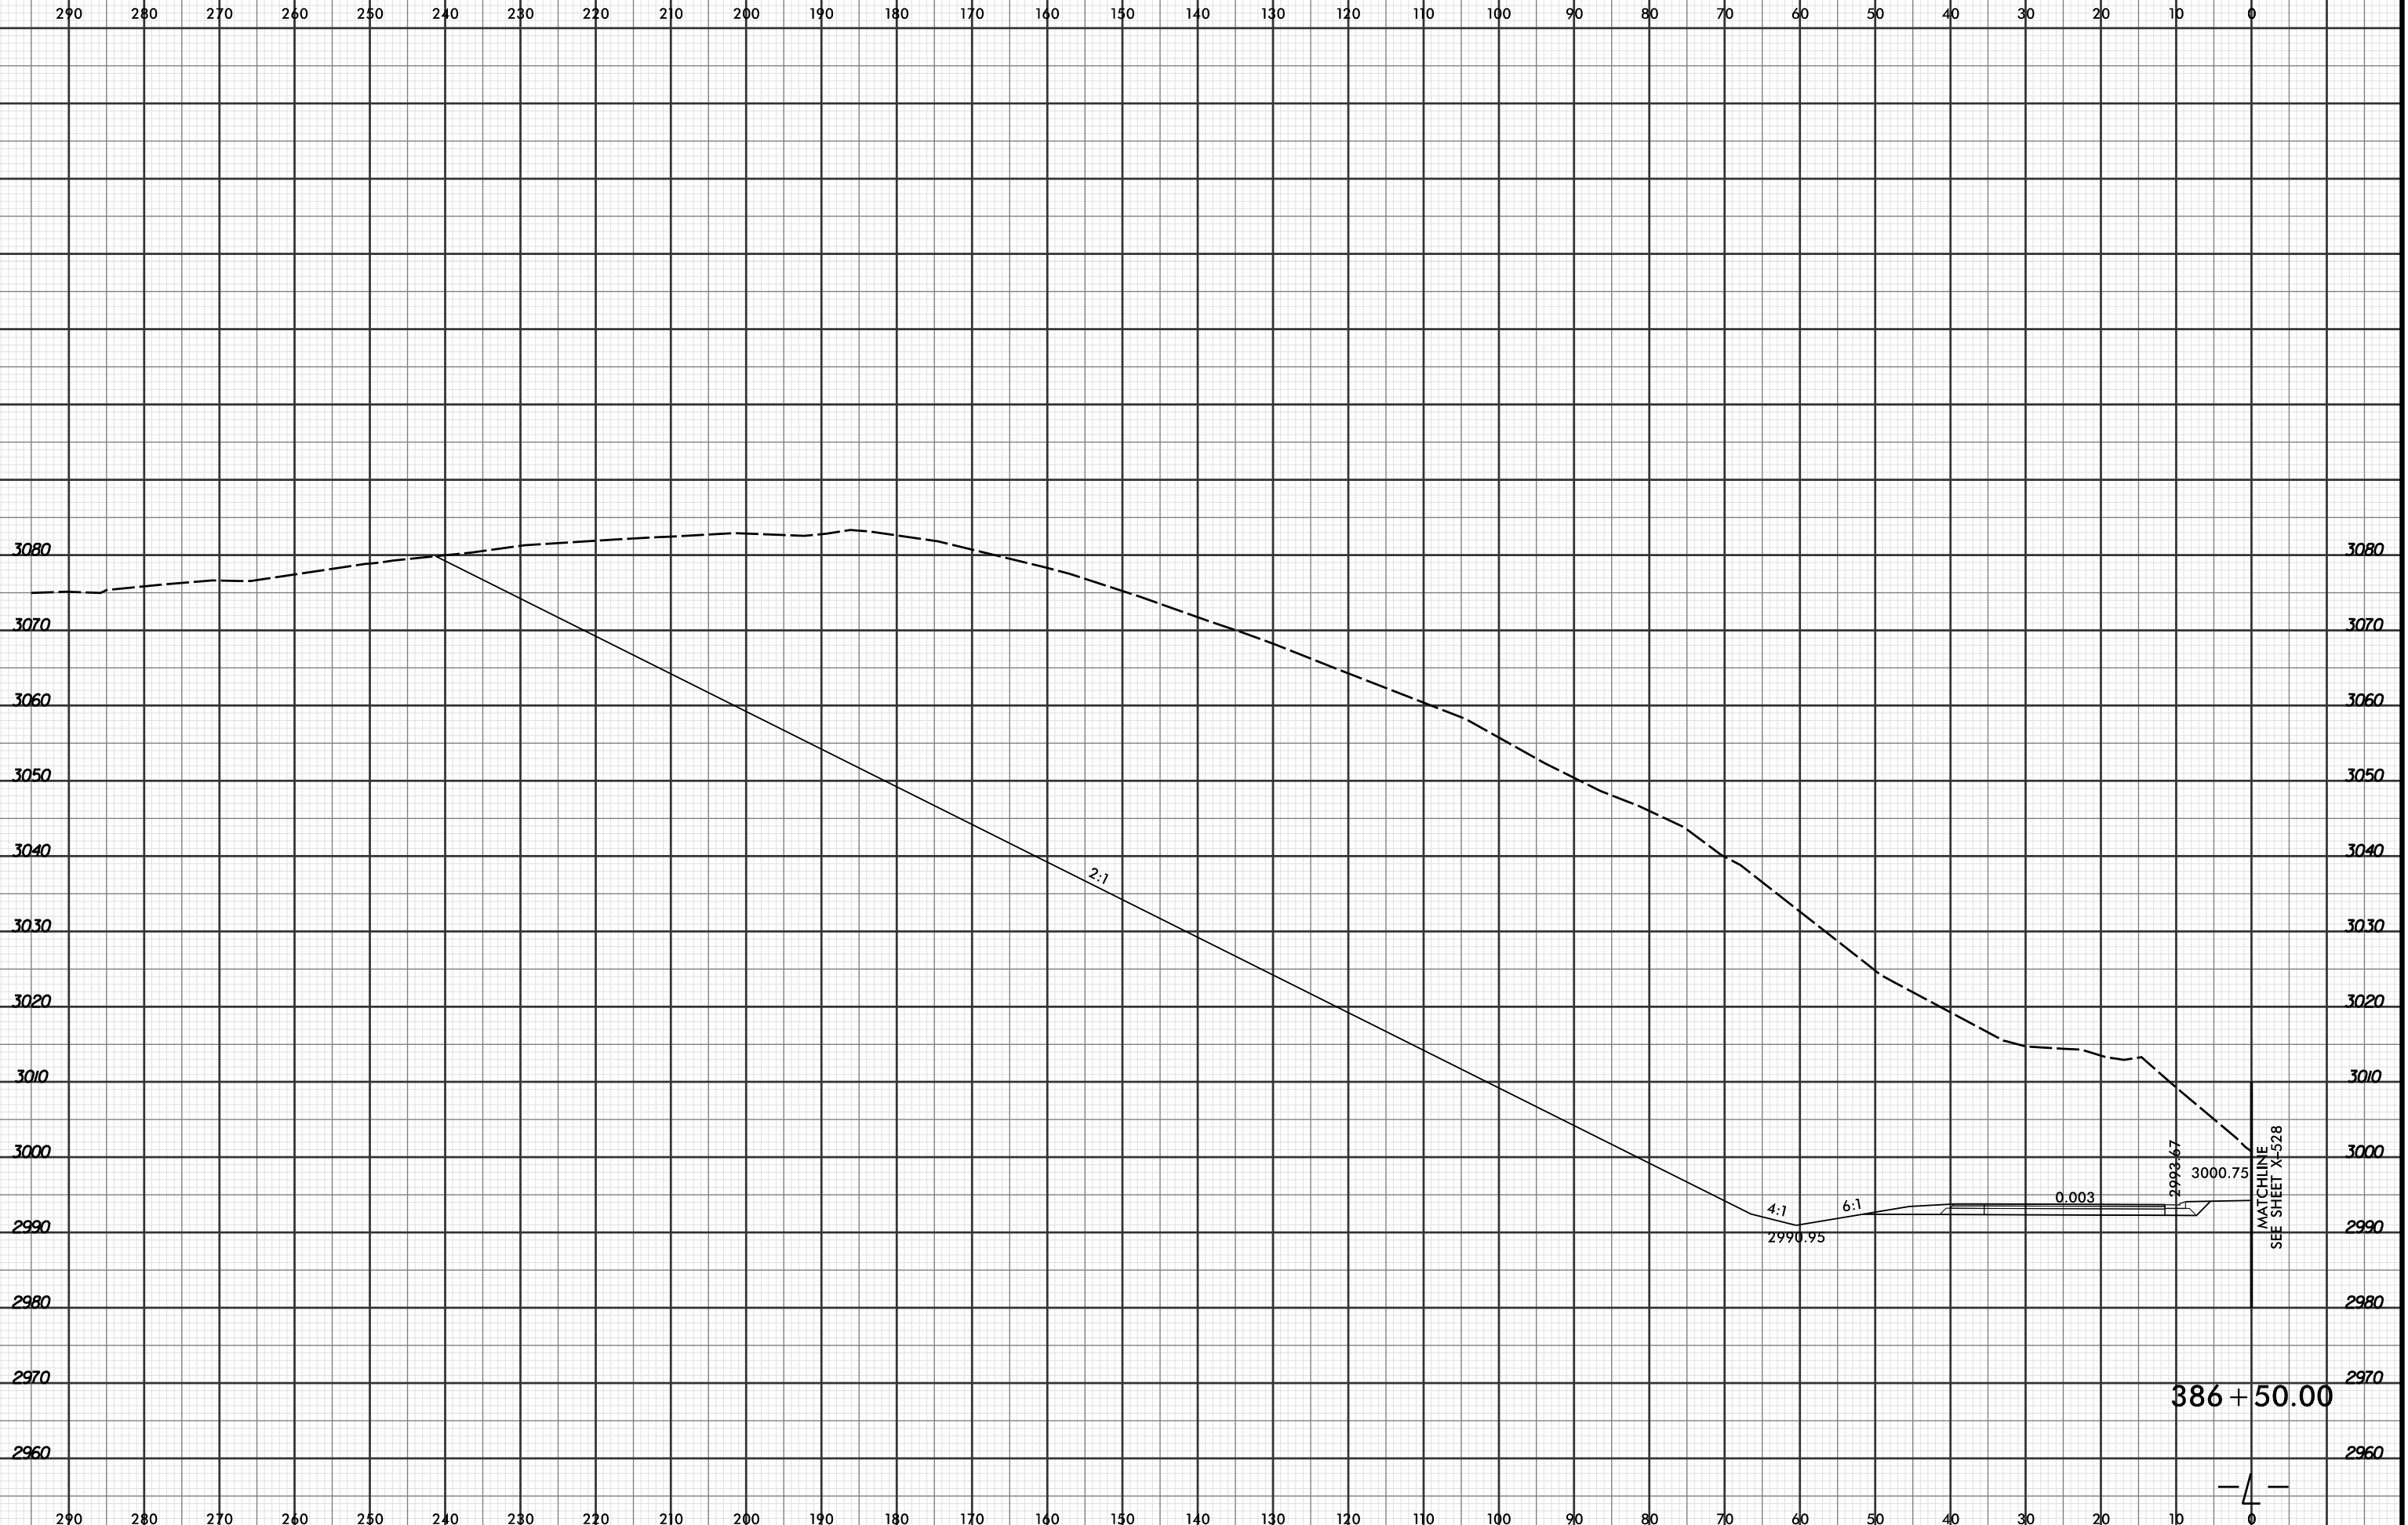

4/19/2016 2:54:30 PM  
R:\Projects\01\SC\XPL\R2915C\_r.dwg\_xpl.L...dgn  
LÖCHNER

