


8/23/99



PROJ. REFERENCE NO. R-2915C	SHEET NO. X-443
--------------------------------	--------------------

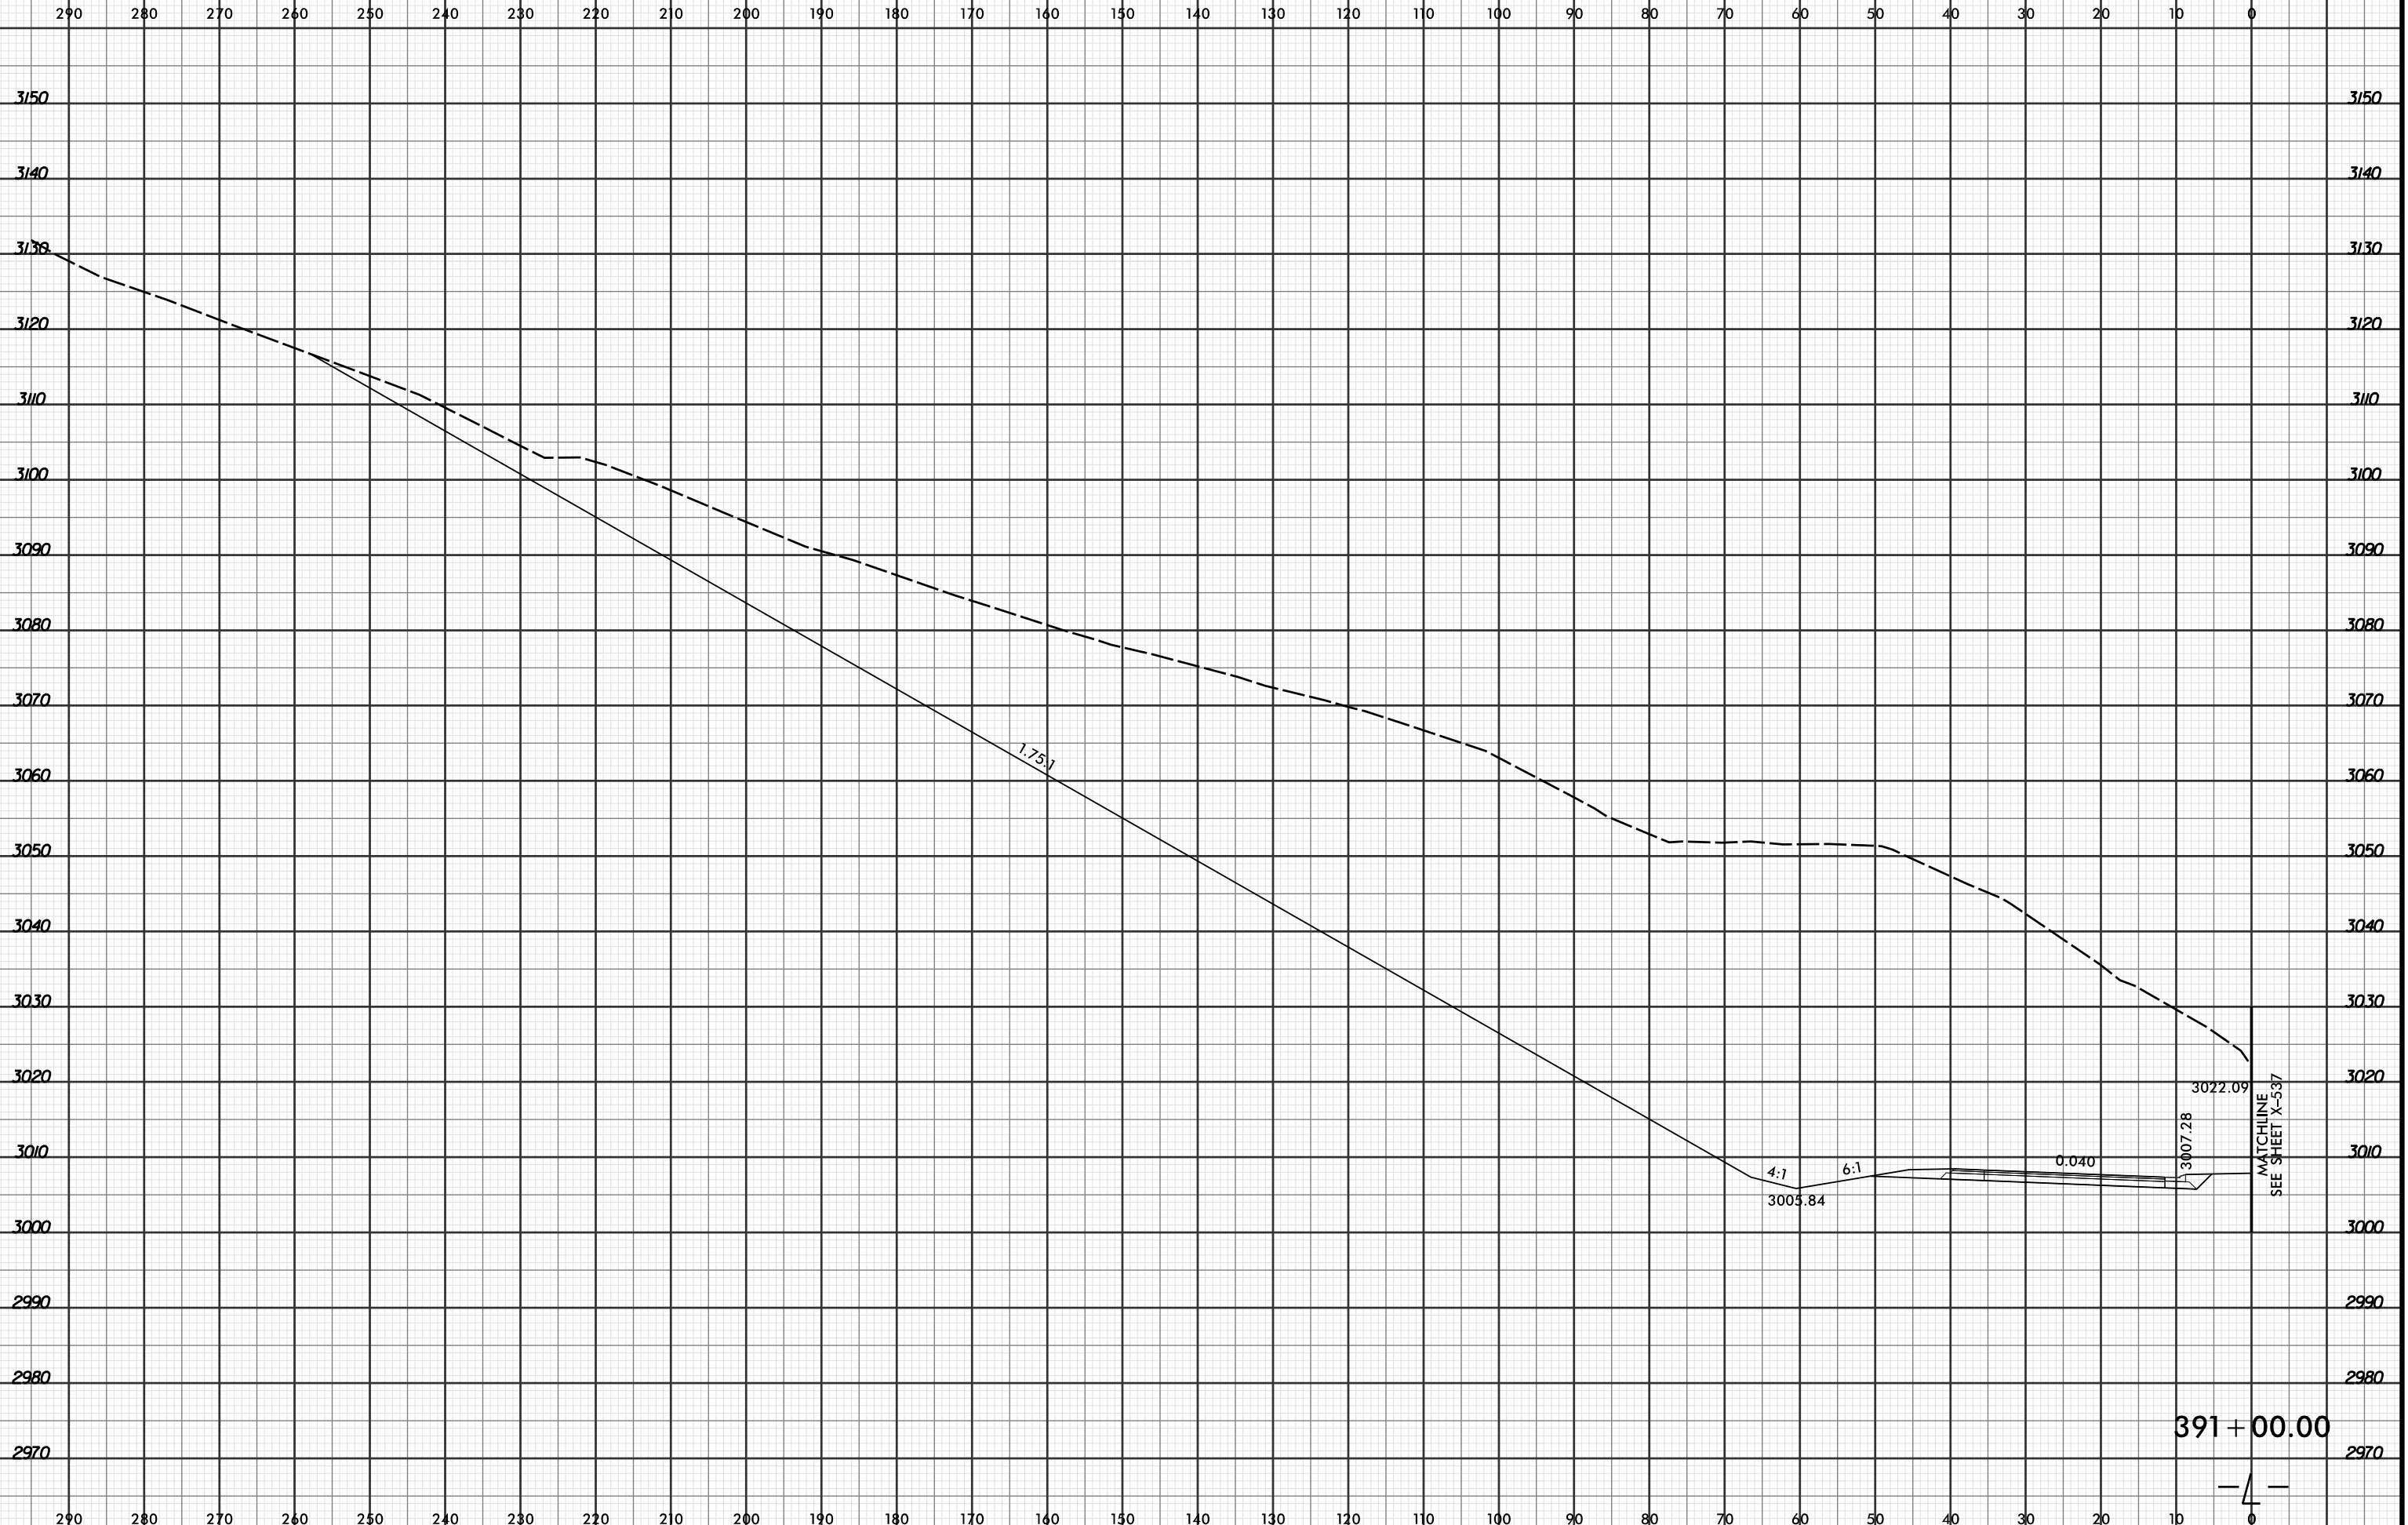

4/19/2016 2:54:35 PM  
 R:\Projects\01\XSC\XPL\R2915C.r\dj...xp...dgn  
 LOCHNER

MATCHLINE  
 SEE SHEET X-537

391 + 00.00

