


8/23/99



PROJ. REFERENCE NO.	SHEET NO.
R-2915C	X-447

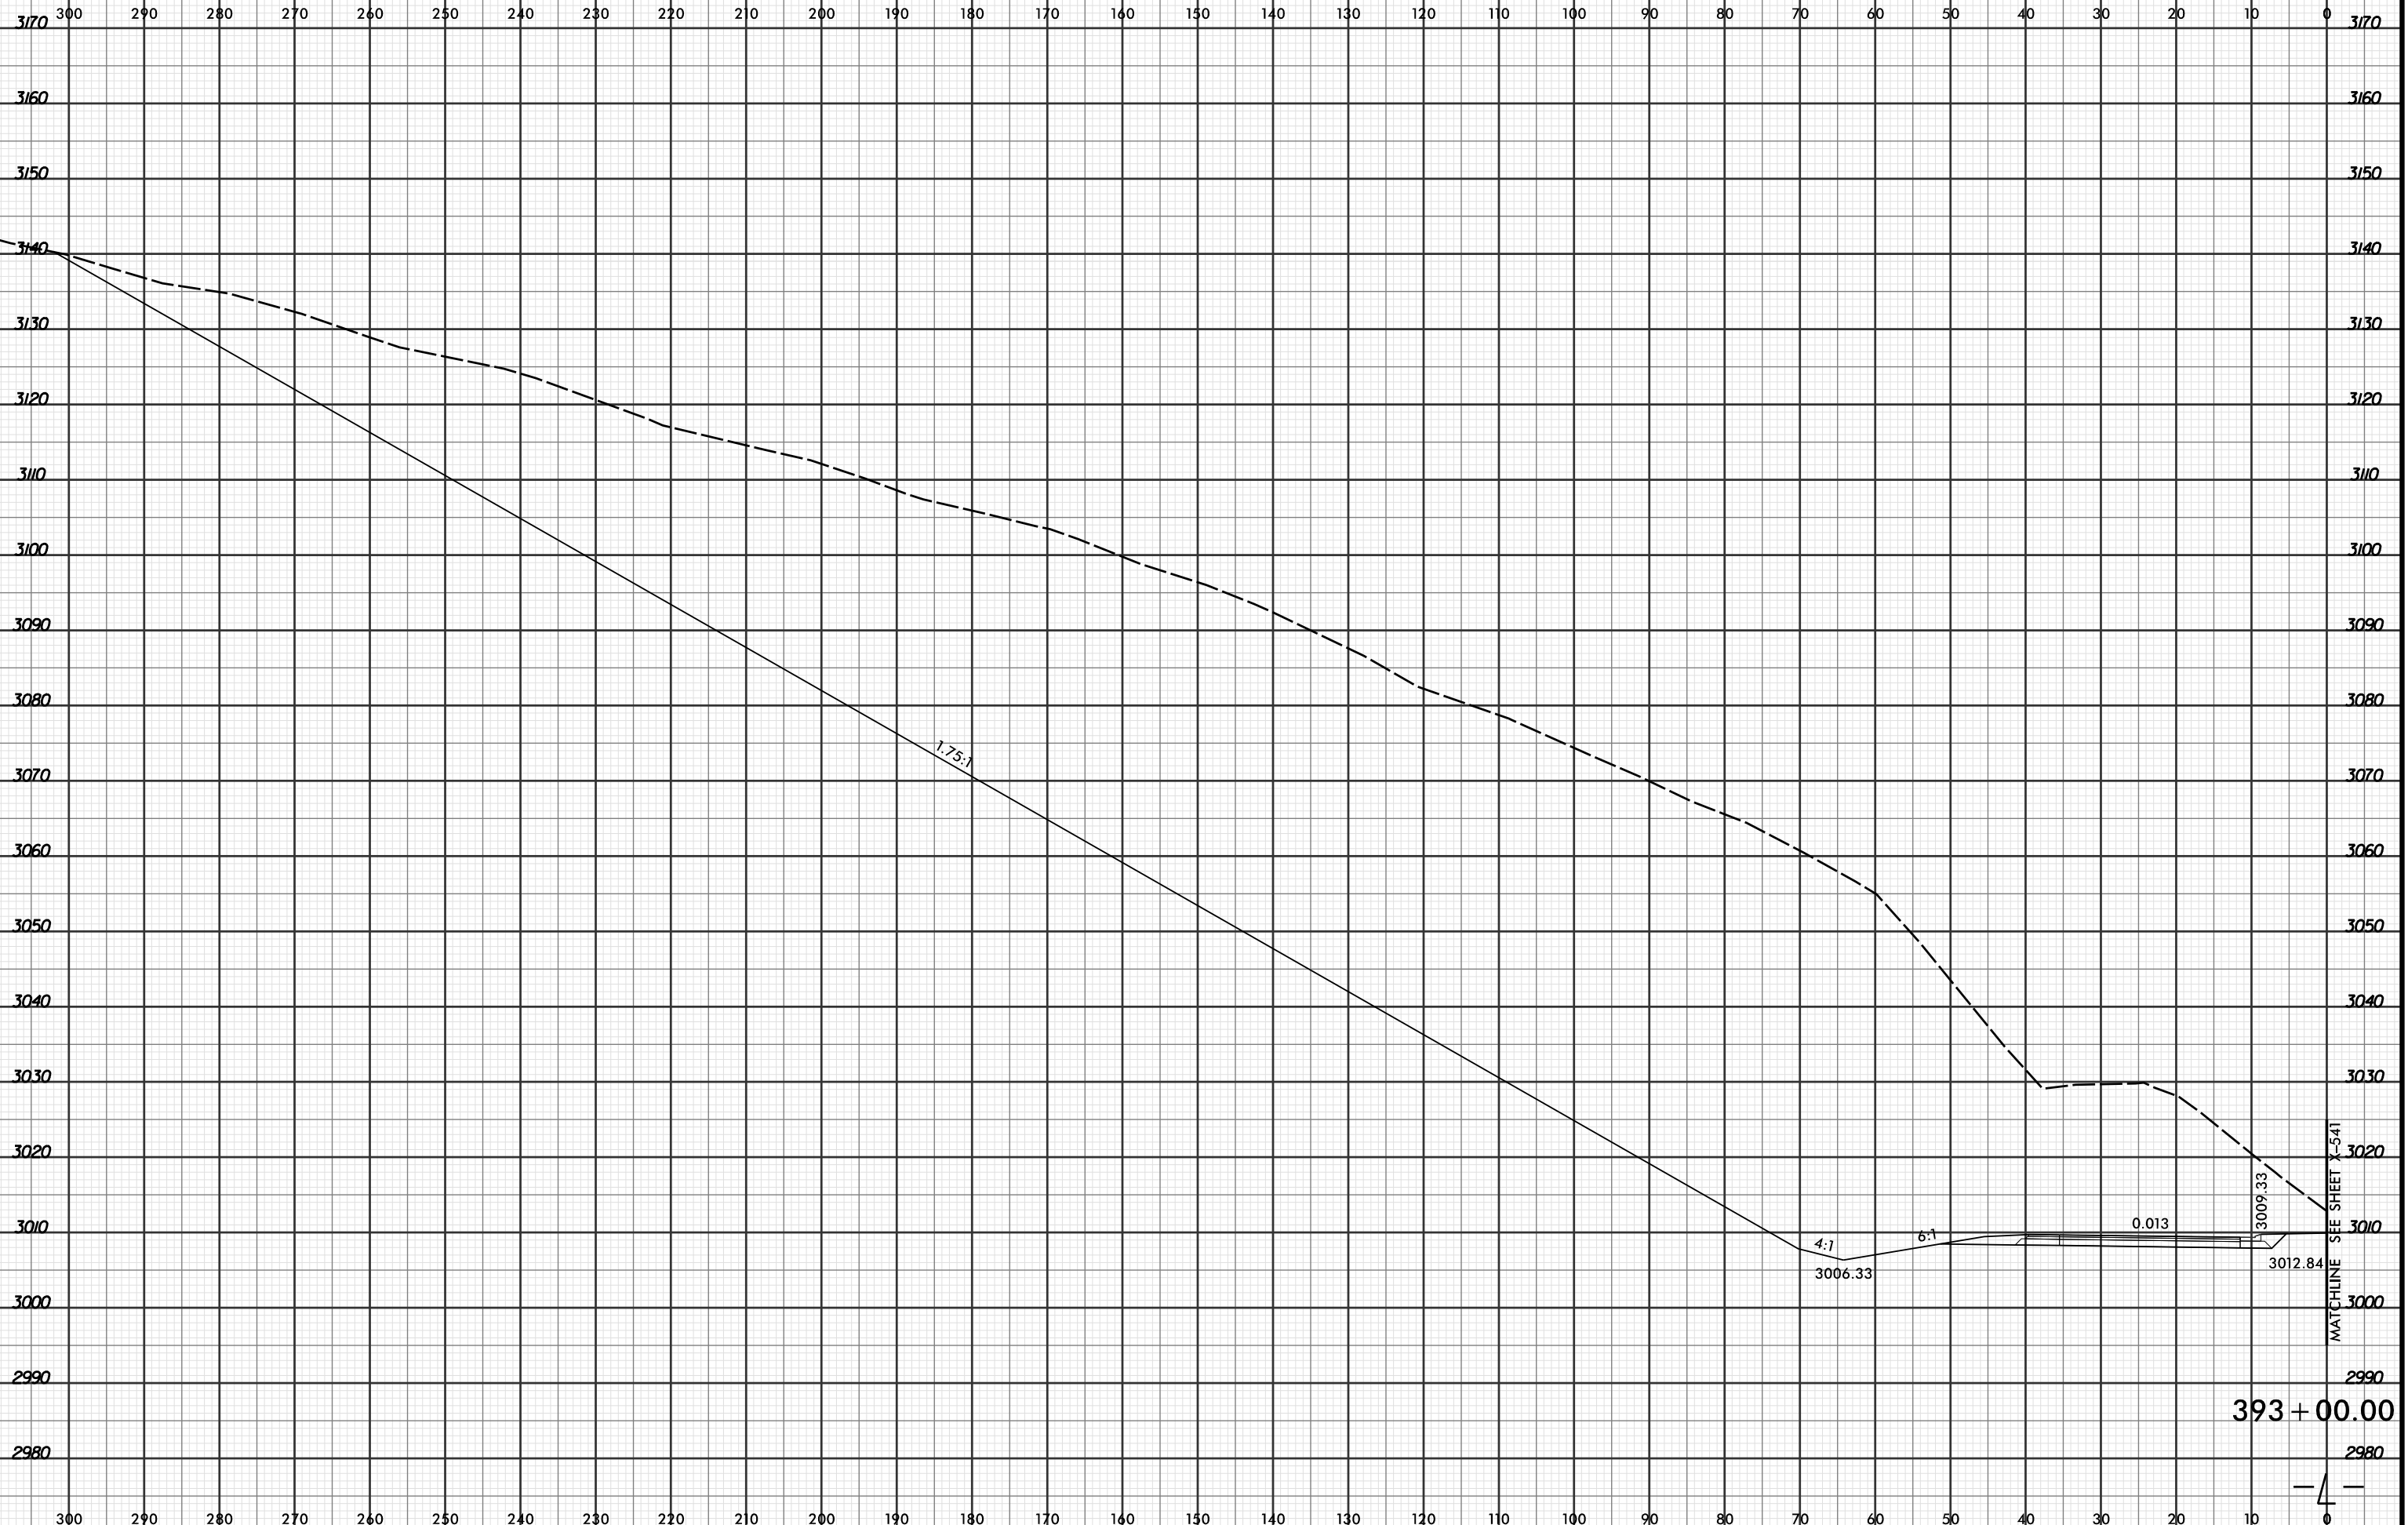

4/19/2016 2:54:37 PM
 R:\PROJECTS\2915C\XPL\R2915C_r.dwg_xpl.L...dgn
 LÖCHNER

393 + 00.00

MATCHLINE SEE SHEET X-541