


8/23/99



PROJ. REFERENCE NO.  
R-2915C

SHEET NO.  
X-473

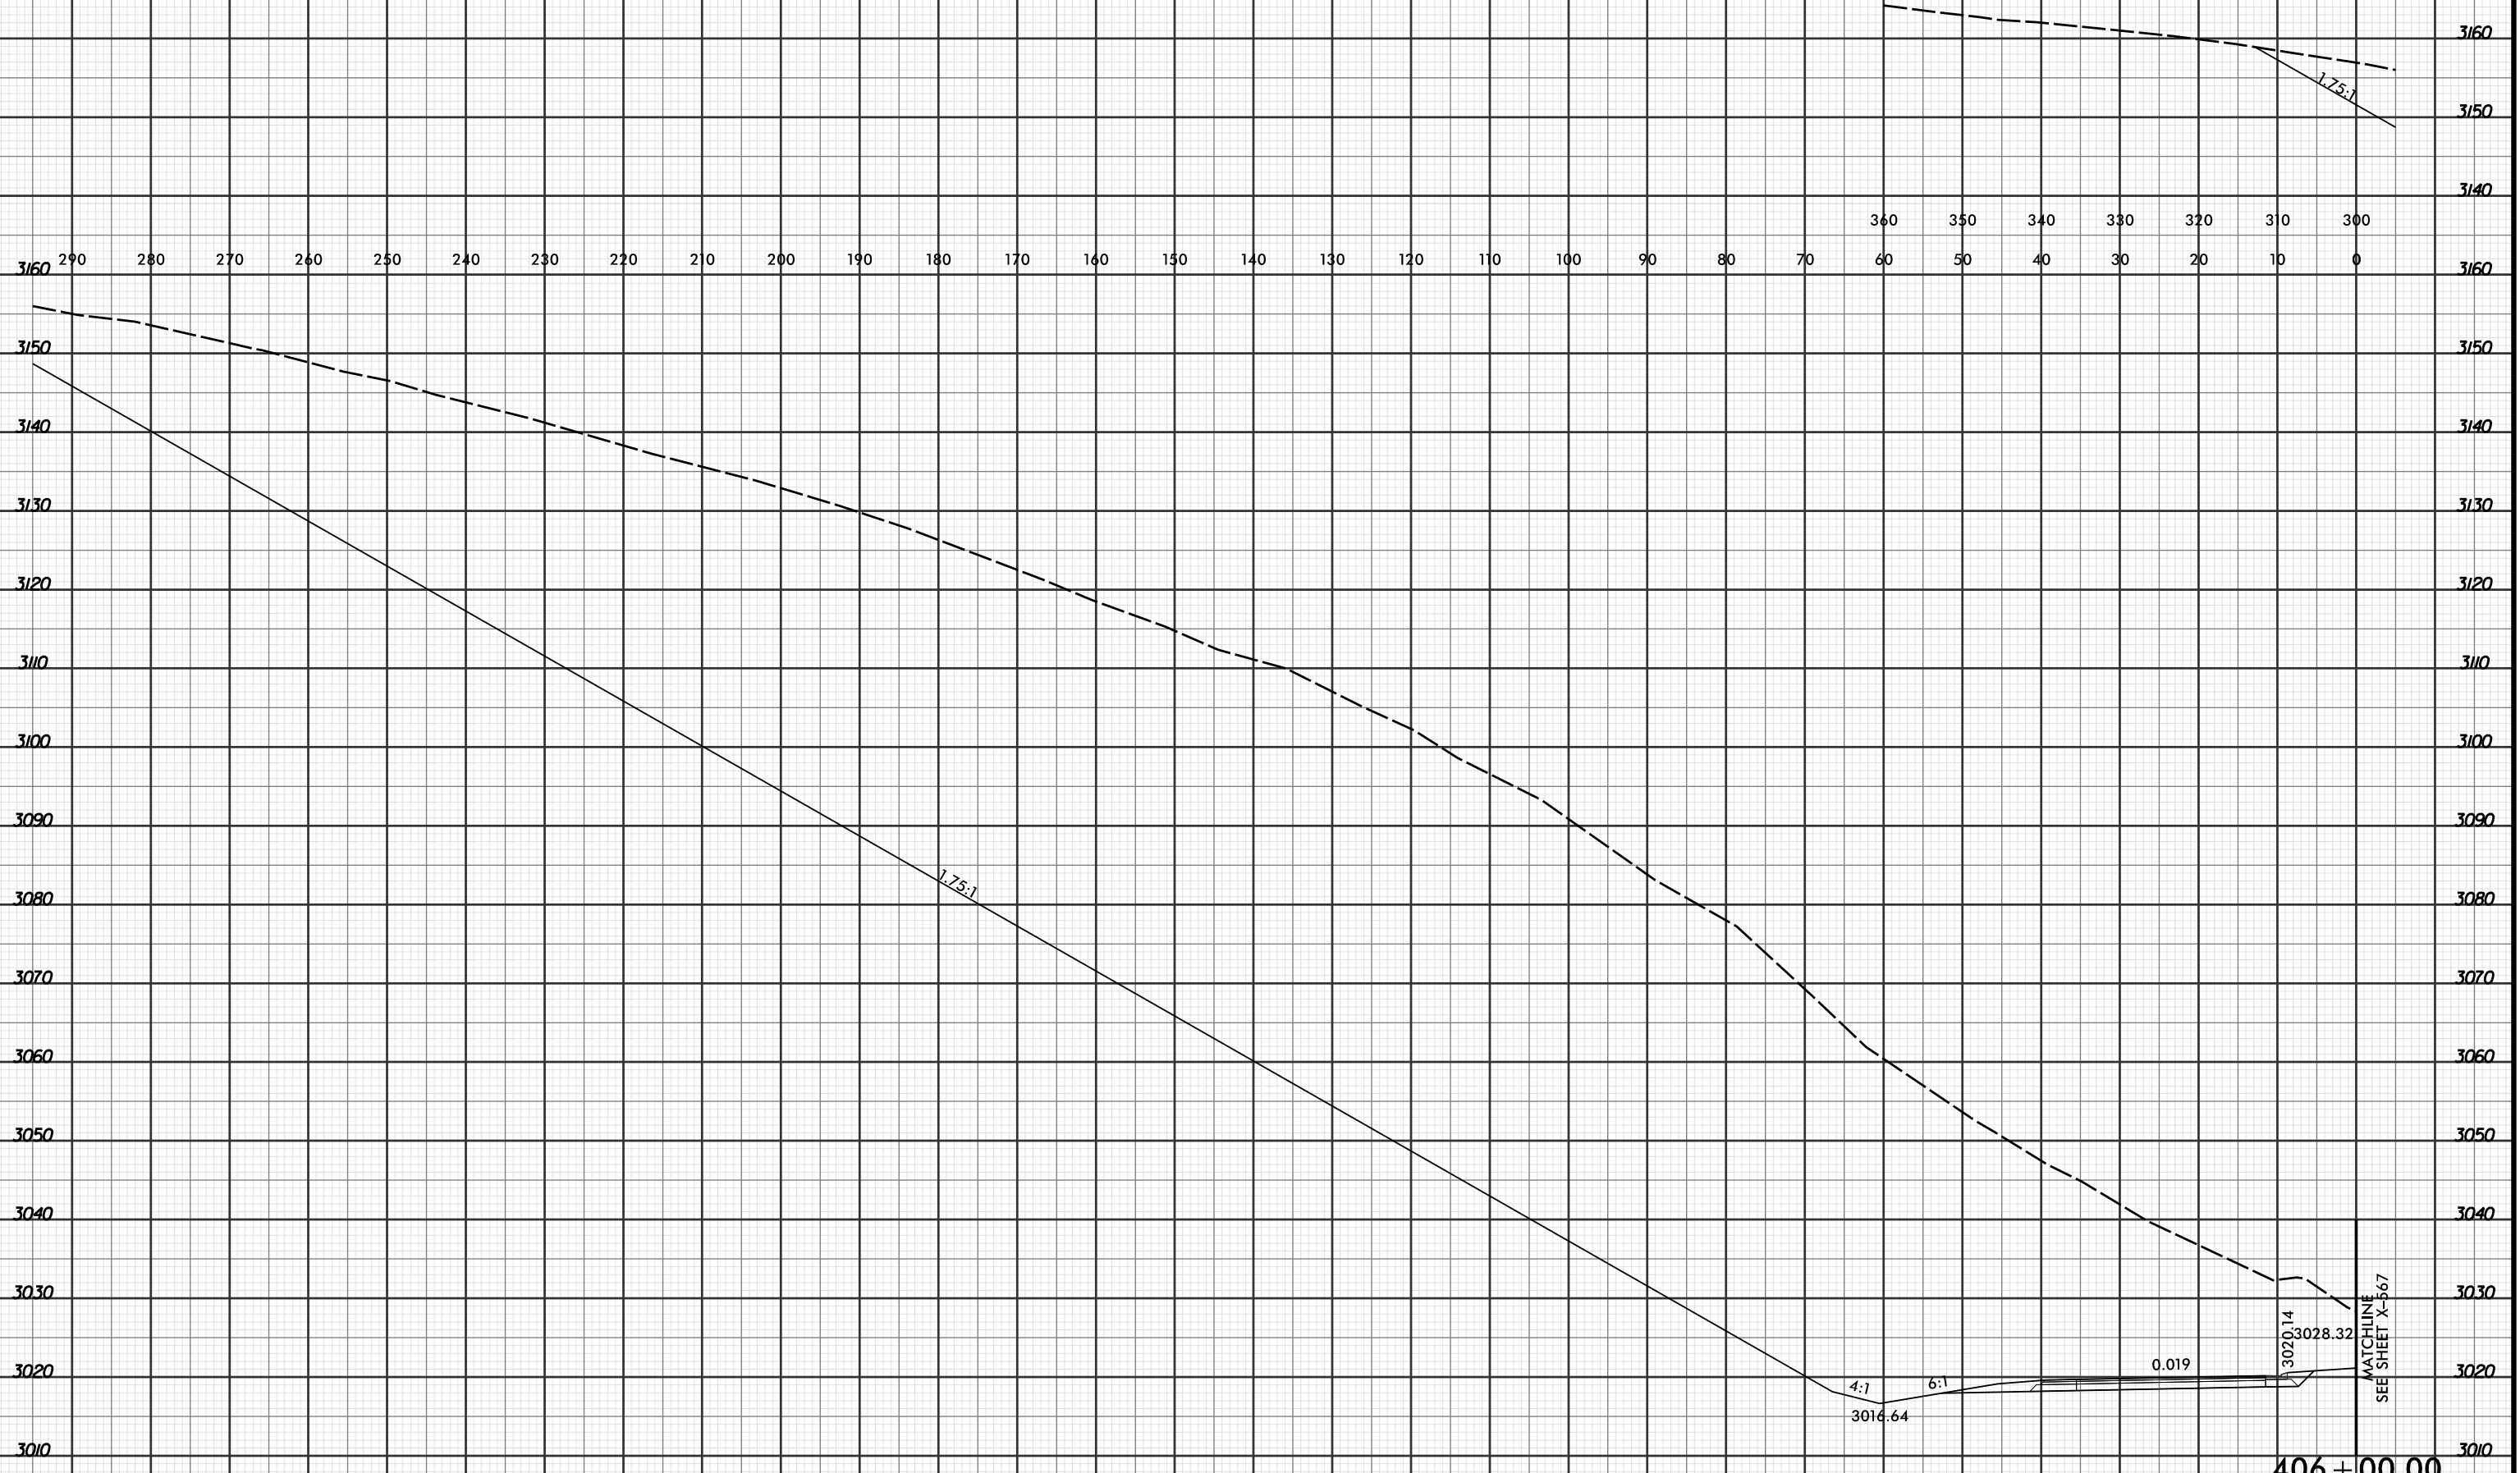

3160 290 280 270 260 250 240 230 220 210 200 190 180 170 160 150 140 130 120 110 100 90 80 70 60 50 40 30 20 10 0 3160

3150 3150

3140 3140

3130 3130

3120 3120

3110 3110

3100 3100

3090 3090

3080 3080

3070 3070

3060 3060

3050 3050

3040 3040

3030 3030

3020 3020

3010 3010

1.75:1

1.75:1

4:1

6:1

0.019

3016.64

3020.14

3028.32

406+00.00

MATCHLINE  
SEE SHEET X-567

4/19/2016 2:54:52 PM  
R:\PROJECTS\2915C\XPL\R2915C\_r.dwg\_xpl...dgn  
LÖCHNER