


8/23/99



PROJ. REFERENCE NO. R-2915C	SHEET NO. X-476
--------------------------------	--------------------

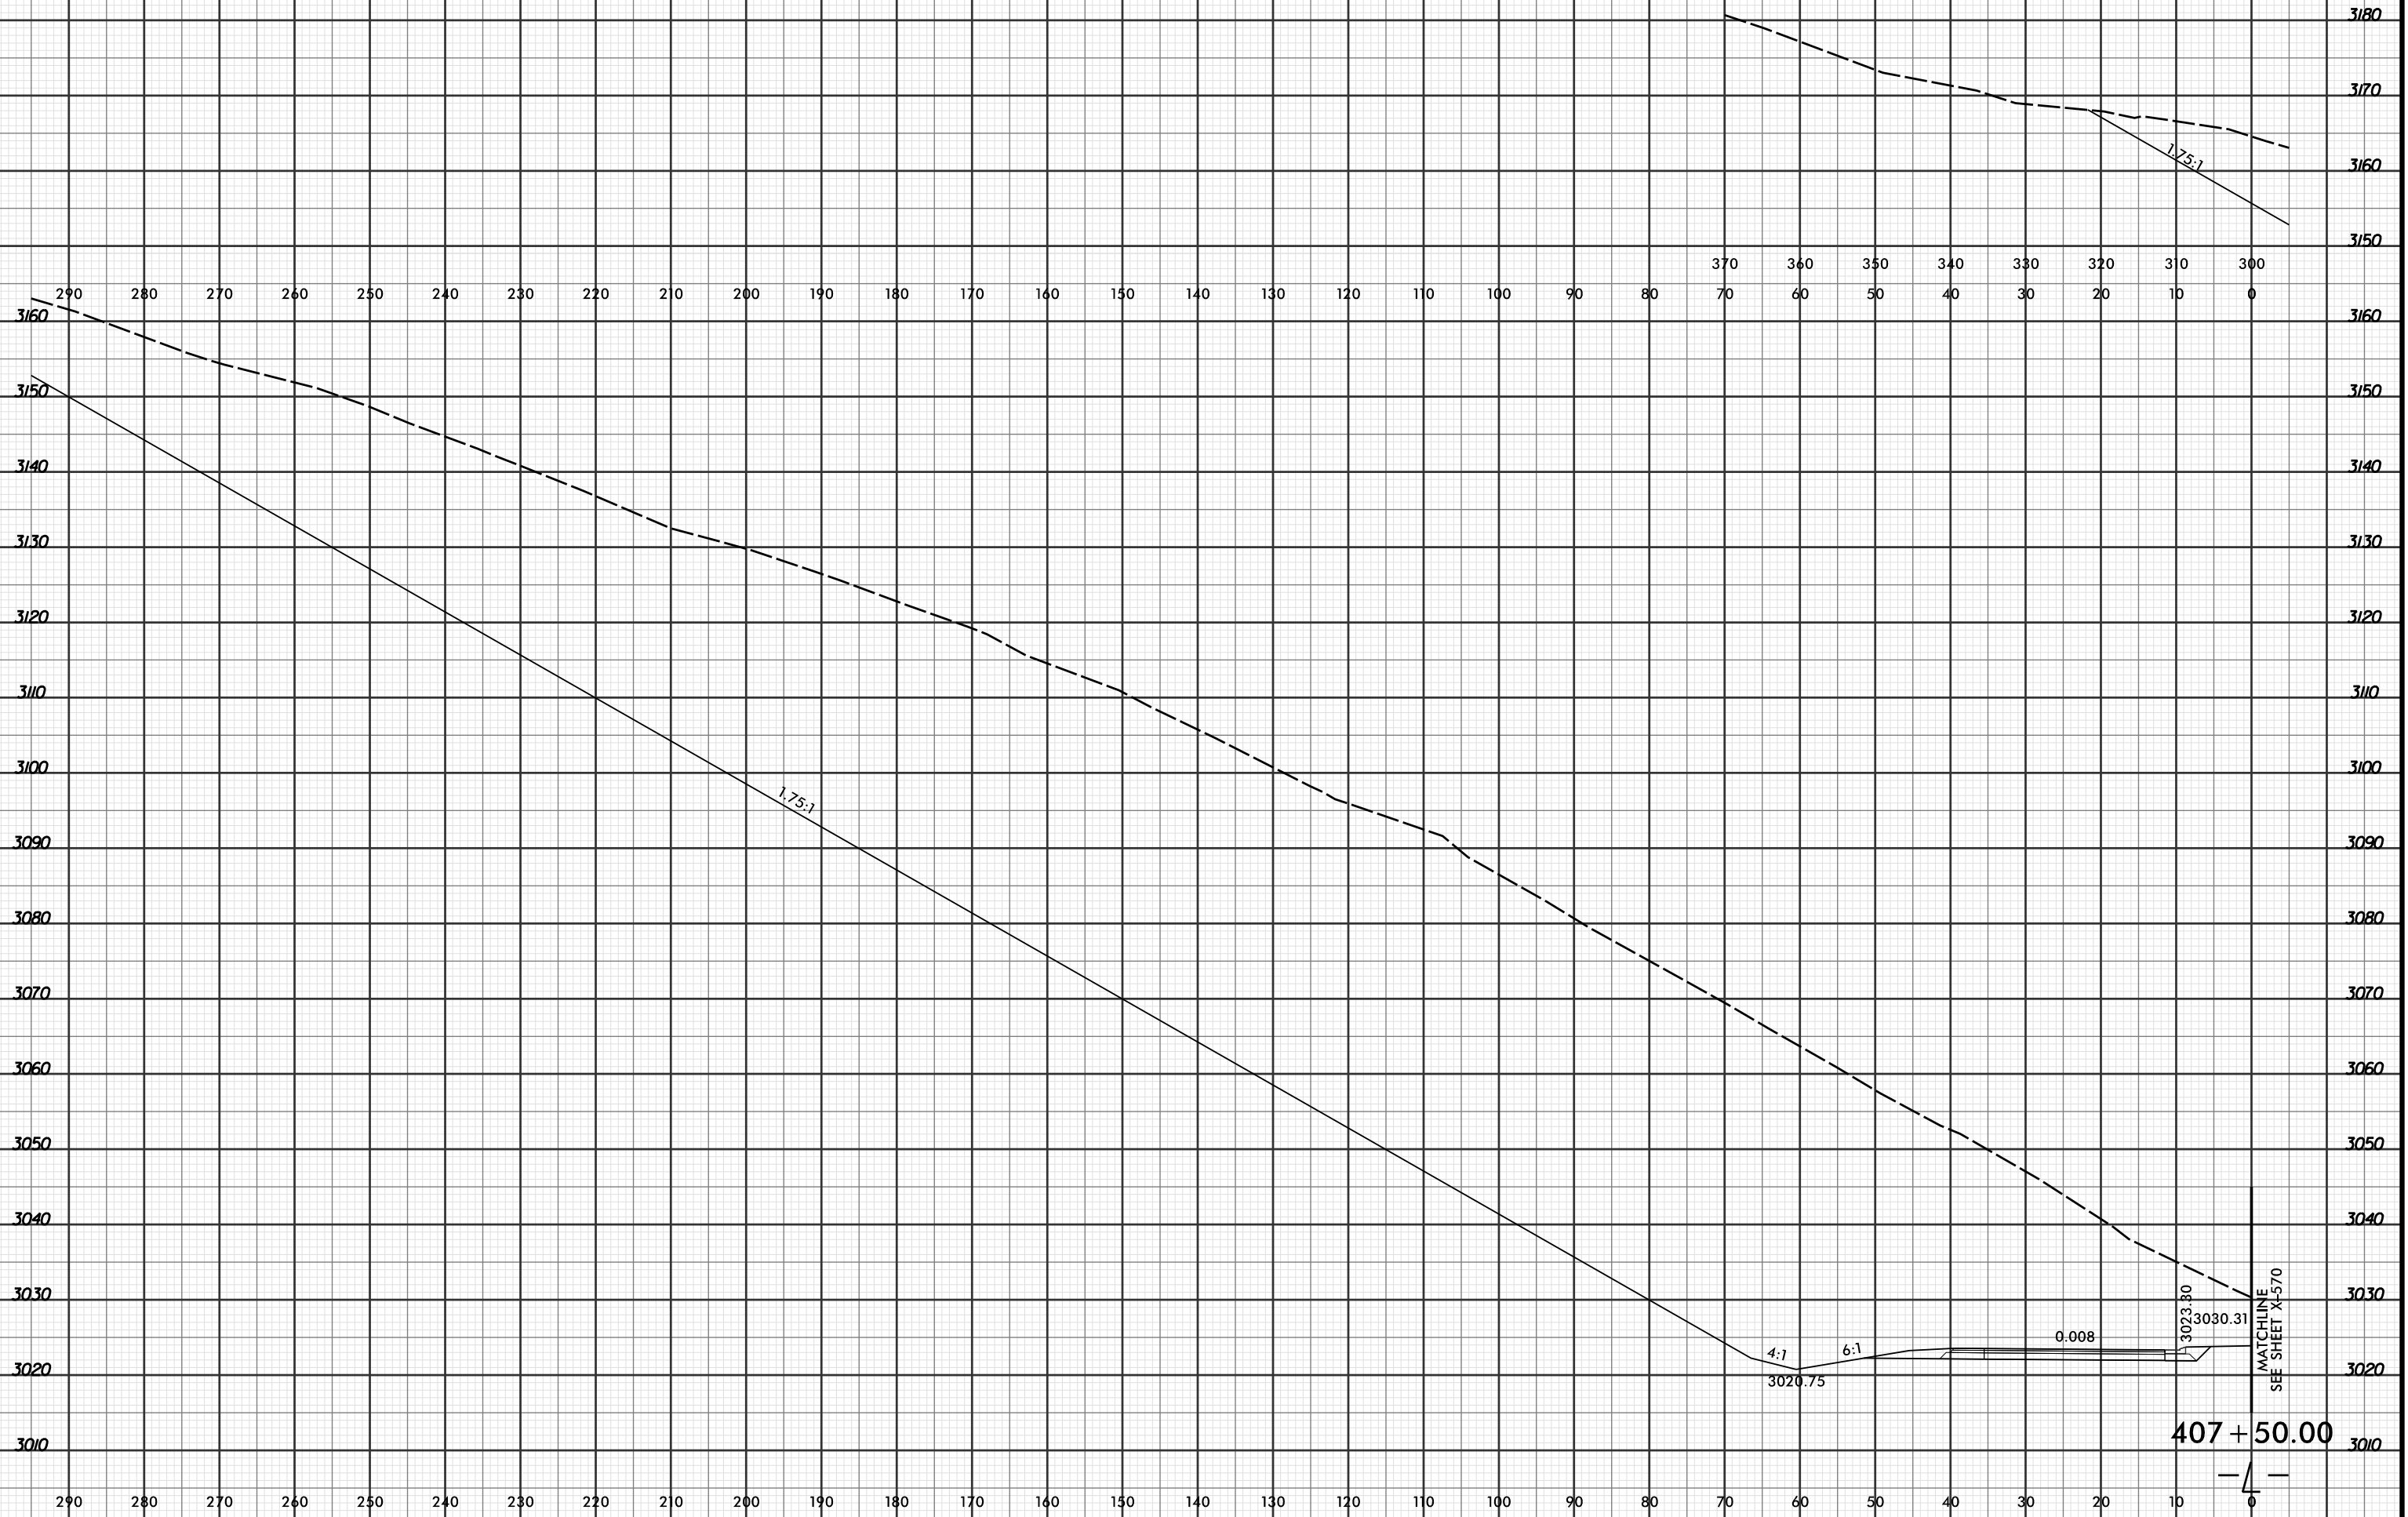

4/19/2016 2:54:53 PM
R:\PROJECTS\2915C\XPL\2915C_r.dwg_xpl...dgn
LÖCHNER

MATCHLINE
SEE SHEET X-570

407 + 50.00