


8/23/99



PROJ. REFERENCE NO. R-2915C	SHEET NO. X-477
--------------------------------	--------------------

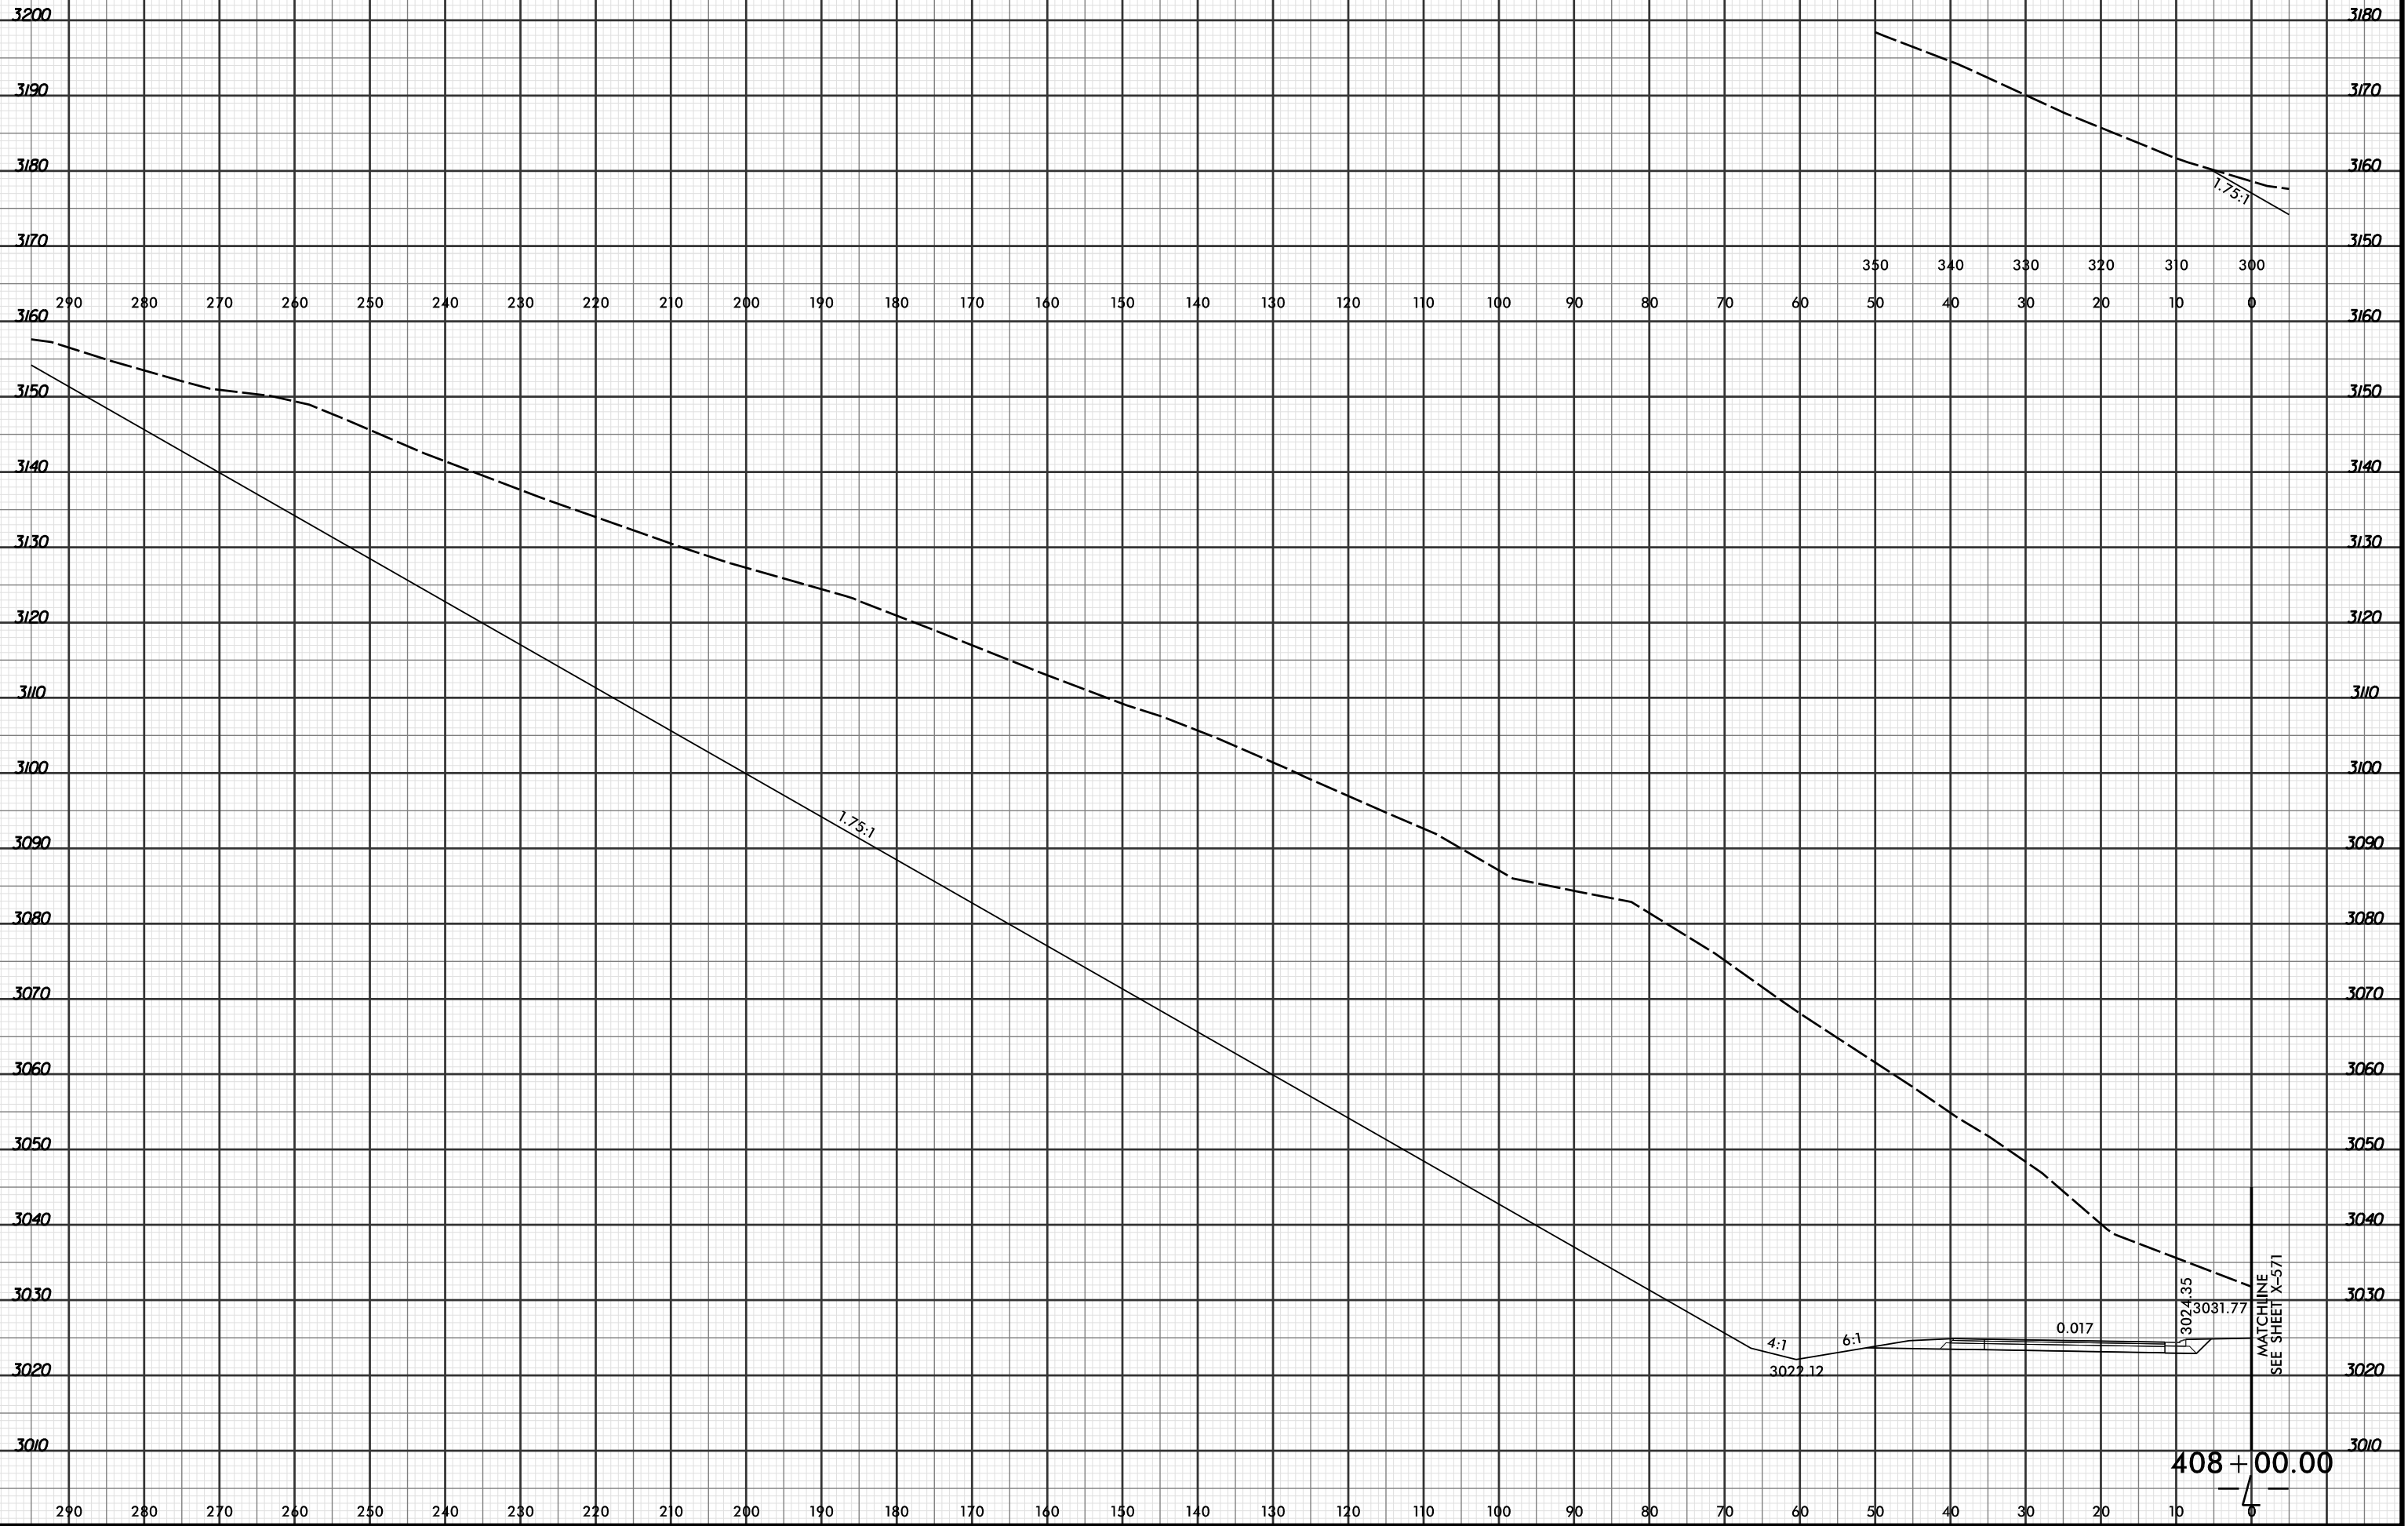

4/19/2016 2:54:54 PM
 P:\PROJECTS\2915C\XPL\R2915C_r.dwg_xpl...dgn
 LÖCHNER

MATCHLINE
 SEE SHEET X-571