


8/23/99



PROJ. REFERENCE NO.	SHEET NO.
R-2915C	X-479

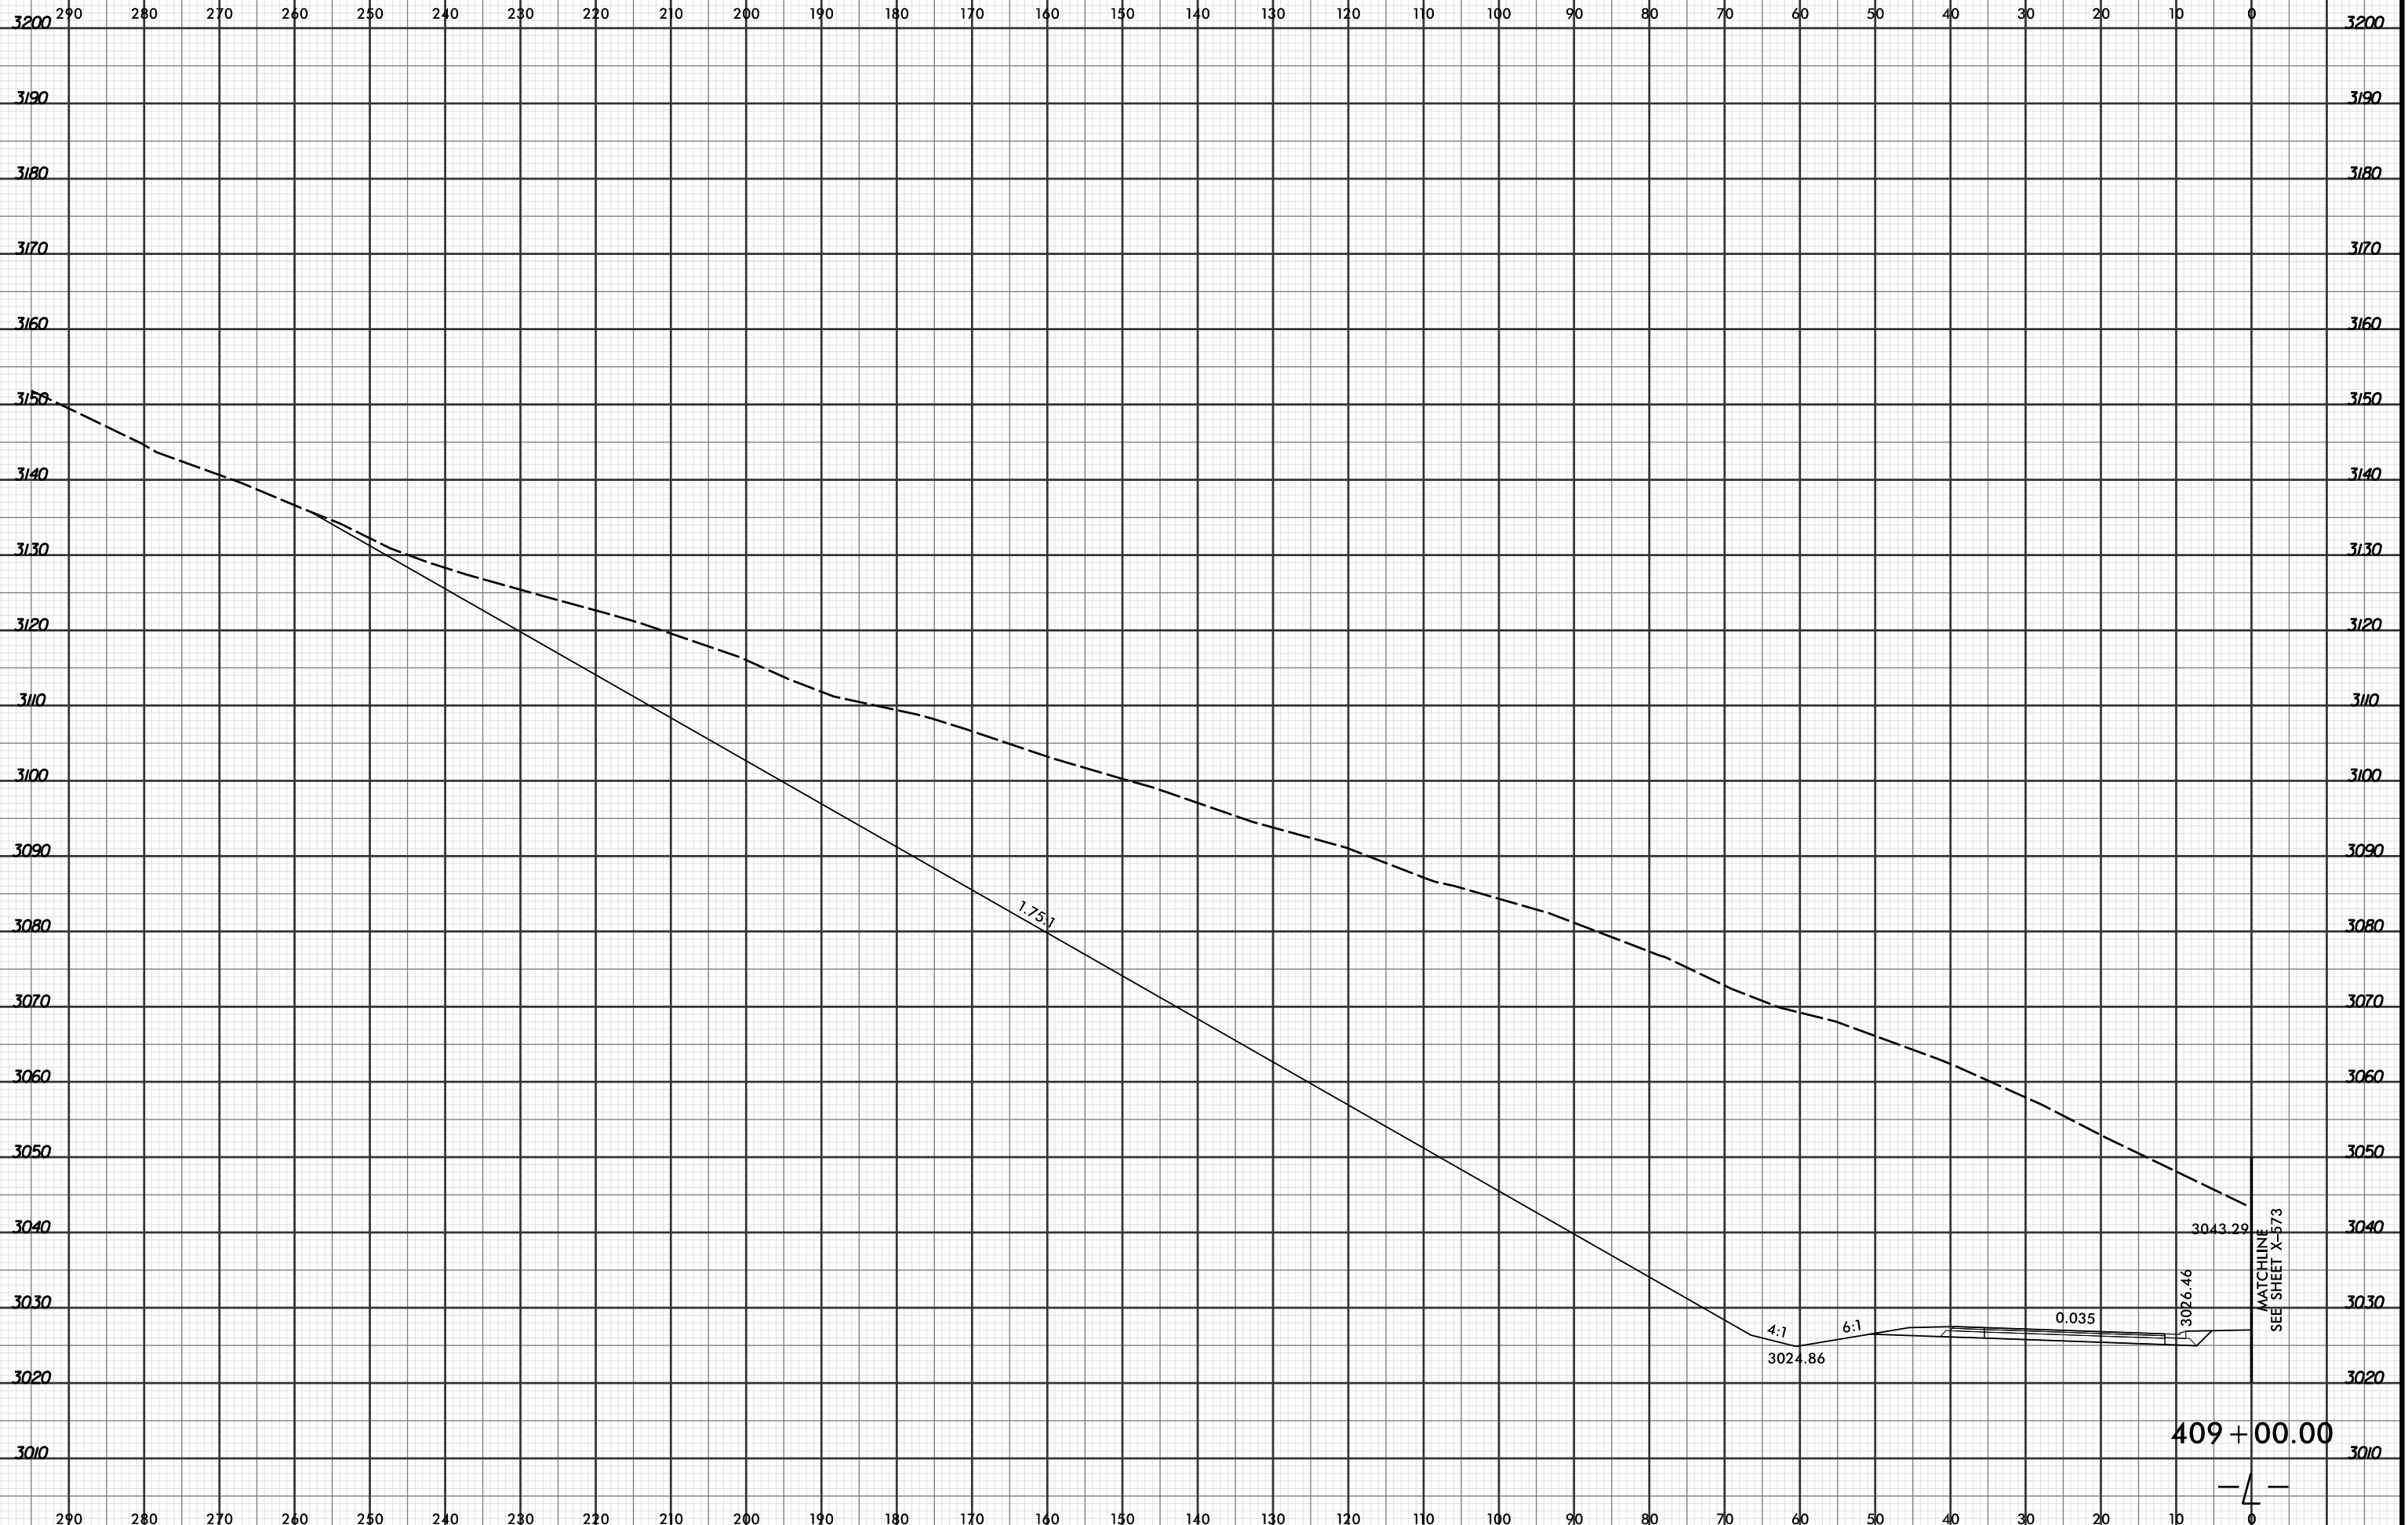

4/19/2016 2:54:55 PM  
 R:\PROJECTS\2915C\XPL\R2915C\_r.dwg\_xpl.L...dgn  
 LUCHNER

MATCHLINE  
 SEE SHEET X-573

409 + 00.00

