


8/23/99



PROJ. REFERENCE NO.	SHEET NO.
R-2915C	X-484

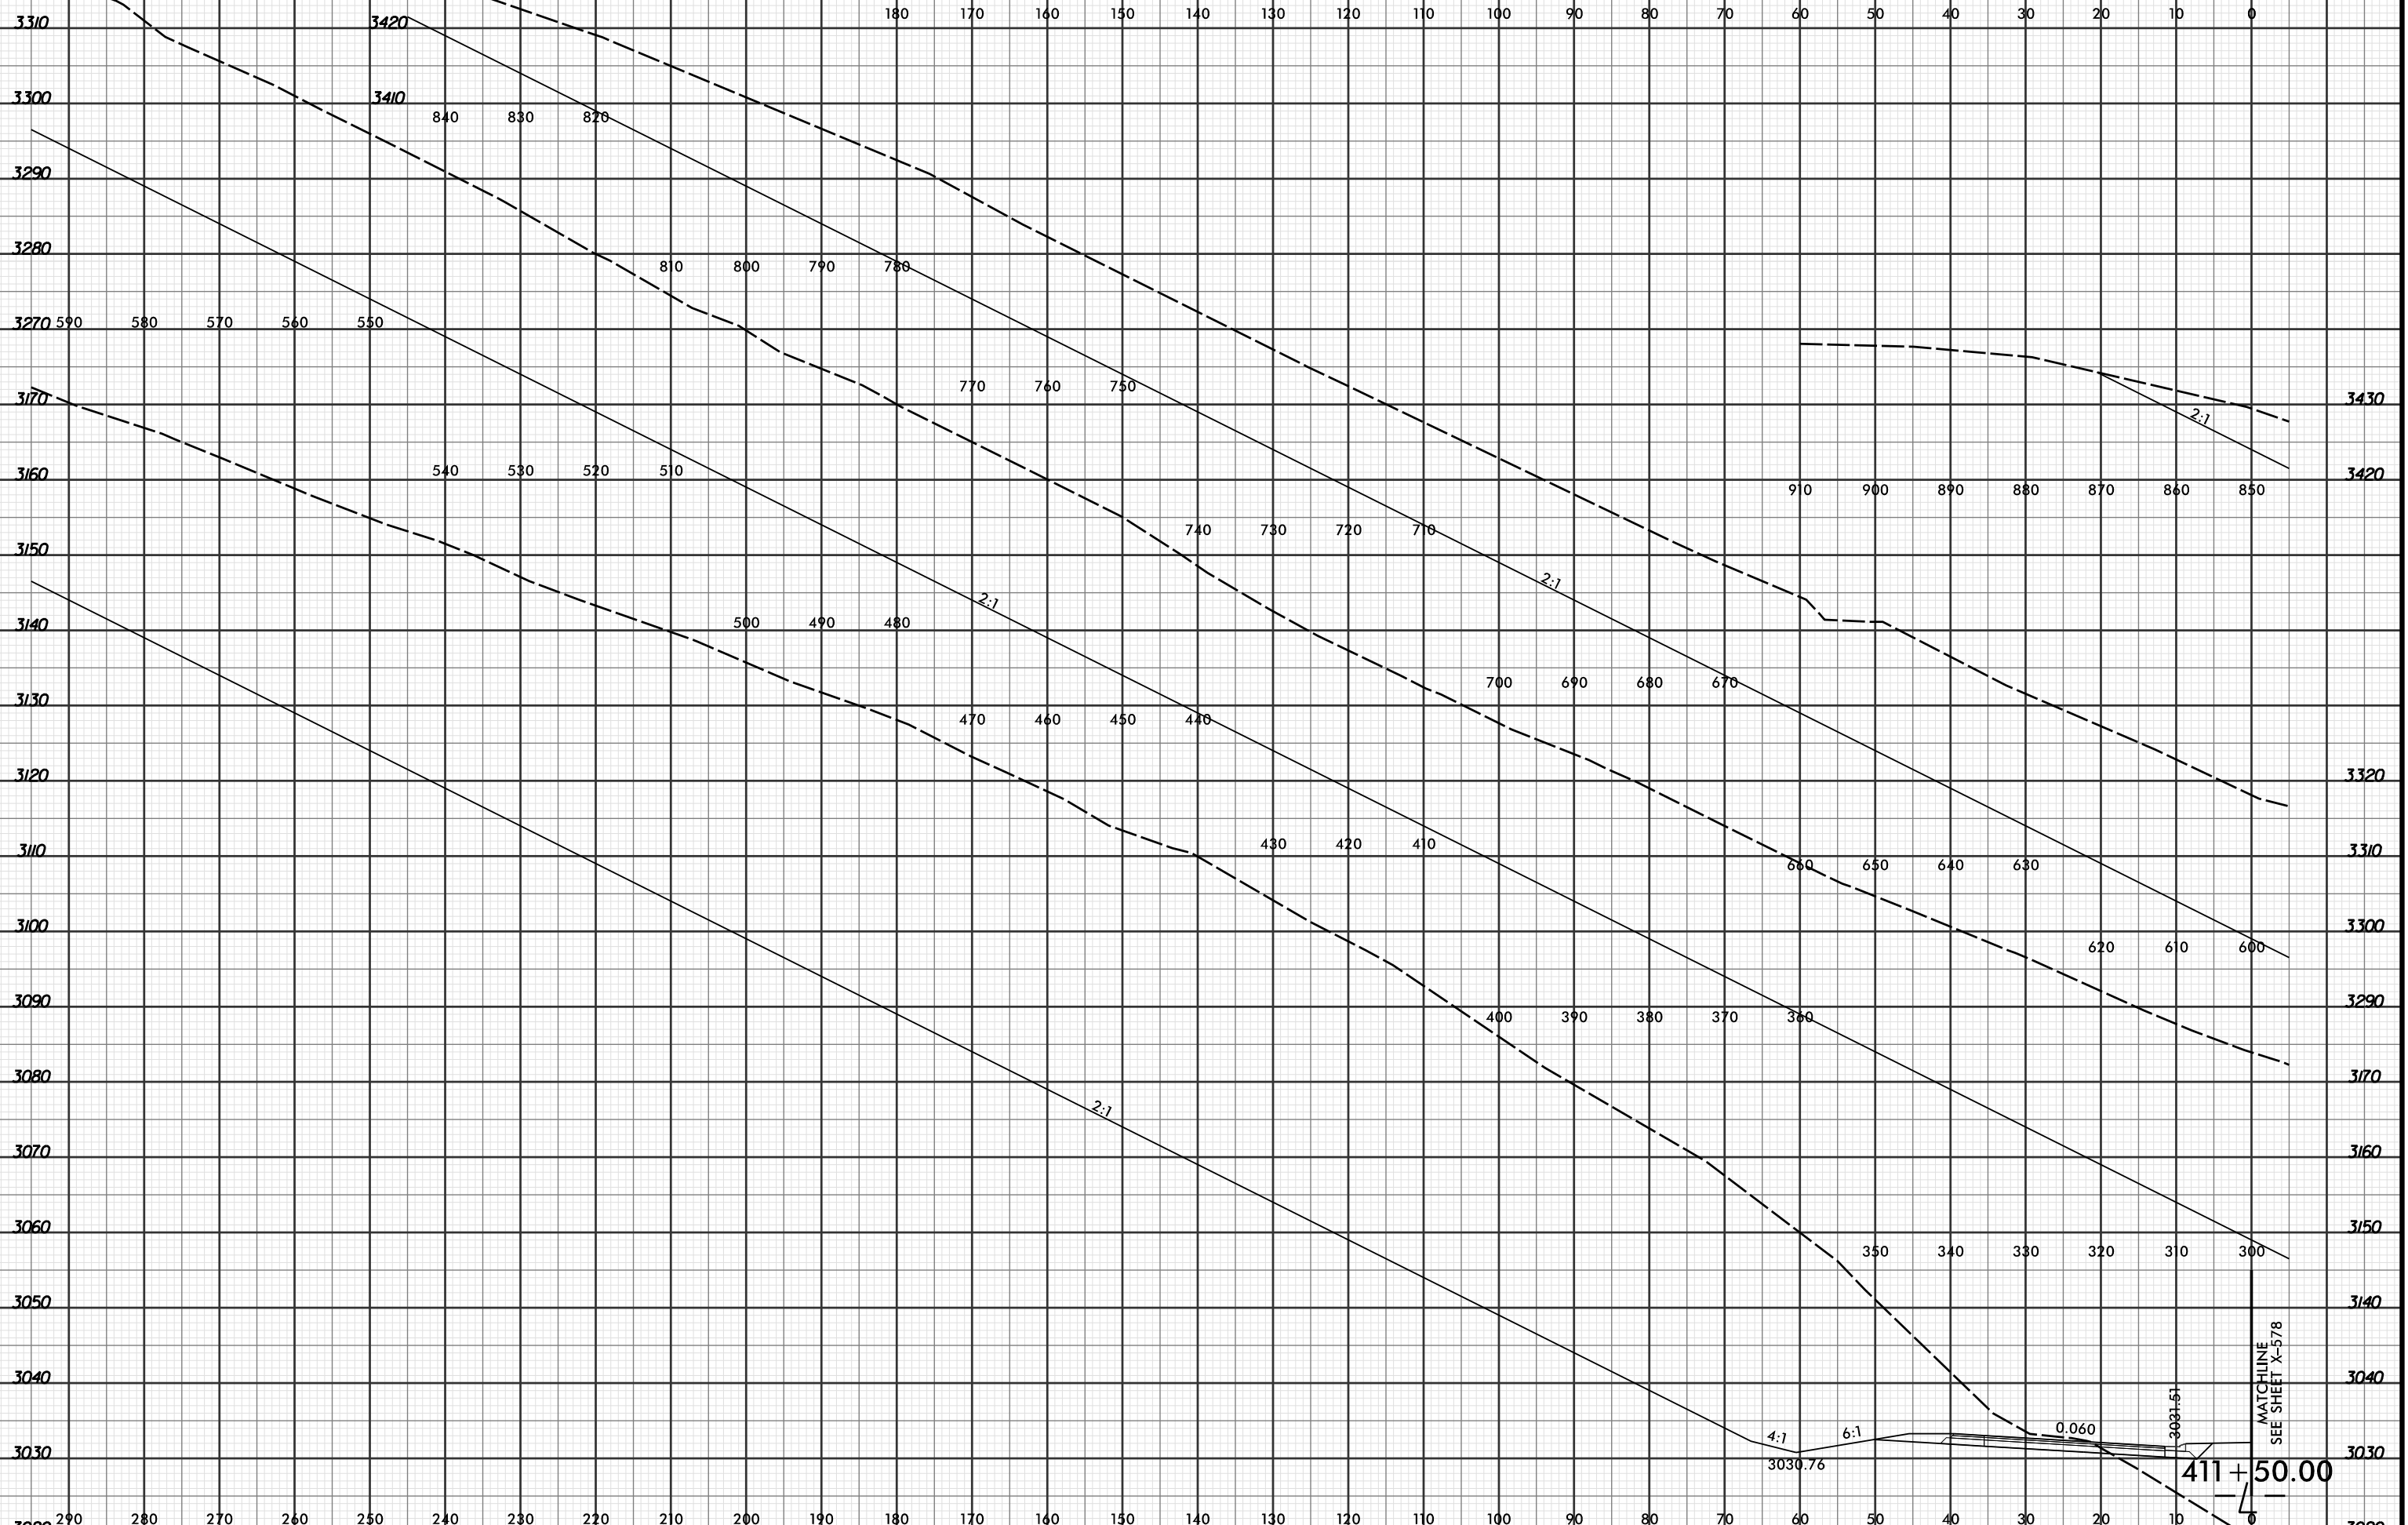

4/19/2016 2:54:58 PM
R:\Projects\2915C\XPL\R2915C_r.dwg_xpl.L...dgn
LOCHNER

MATCHLINE
SEE SHEET X-578

411+50.00