


8/23/99



PROJ. REFERENCE NO.	SHEET NO.
R-2915C	X-505

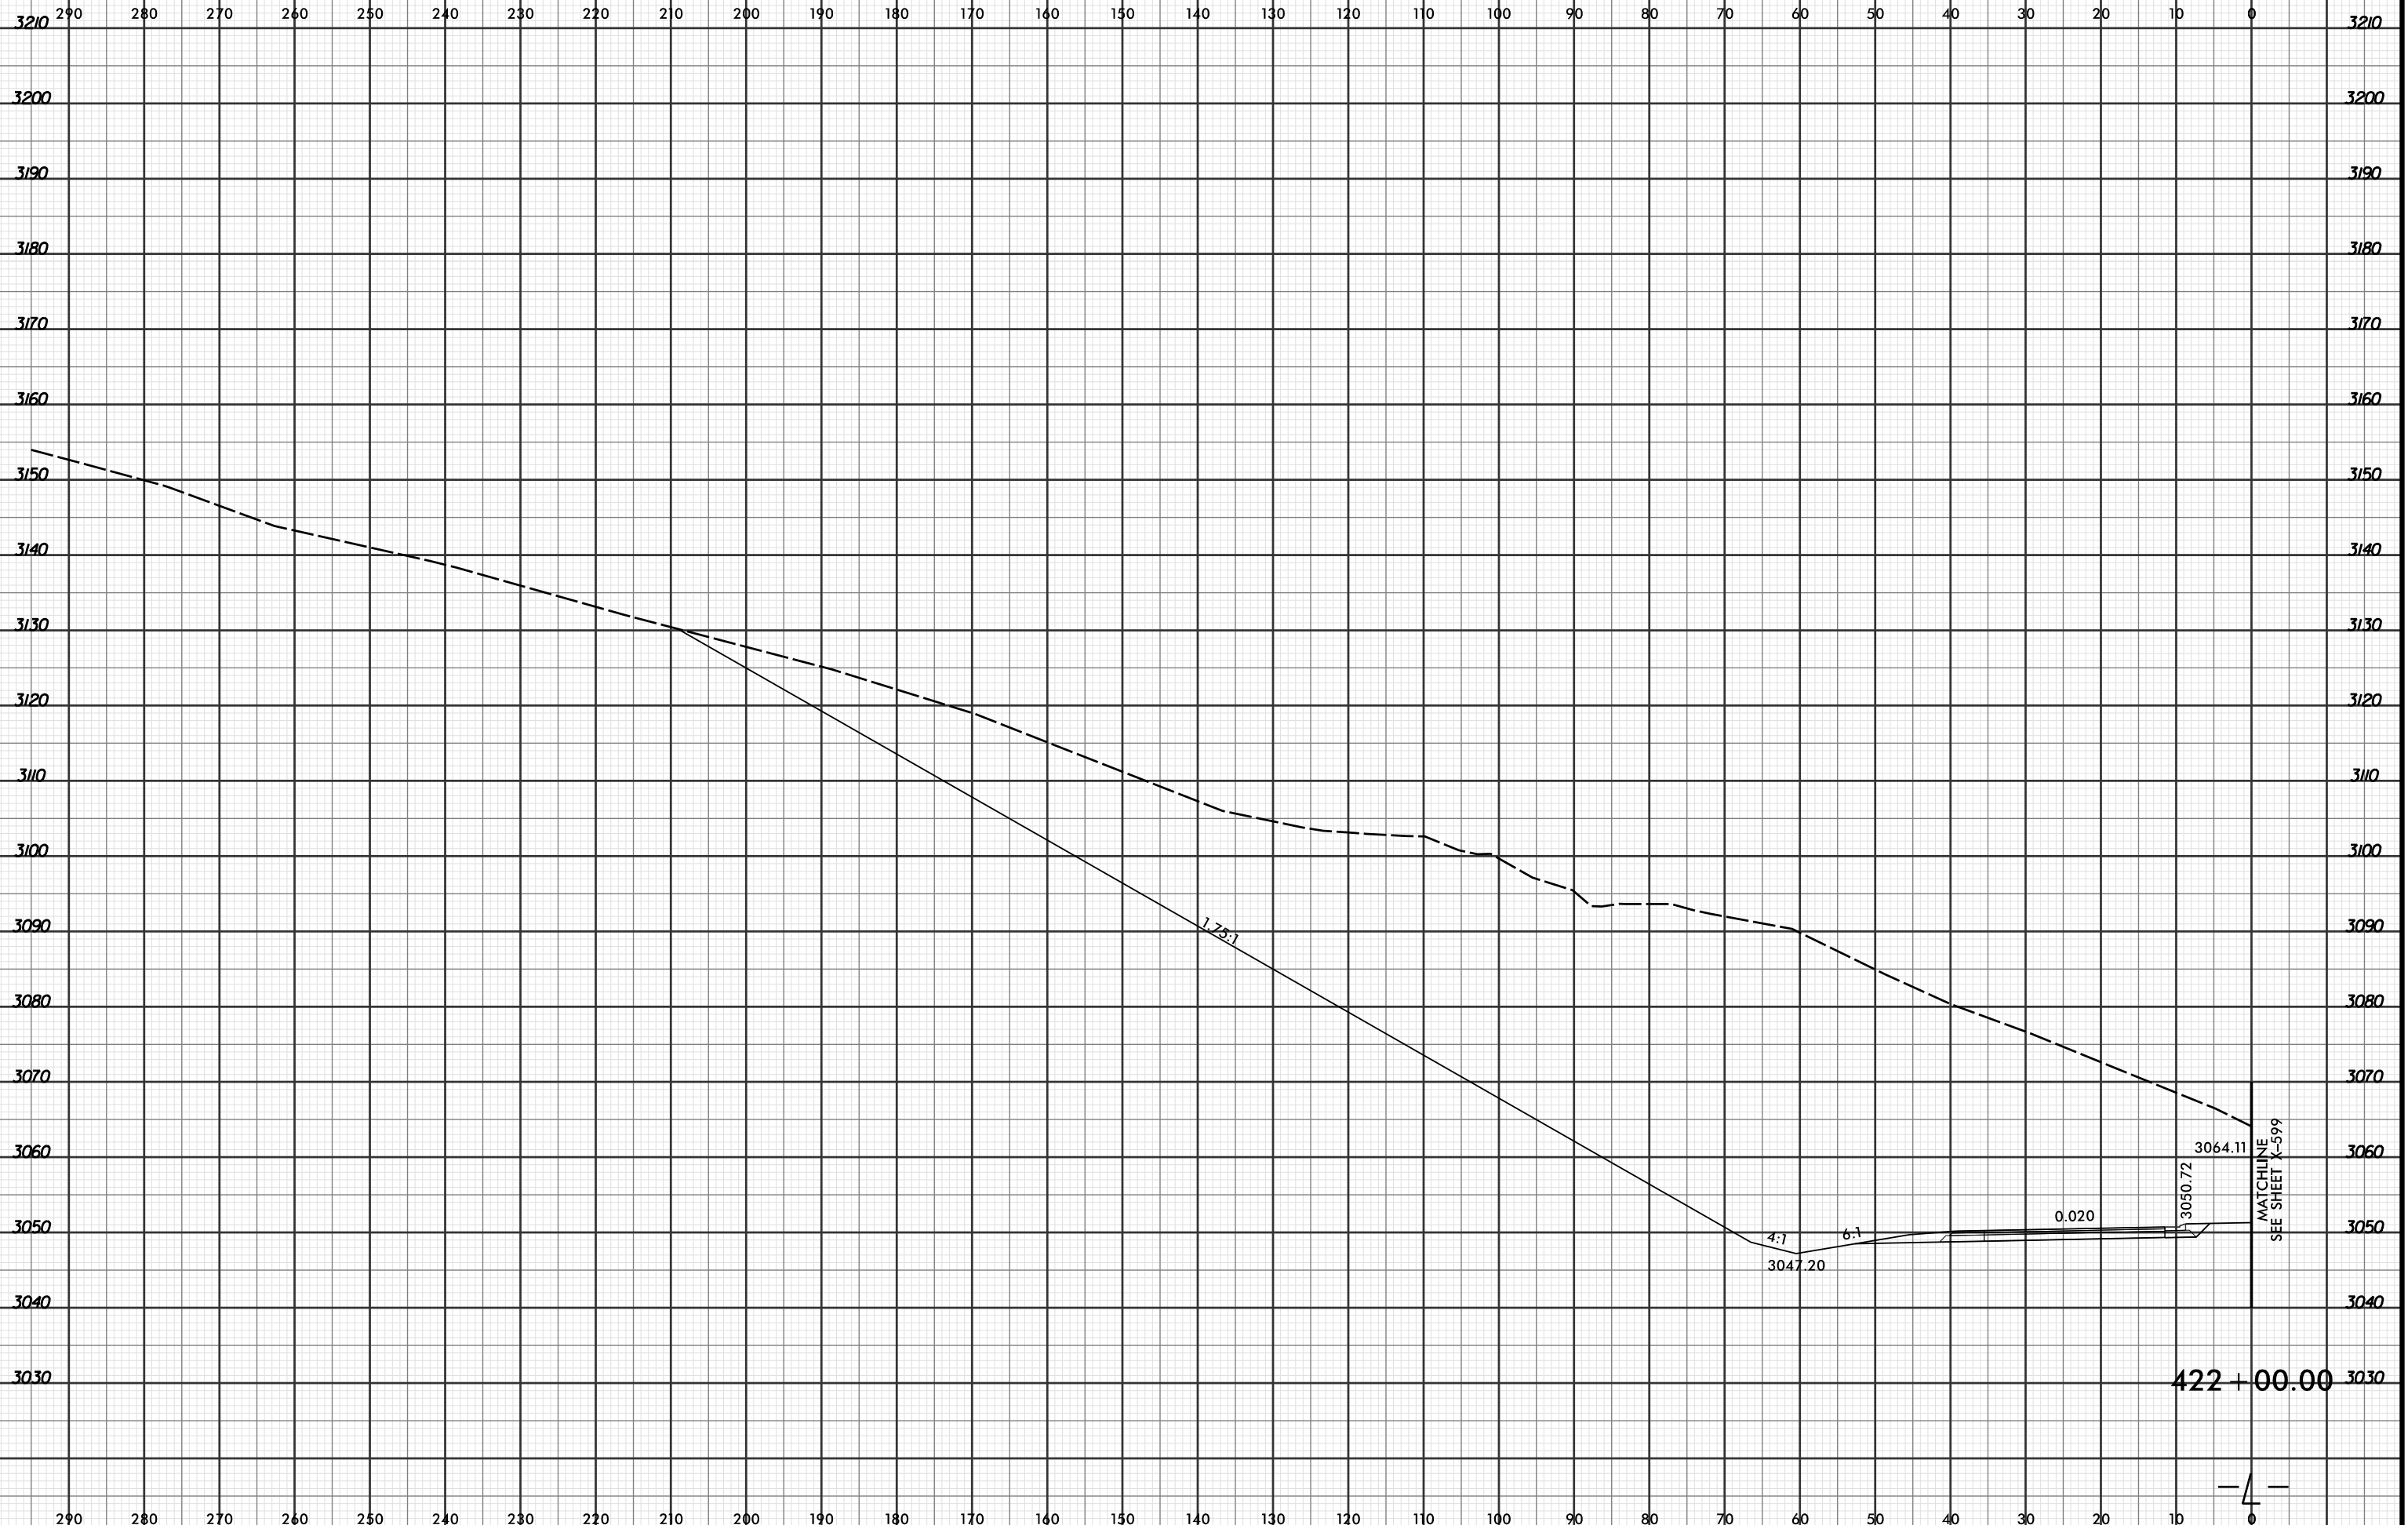

4/19/2016 2:55:27 PM  
R:\Projects\01\2915C.XPL\2915C\_r.dwg\_xpl.L.dgn  
LOCHNER

