


8/23/99




PROJ. REFERENCE NO.	SHEET NO.
R-2915C	X-509

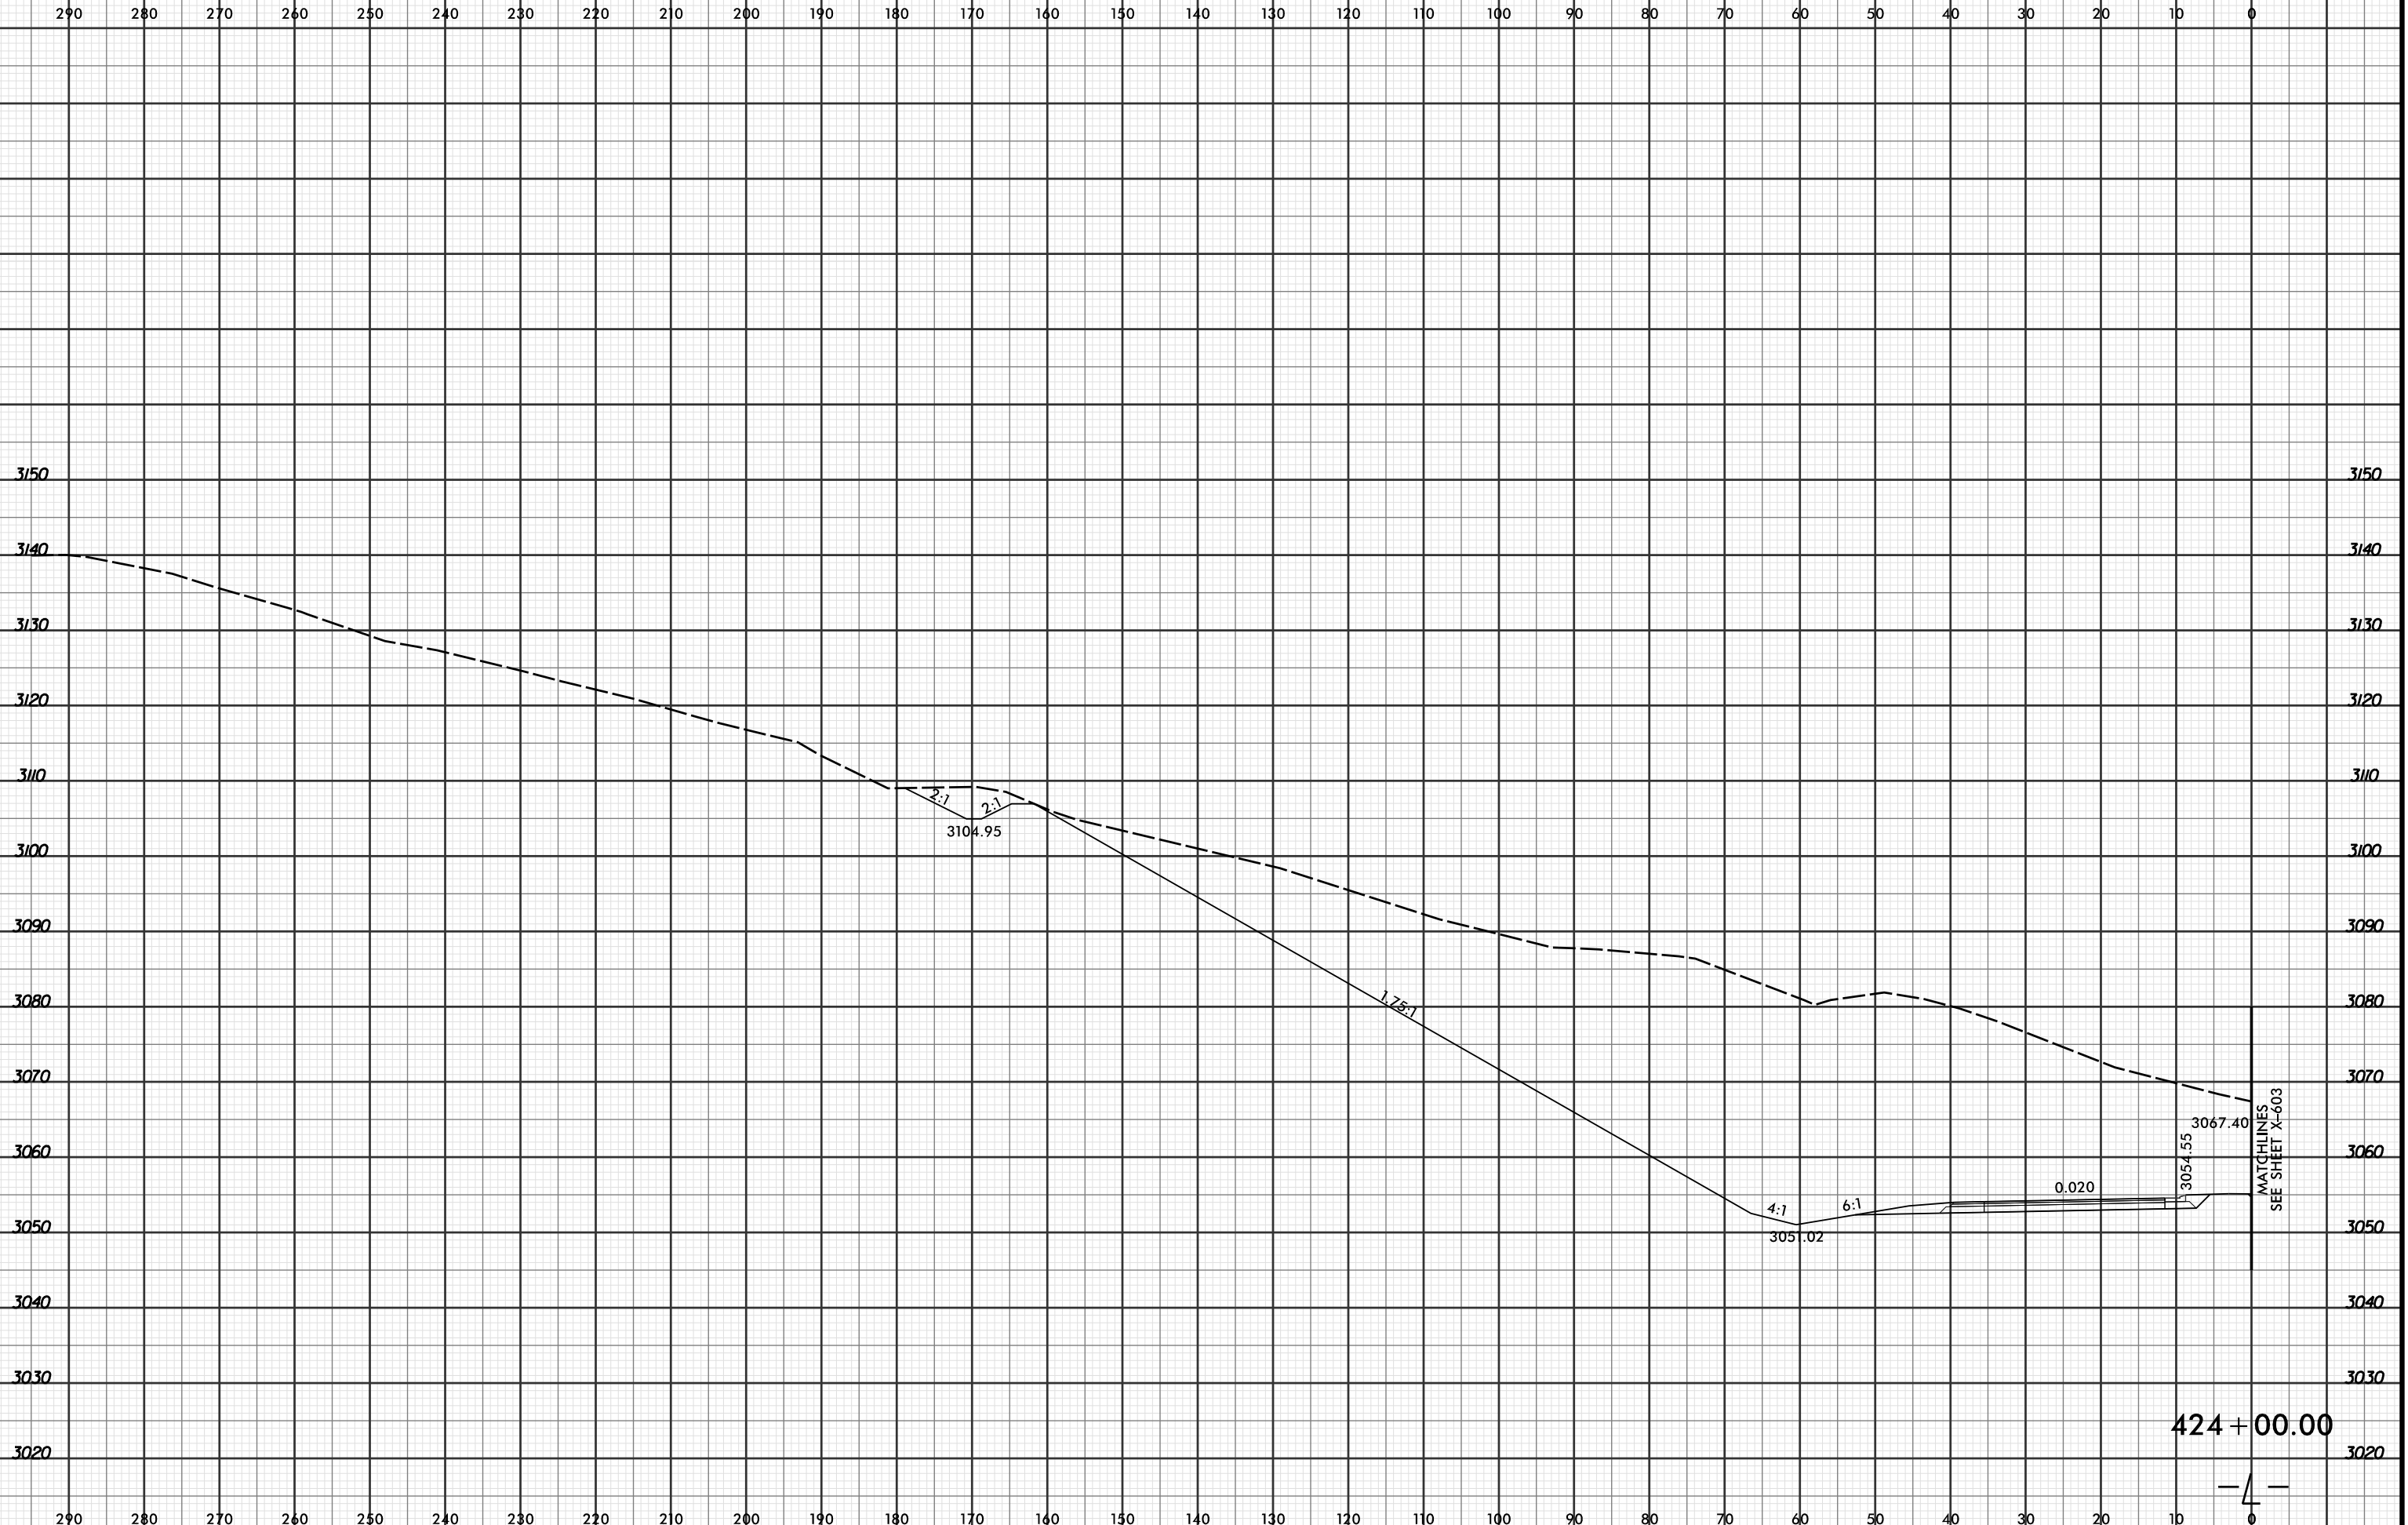

MATCHLINES
 SEE SHEET X-603

424 + 00.00

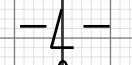

4/19/2016 2:55:59 PM
 R:\Projects\2915C.XPL\R2915C_r.dwg_xpl.L...dgn
 LOCHNER