


8/23/99



PROJ. REFERENCE NO. R-2915C	SHEET NO. X-514
--------------------------------	--------------------

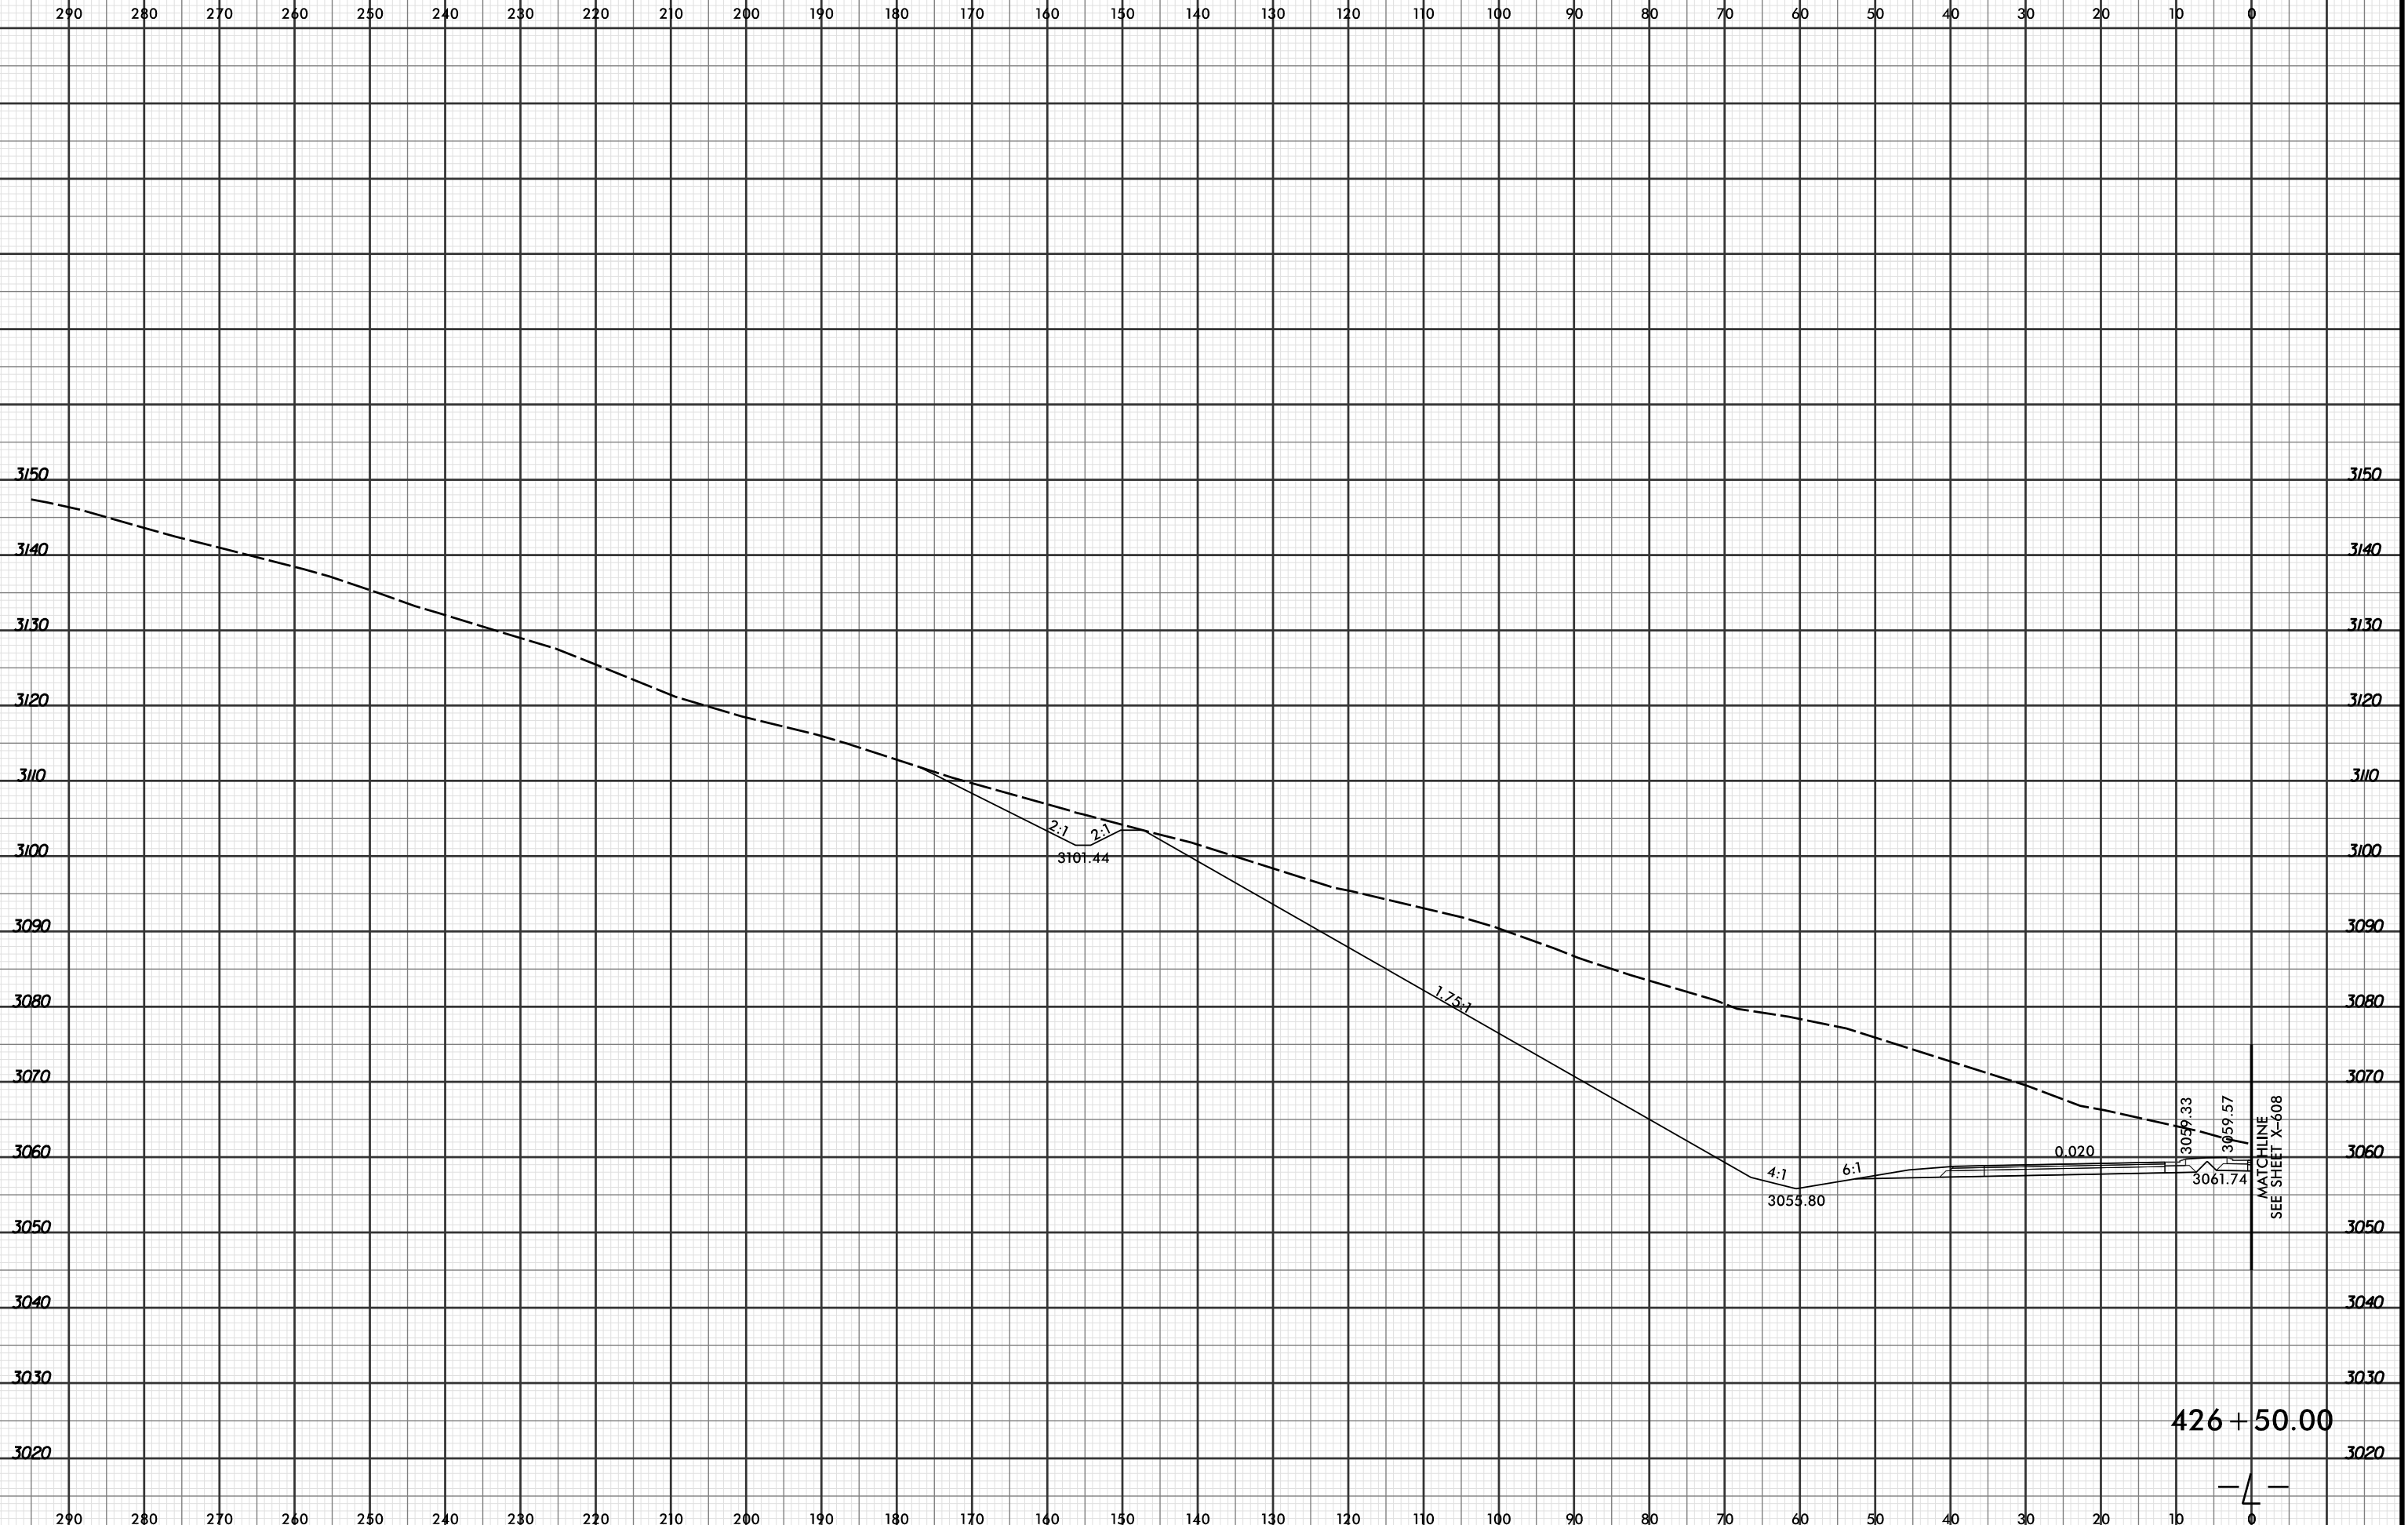

4/19/2016 2:55:32 PM
 R:\Projects\01\2915C\XPL\R2915C_r.dwg_xpl.L...dgn
 LUCHNER

MATCHLINE
 SEE SHEET X-608

426 + 50.00

— 4 —