


8/23/99



PROJ. REFERENCE NO.	SHEET NO.
R-2915C	X-516

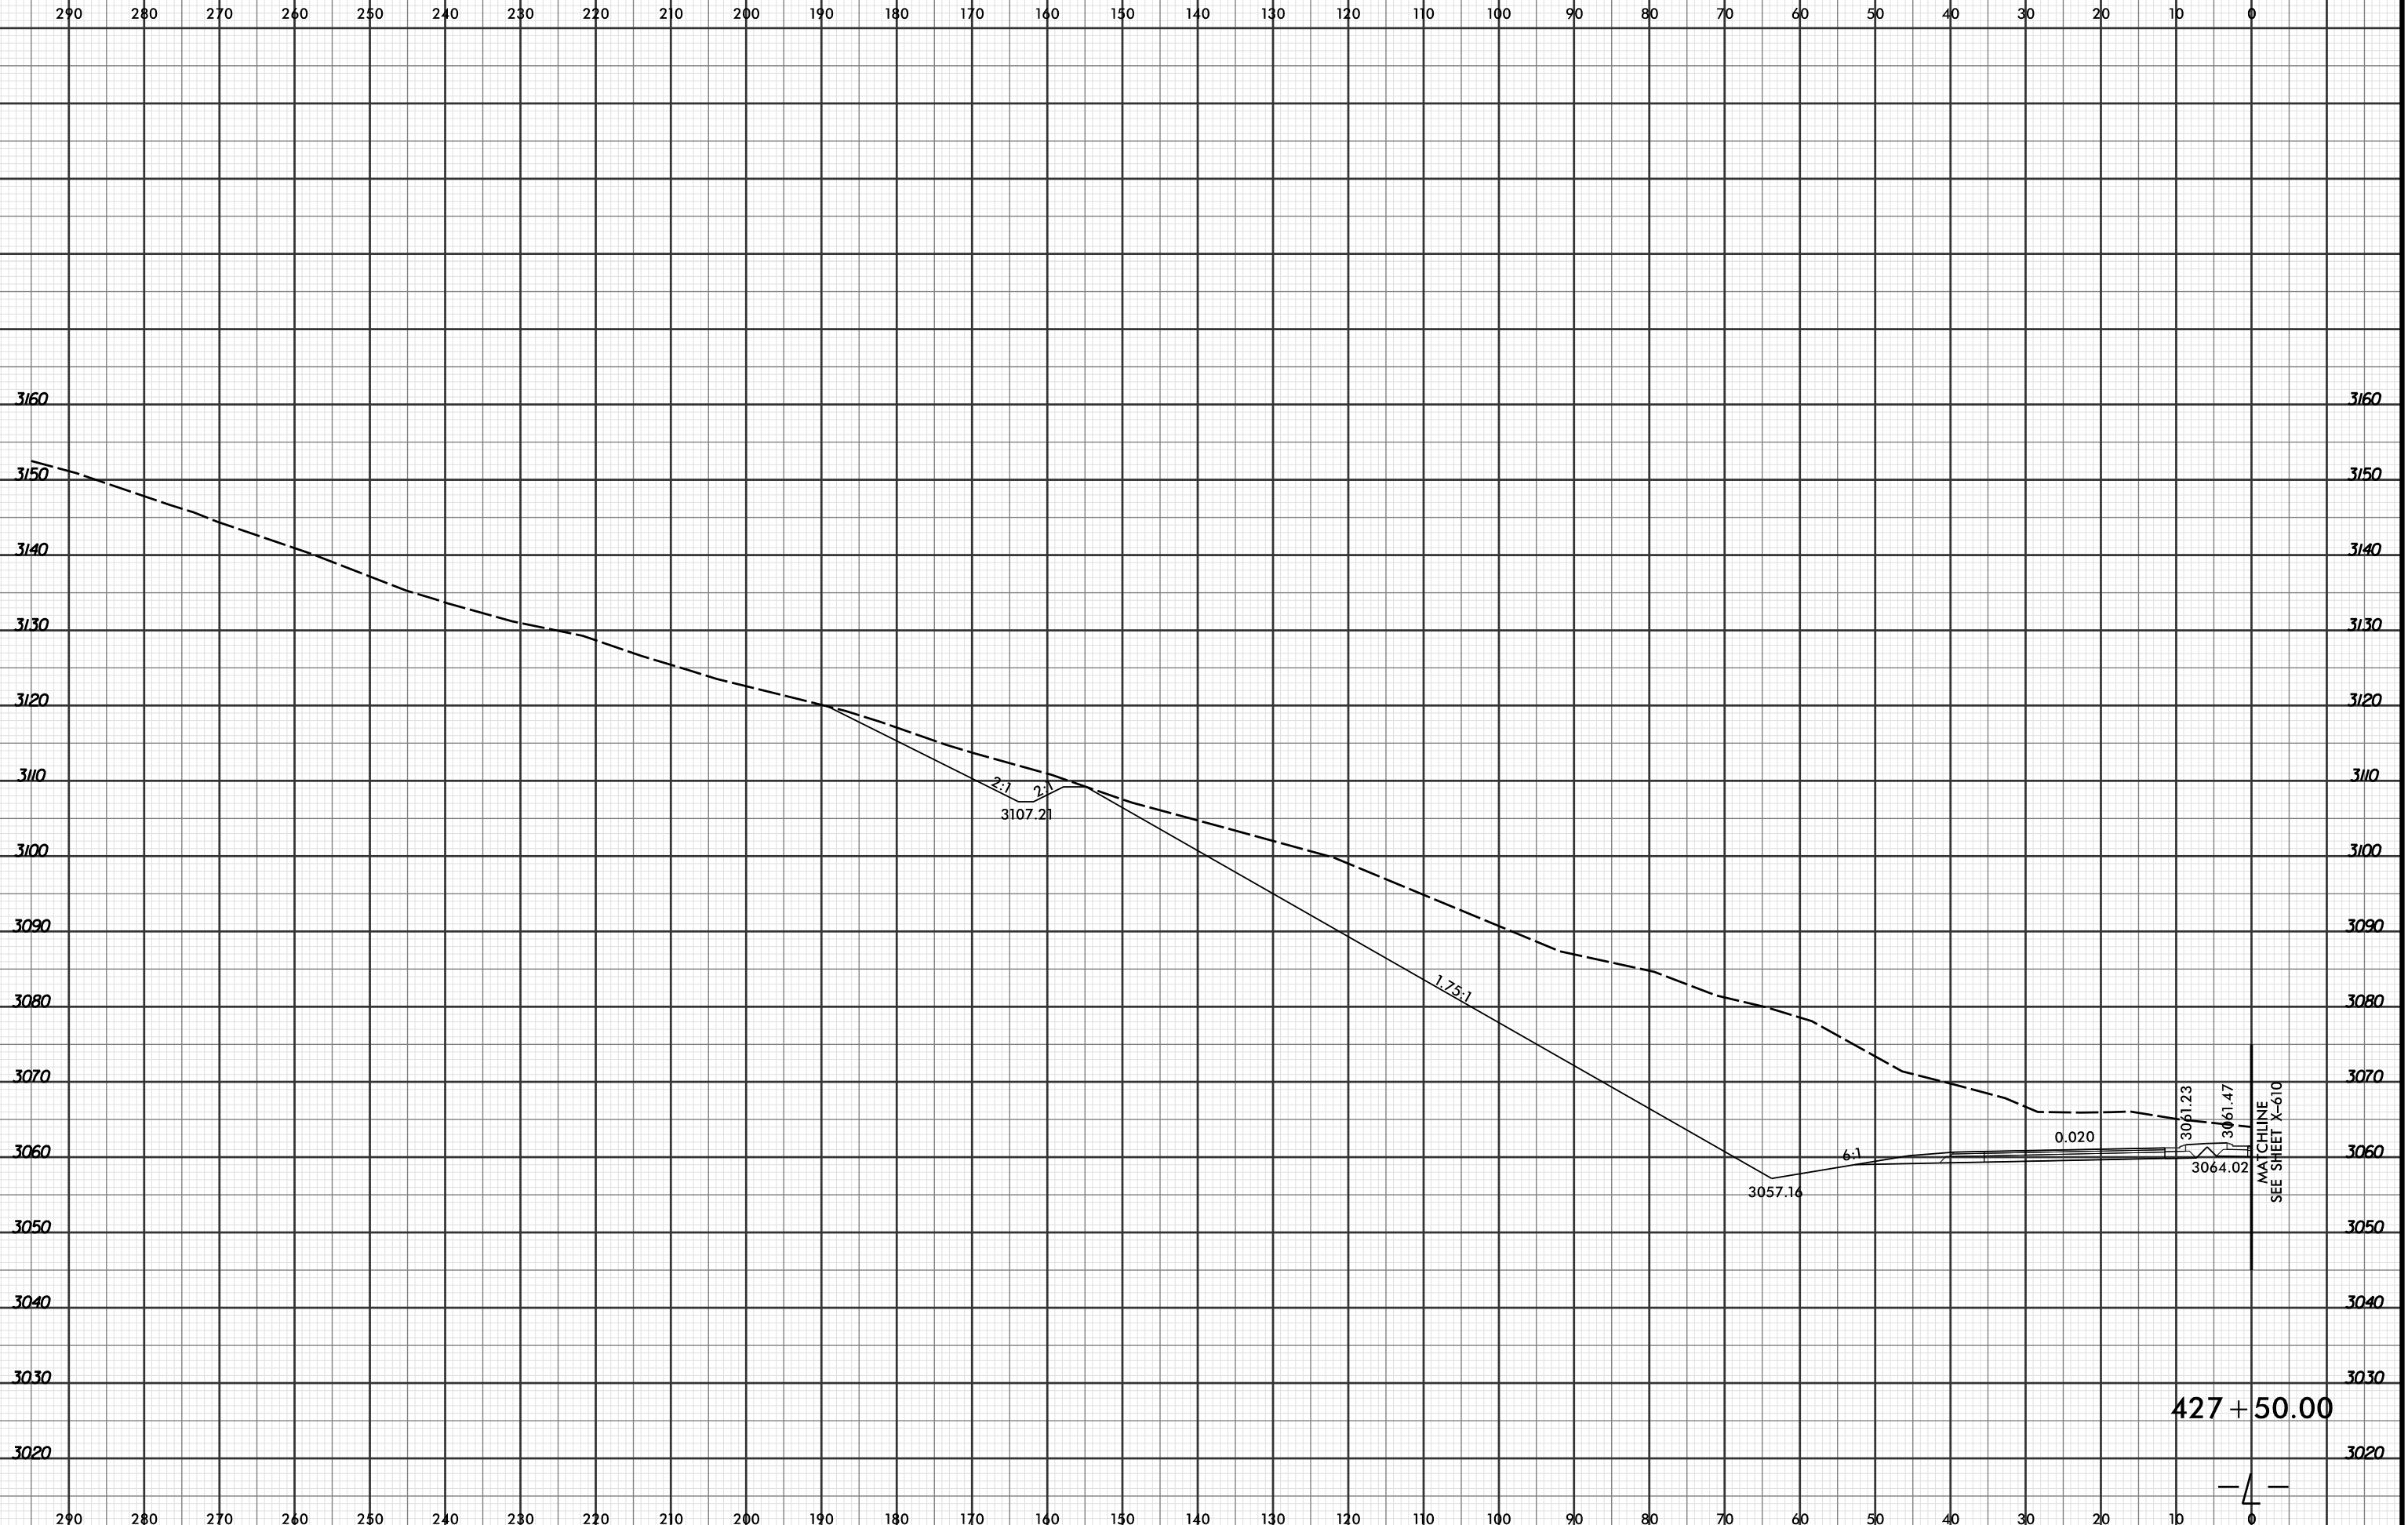

4/19/2016 2:55:53 PM  
R:\Projects\01\50C\XPL\R2915C\_r.dwg\_xpl.L...dgn  
LOCHNER

