



8/23/99

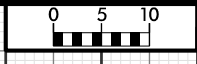

PROJ. REFERENCE NO.	SHEET NO.
R-2915C	X-518

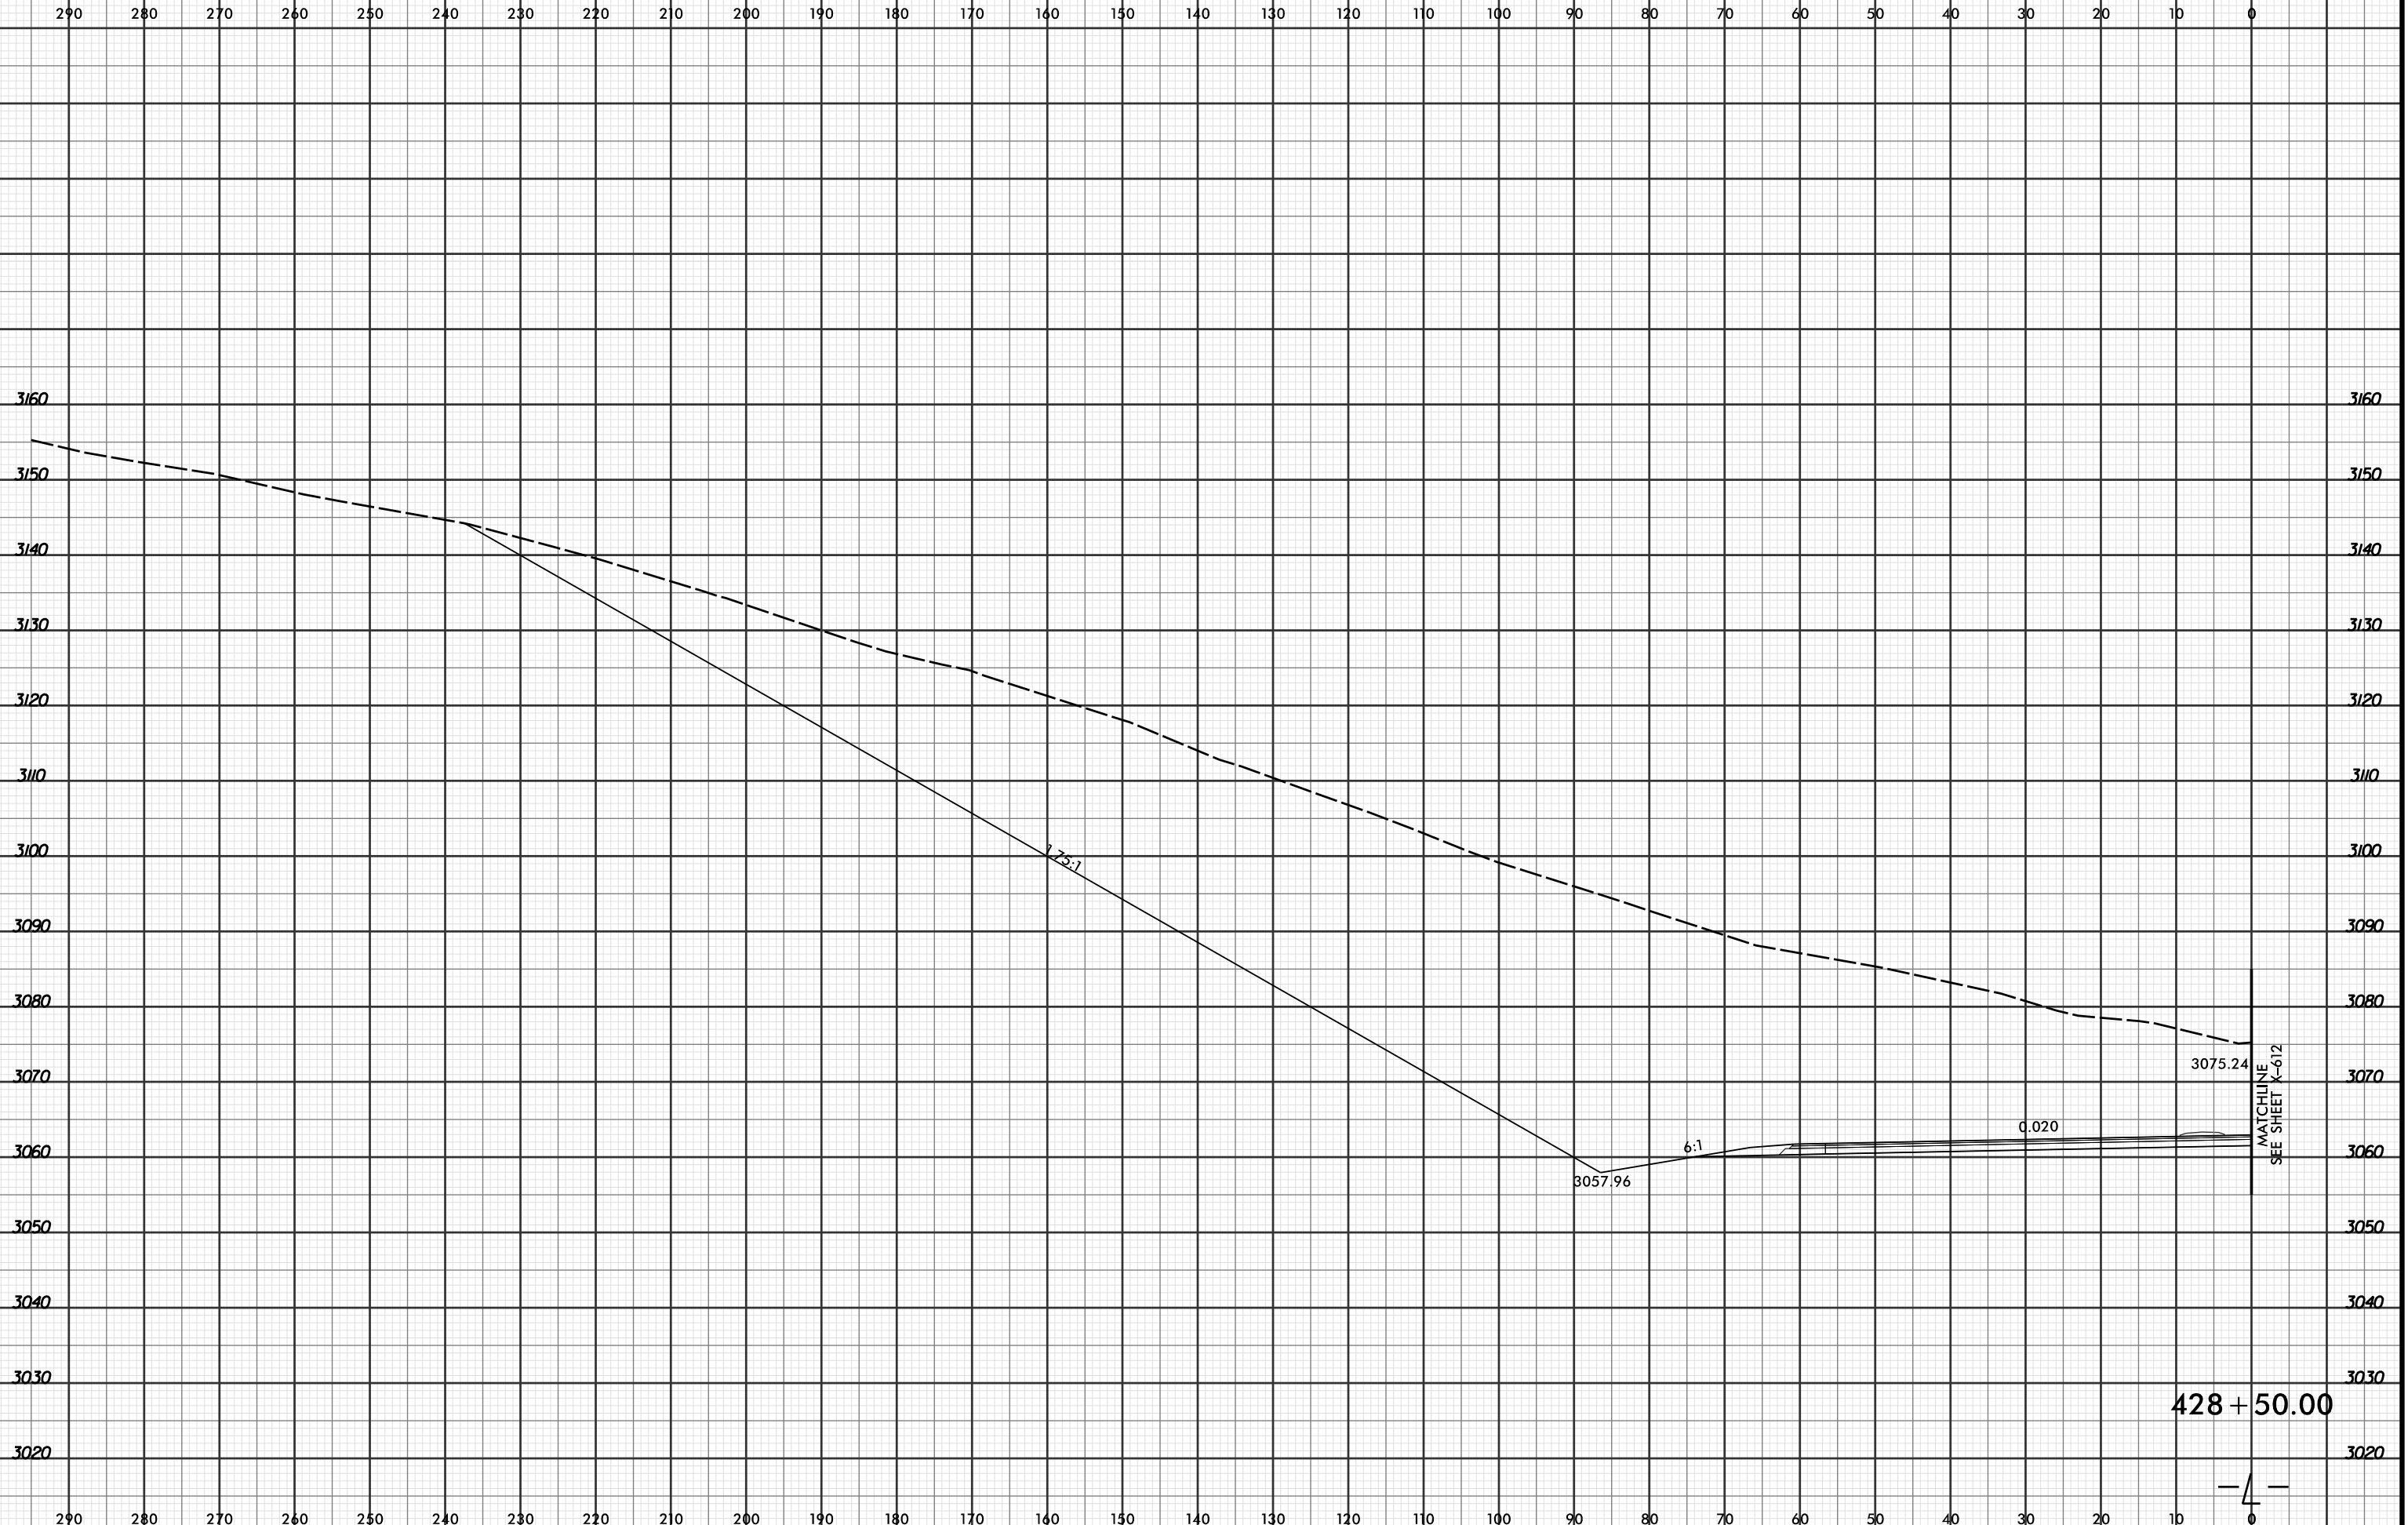

4/19/2016 2:55:34 PM
 R:\Projects\01\2915C\XPL\R2915C_r.dwg_xpl...dgn
 LÖCHNER

MATCHLINE
 SEE SHEET X-612

428 + 50.00

— 4 —