


8/23/99



PROJ. REFERENCE NO.
R-2915C

SHEET NO.
X-529

0 10 20 

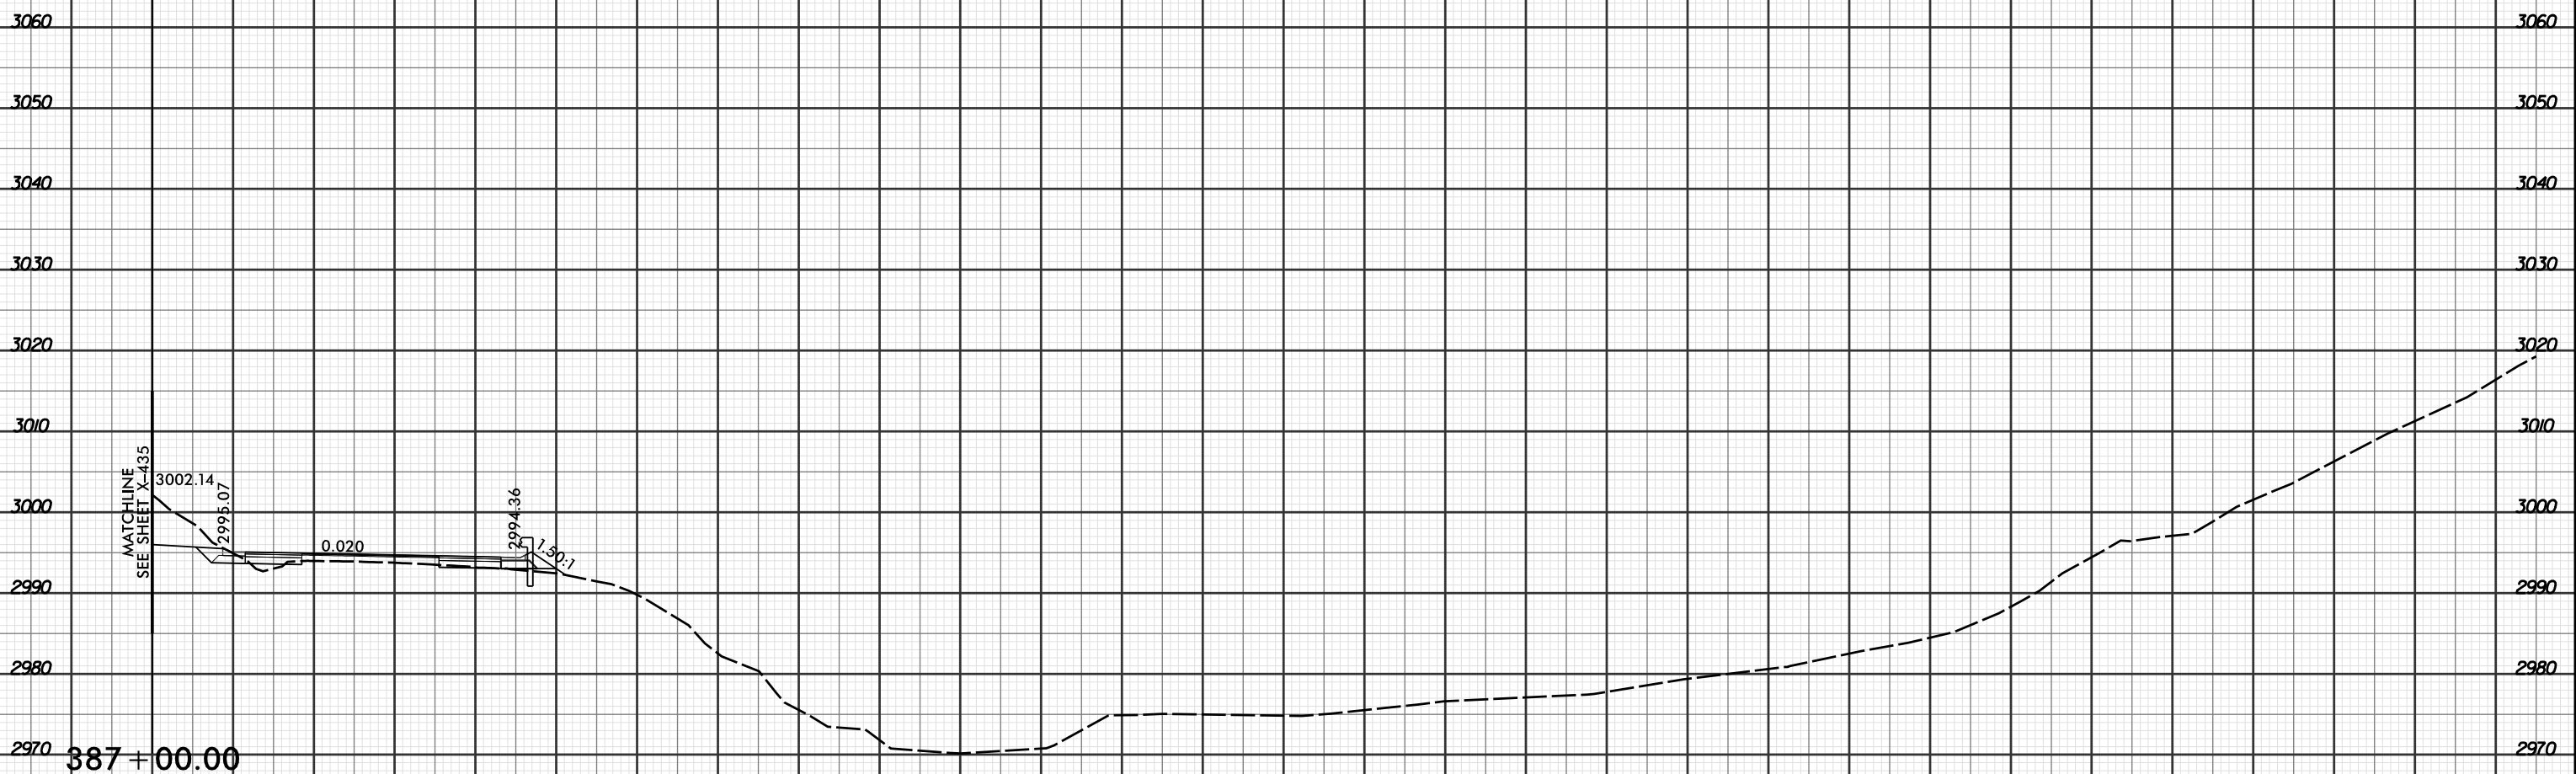

8/16/2016
R:\Projects\proj\XSC\XPL\R2915C_rdy.xpl.L.dgn
COURNER



0 10 20 