


8/23/99



PROJ. REFERENCE NO.
R-2915C

SHEET NO.
X-541

0 10 20 

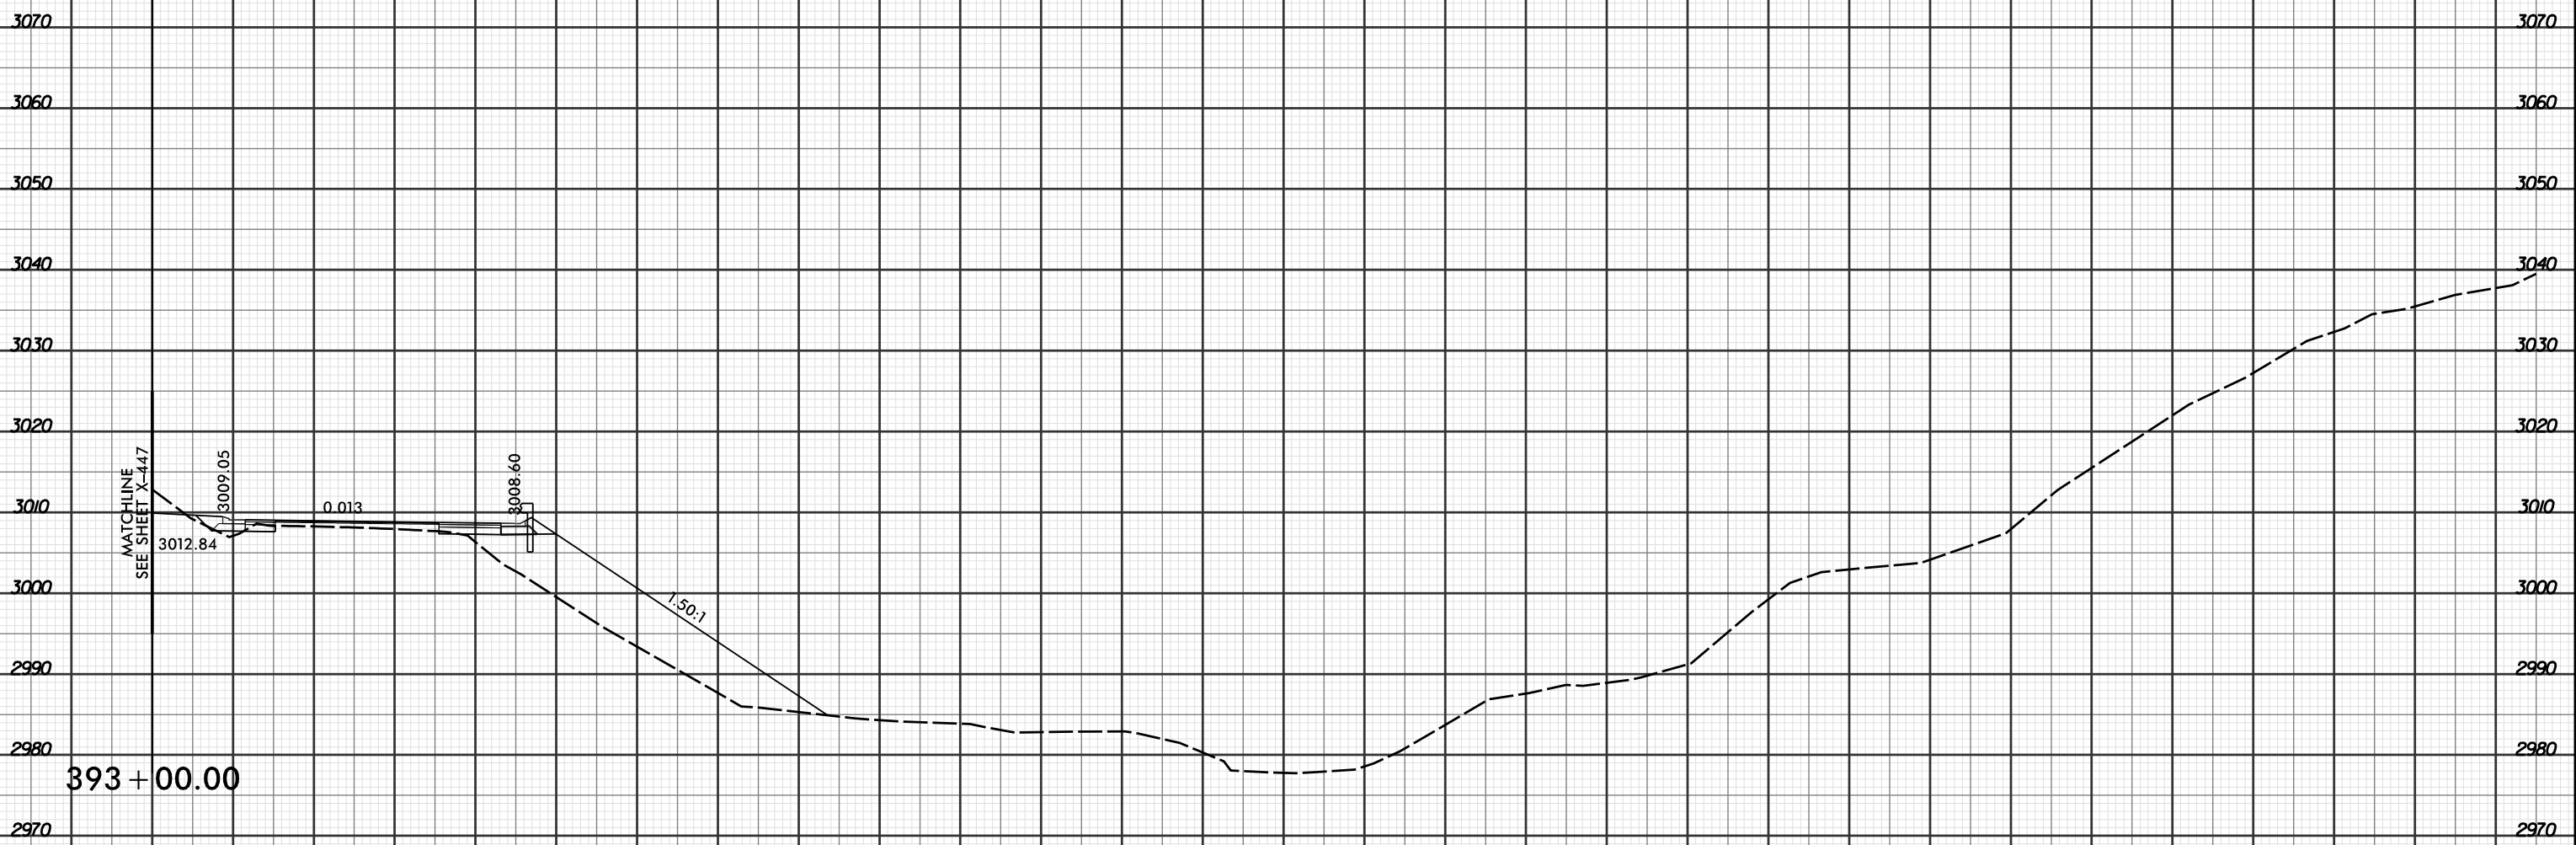

393 + 00.00



8/16/2016
R:\Projects\proj\XSC\XPL\R2915C_rdy.xpl.L.dgn
COURNER