



8/23/99

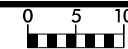

PROJ. REFERENCE NO.  
R-2915C

SHEET NO.  
X-543

0 10 20 30 40 50 60 70 80 90 100 110 120 130 140 150 140 170 180 190 200 210 220 230 240 250 260 270 280 290

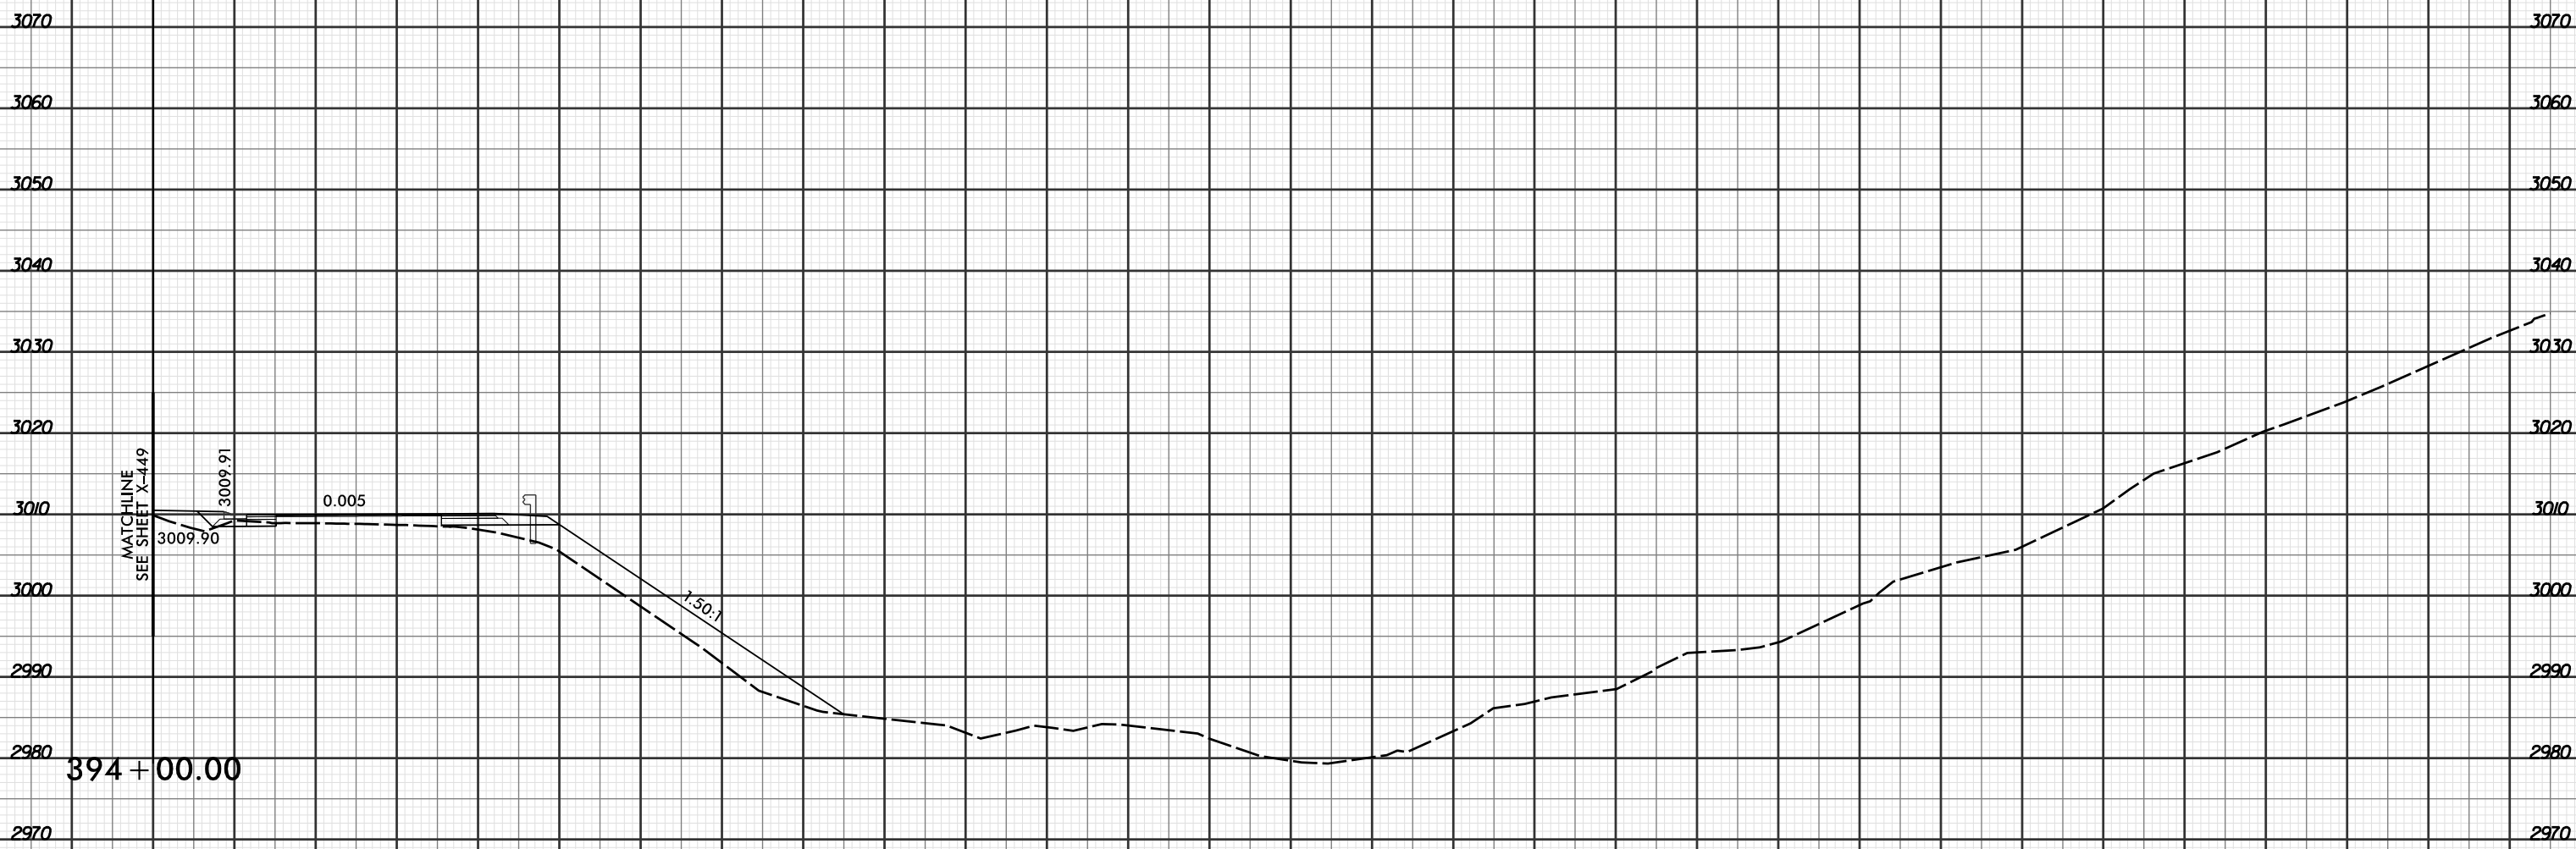

MATCHLINE  
SEE SHEET X-449

3009.90

3009.91

0.005

1

1.50:1

394 + 00.00



8/16/2016  
R:\Projects\09\XSC\XPL\R2915C\_rdy.xpl.L.dgn  
CUBINER